


**LEGEND**

- WORK AREA
- SIGN
- TYPE II BARRICADE
  - 50' C-C ON TANGENT
  - 25' C-C ON TAPERS (TYP.)
- FLEXIBLE DELINEATORS @ 25' C-C
- TYPE III BARRICADE WITH FLASHING LIGHTS
- ARROW BOARD
- TEMPORARY CONCRETE BARRIER
- IMPACT ATTENUATOR (NON REDIRECTIVE) TEST LEVEL 3

8

1	ROAD CONSTRUCTION AHEAD W20-1103(O)-48	2	RIGHT LANE CLOSED AHEAD W-20-5R(O)-48	3	LEFT LANE CLOSED AHEAD W20-5L(O)-48	4A	W4-2L	4B	W4-2R
5	W1-4L-48	6	W1-4R-48	7	W-6-3R(O)-48	8	W20-1103(O)-36	8	W1-7-2115
9	SIDEWALK CLOSED WR11-1101-2418	11	YIELD AHEAD W3-2	12	R1-2	13	DRIVEWAY ENTRANCE (SEE TC-26)		
10	END CONSTRUCTION G20-2								

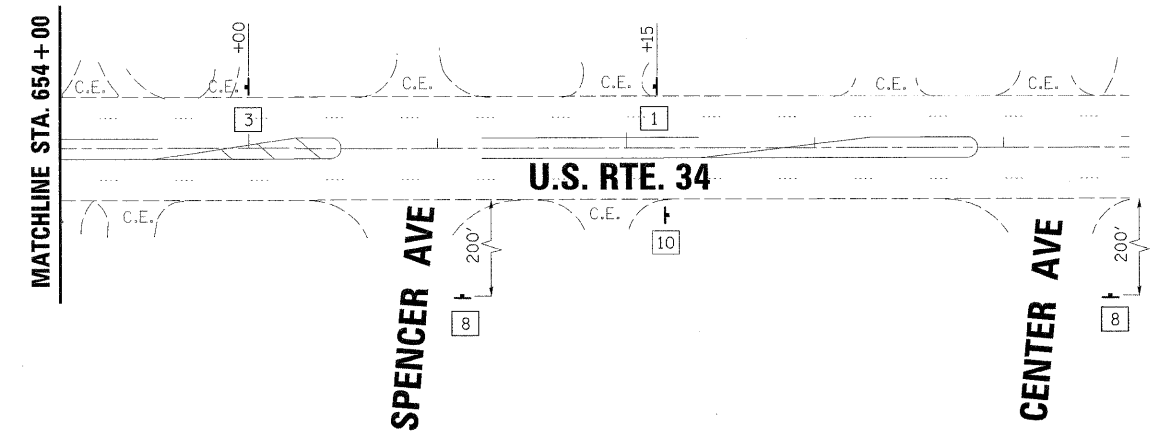

PLOT DATE = 8/7/09  
 FILE NAME = \\122550\A\civ\1\cadd\wheats\225510\_MOT.dgn  
 PLOT SCALE = 1/8"=1'-0"  
 USER NAME = jreaney  
 MODEL = MOT\_09.dwg



200 West Front Street  
Wheaton, IL 60187

DESIGNED -	MH	REVISED -	---
DRAWN -	MH	REVISED -	---
CHECKED -	MK	REVISED -	---
DATE -	8/7/09	REVISED -	---

**STATE OF ILLINOIS  
DEPARTMENT OF TRANSPORTATION**

**US RTE. 34 OVER IL RTE. 53  
STRUCTURE NO. 022-0033**

SCALE: 1:50      SHEET NO. 10 OF 53 SHEETS

**MAINTENANCE OF TRAFFIC  
US RTE 34 PRE-STAGE**

STA. \_\_\_\_\_ TO STA. \_\_\_\_\_

F.A.P. RTE.	SECTION	COUNTY	TOTAL SHEETS	SHEET NO.
311	10HB-R		53	10
DUPAGE			CONTRACT NO. 60B92	
FED. ROAD DIST. NO. 1 ILLINOIS FED. AID PROJECT				