



GOVERNORS HWY

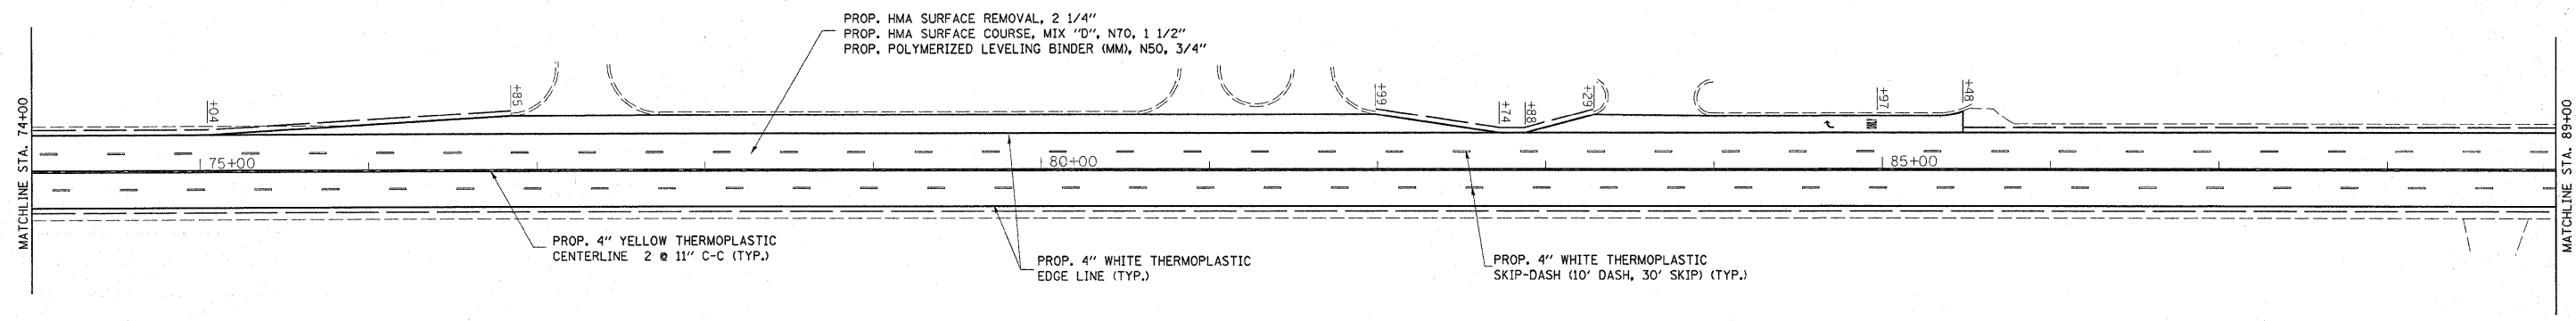

GOVERNORS HWY

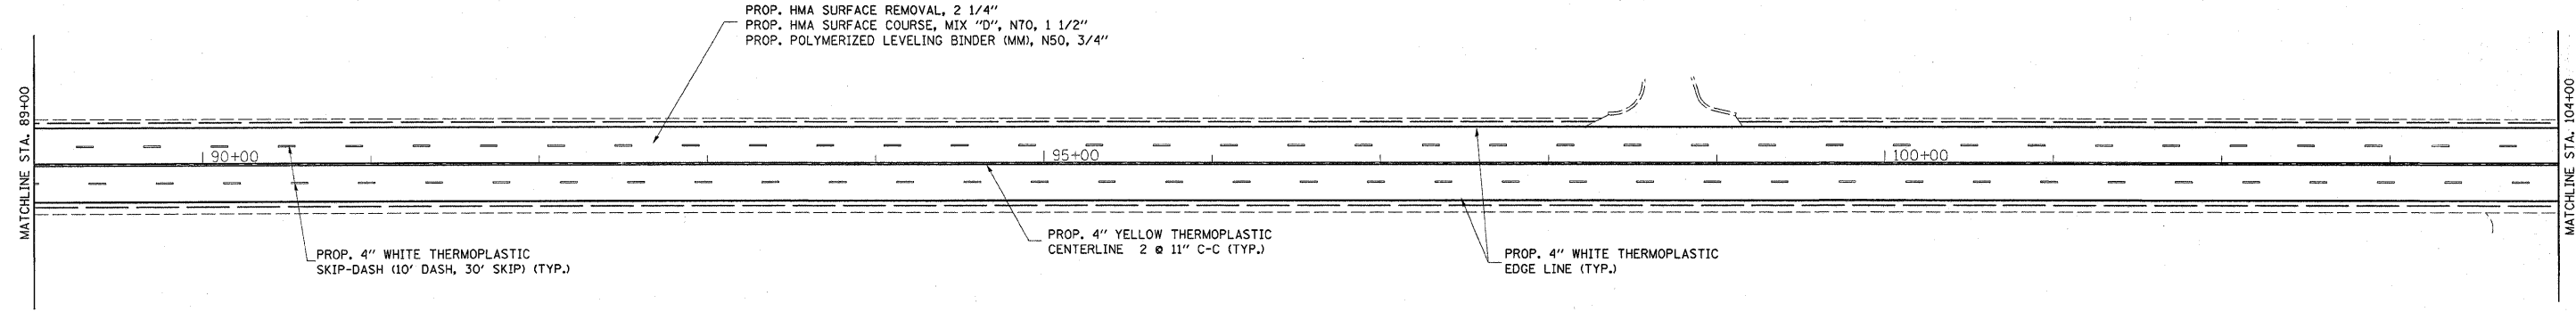

FILE NAME = c:\pwork\pwork\smith1\d0146173\0183399-shr-plan.dgn	USER NAME = smith1	DESIGNED -	REVISED -	STATE OF ILLINOIS DEPARTMENT OF TRANSPORTATION	ROADWAY & PAVEMENT MARKING PLAN GOVERNORS HWY (IL. RTE. 50 - U.S. RTE. 30)			F.A.U. RTE.	SECTION	COUNTY	TOTAL SHEETS	SHEET NO.	
	PLOT SCALE = 50.0000' / IN.	CHECKED -	REVISED -					3778	144 RS-5	WILL & COOK	37	10	
	PLOT DATE = 12/14/2009	DATE -	REVISED -		SCALE: 1"=50'	SHEET NO.	OF SHEETS	STA.	TO STA.	ILLINOIS FED. AID PROJECT			
	CONTRACT NO. 60H93												