


SCHEDULE OF QUANTITIES FOR MAGNETIC DETECTOR REPLACEMENTS
(• When Quantities Below Are Shown)

| CODE | QUANTITY | UNIT | ITEM |
|----------|----------|------|---|
| 81900200 | 0 | FOOT | Trench and Backfill for Electrical Work |
| 85000200 | 1 | EACH | Maintenance of Existing Traffic Signal Installation |
| 87301305 | 1444 | FOOT | Electric Cable In Conduit, Lead-In No. 14 1-Pair |
| 87900200 | 2 | EACH | Drill Existing Handhole |
| 88500100 | 2 | EACH | Inductive Loop Detector |
| 88600100 | 92 | FOOT | Detector Loop, Type I |
| 89502300 | 1200 | FOOT | Remove Electric Cable from Conduit |

• All Magnetic Detectors will be replaced at a signalized intersection; even if only one magnetic detector is within the resurfacing limits. The "Pay Items" shown above will be paid as per the loop replacement specifications direct for "Magnetic Detectors" during roadway resurfacing projects.

TRAFFIC SIGNAL LEGEND

| | PROPOSED | EXISTING |
|---|----------|----------|
| DETECTOR LOOP | | |
| SIGNAL HEAD | | |
| G.S. CONDUIT IN TRENCH OR PUSHED | | |
| SIGNAL HEAD WITH BACKPLATE | | |
| RACEWAY FOR MAGNETIC DETECTOR, TYPE I OR II | | |
| VEHICLE DETECTOR, NON-COMPENSATED MAGNETIC TYPE | | |

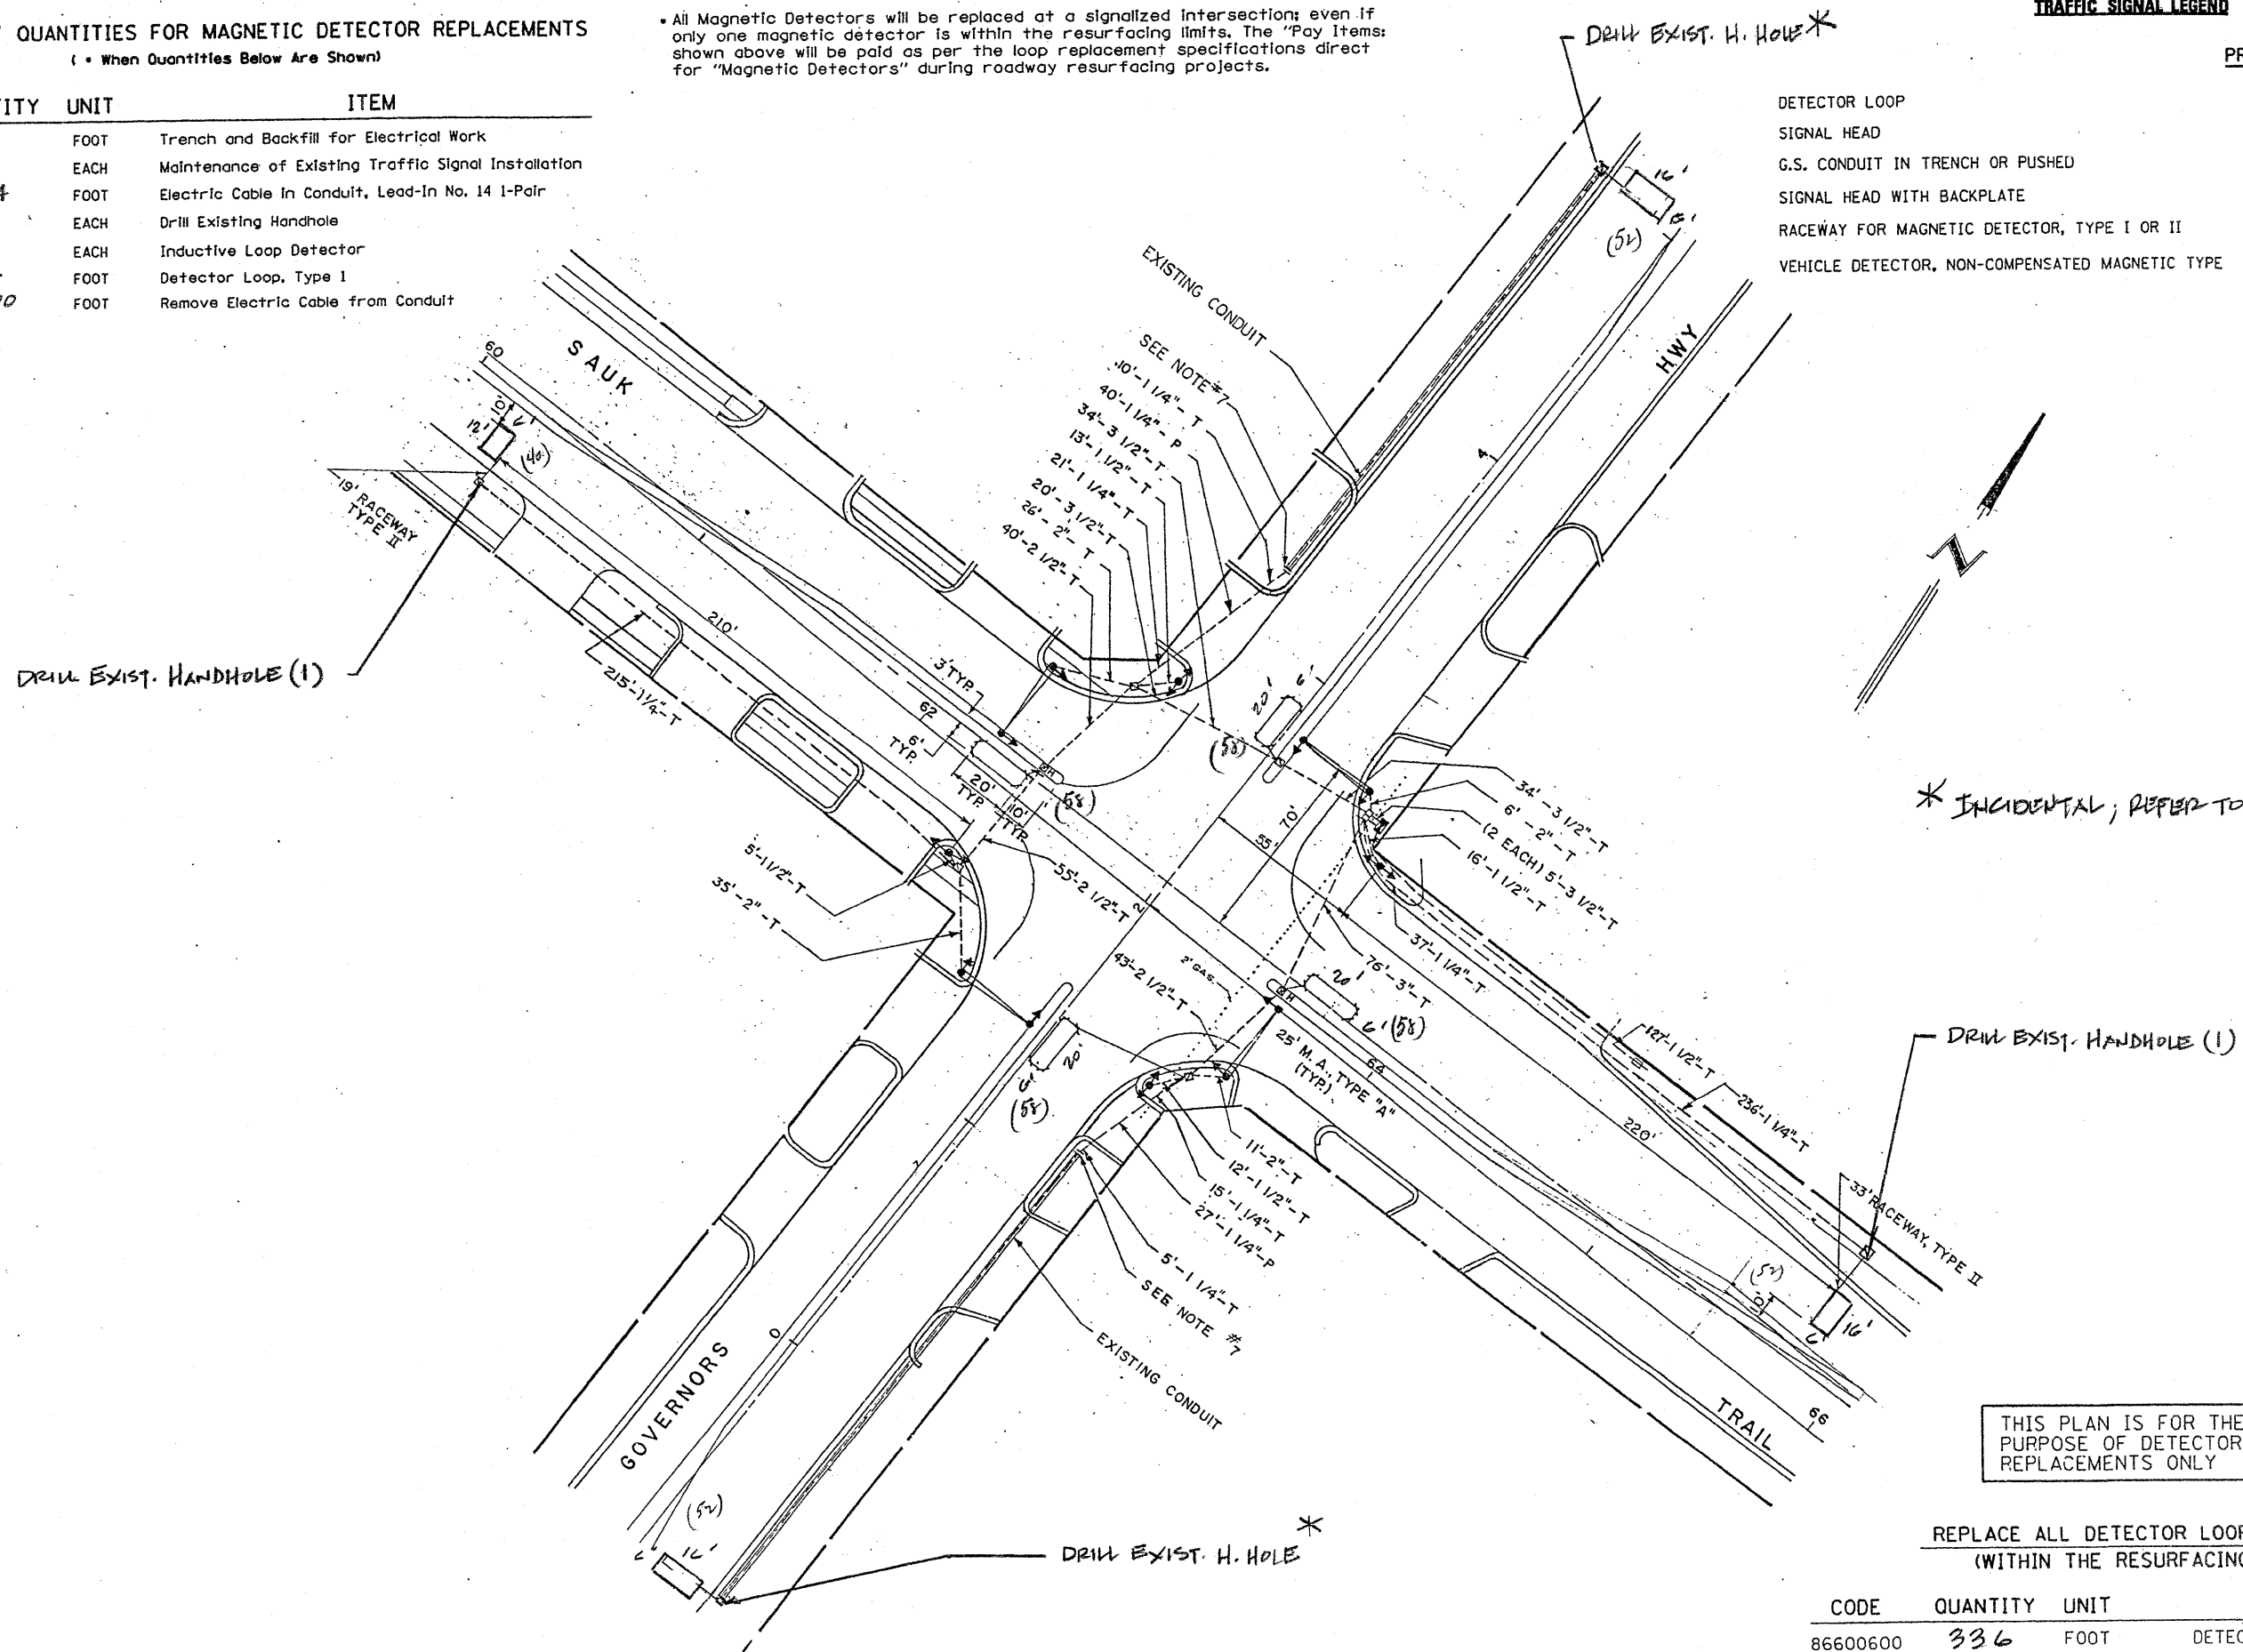

* INCIDENTAL; REFER TO SPECS.

THIS PLAN IS FOR THE SOLE PURPOSE OF DETECTOR LOOP REPLACEMENTS ONLY

REPLACE ALL DETECTOR LOOPS AS SHOWN (WITHIN THE RESURFACING LIMITS)

| CODE | QUANTITY | UNIT | ITEM |
|----------|----------|------|----------------------------|
| 86600600 | 336 | FOOT | DETECTOR LOOP, REPLACEMENT |

FILE NAME =
C:\pwork\PI\DOT\KANTHAPHIXAYBC\d01126

USER NAME = kanthaphixaybc
traffic.legend.v7.dgn
PLOT SCALE = 39.9360' / IN.
PLOT DATE = 4/3/2009

DESIGNED - BCK
DRAWN - BCK
CHECKED - DAD
DATE

REVISED -
REVISED -
REVISED -
REVISED -

STATE OF ILLINOIS
DEPARTMENT OF TRANSPORTATION

DISTRICT ONE - DETECTOR LOOP REPLACEMENT
GOVERNORS HWY @ SAUK TRAIL

SCALE: NONE SHEET NO. OF SHEETS STA. TO STA.

| F.A.D. RTE. | SECTION | COUNTY | TOTAL SHEETS | SHEET NO. |
|-------------|----------|--------|--------------|-----------|
| 3778 | 144 R5-5 | COOK | 37 | 18 |

CONTRACT NO. 60493