


LEGEND:

- 1) THERMOPLASTIC PAVEMENT MARKING - LINE 4" (DOUBLE YELLOW SOLID LINE 11' C-C)
- 2) THERMOPLASTIC PAVEMENT MARKING - LINE 4" (YELLOW SOLID LINE)
- 3) THERMOPLASTIC PAVEMENT MARKING - LINE 4" (WHITE EDGE LINE)
- 4) THERMOPLASTIC PAVEMENT MARKING - LINE 4" (WHITE LANE LINE - 10' DASH, 30' SKIP)
- 5) THERMOPLASTIC PAVEMENT MARKING - LINE 4" (WHITE LANE LINE - 10' DASH, 30' SKIP) WITH RAISED REFLECTIVE PAVEMENT MARKERS (2 ONE-WAY CRYSTAL MARKER) (80' C-C)
- 6) THERMOPLASTIC PAVEMENT MARKING - LINE 6" (WHITE SOLID LINE)
- 7) THERMOPLASTIC PAVEMENT MARKING - LINE 6" (WHITE LANE LINE - 2' DASH, 6' SKIP)
- 8) THERMOPLASTIC PAVEMENT MARKING - LINE 8" (WHITE SOLID LINE)
- 9) THERMOPLASTIC PAVEMENT MARKING - LINE 12" (YELLOW DIAGONAL LINE)
- 10) THERMOPLASTIC PAVEMENT MARKING - LINE 12" (WHITE SOLID LINE)
- 11) THERMOPLASTIC PAVEMENT MARKING - LINE 24" (WHITE STOP LINE)
- 12) THERMOPLASTIC PAVEMENT MARKING - LETTERS AND SYMBOLS (TYP.)
- 13) RAISED REFLECTIVE PAVEMENT MARKERS (ONE-WAY AMBER MARKER) (40' C-C)
- 14) RAISED REFLECTIVE PAVEMENT MARKERS (TWO-WAY AMBER MARKER) (40' C-C)
- 15) RAISED REFLECTIVE PAVEMENT MARKERS (ONE-WAY CRYSTAL MARKER) (40' C-C)

HOT-MIX ASPHALT SURFACE REMOVAL - BUTT JOINT

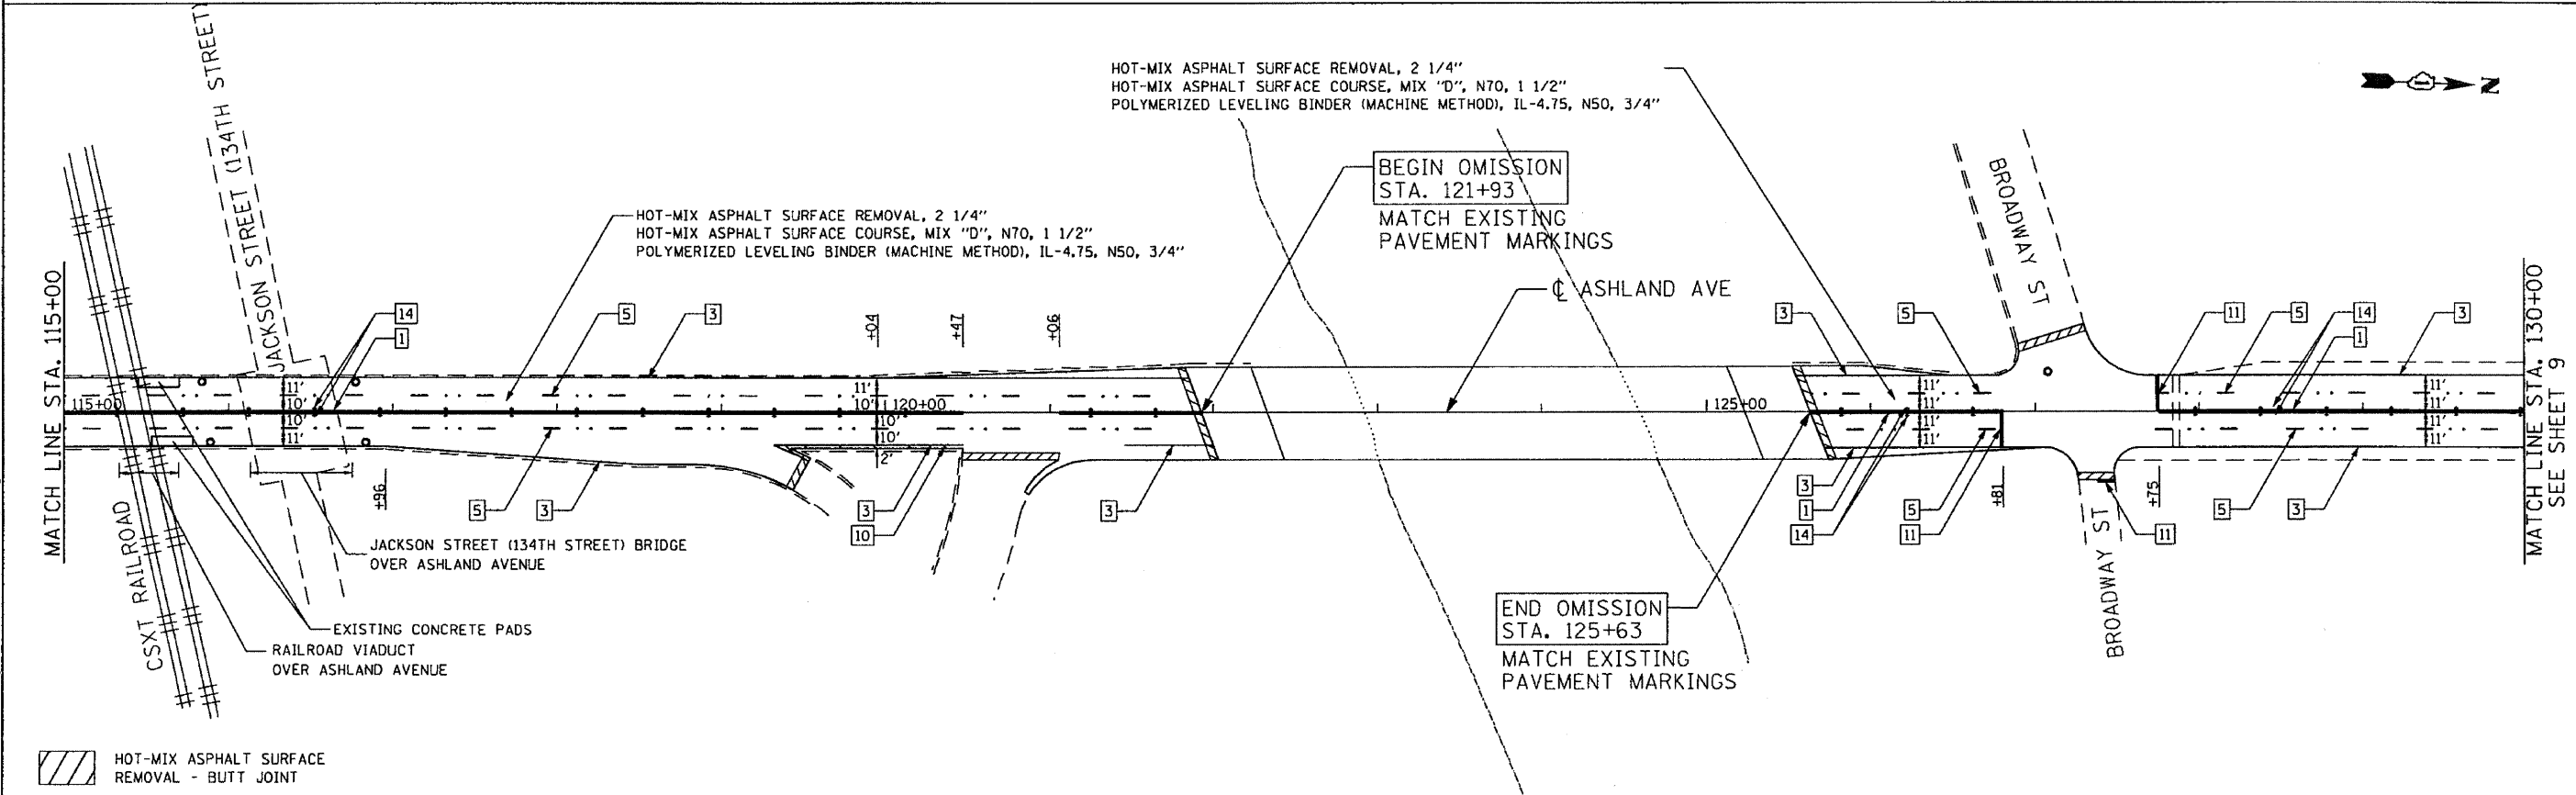

HOT-MIX ASPHALT SURFACE REMOVAL - BUTT JOINT

FILE NAME: I:\Projects\2857\2857.dwg; USER: jmc; DATE: 12/11/2009; TIME: 10:50:00 AM

Ciorba Group, Inc.
 CONSULTING ENGINEERS
 5507 North Cumberland Avenue, Suite 402
 Chicago, Illinois 60656
 Tel. 773.775.4009 Fax 773.775.4014

USER NAME = jmc	DESIGNED - DKD	REVISED -
PLDT SCALE = 100.0000 / IN.	DRAWN - RJR	REVISED -
PLDT DATE = 12/7/2009	CHECKED - SNS	REVISED -
	DATE - 12/11/2009	REVISED -

**STATE OF ILLINOIS
 DEPARTMENT OF TRANSPORTATION**

**ASHLAND AVENUE / WOOD STREET
 IL 83 (SIBLEY BOULEVARD) TO 123RD ST
 PROPOSED ROADWAY AND PAVEMENT MARKING PLAN**

SCALE: 1"=50' SHEET NO. 8 OF 28 SHEETS STA. 100+00 TO STA. 130+00

F.A.U. RTE. 2857	SECTION (145 & 146) RS-7	COUNTY COOK	TOTAL SHEETS 28	SHEET NO. 8
FED. ROAD DIST. NO. 1 ILLINOIS FED. AID PROJECT			CONTRACT NO. 60103	