
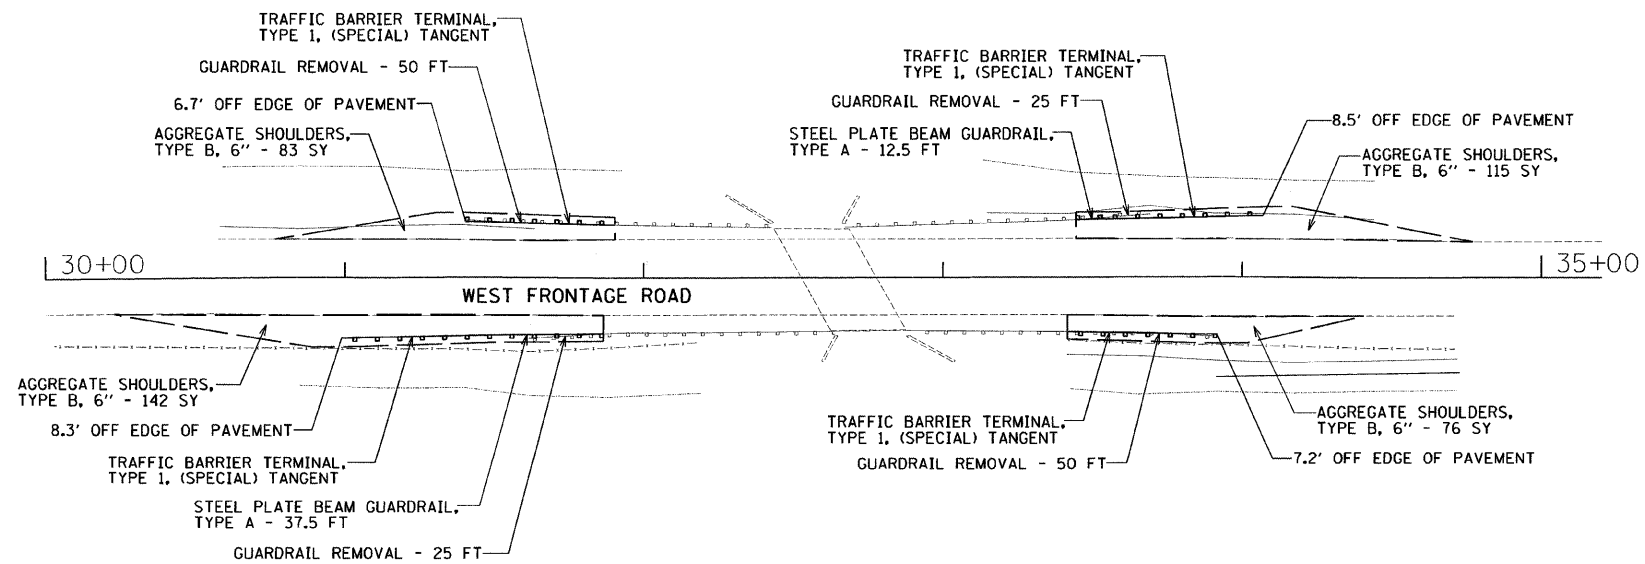


EAST FRONTAGE ROAD AT CREEK

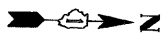

WEST FRONTAGE ROAD AT CREEK

I:\p092009\20093023-1\cod\site\gpr\00\160144-sht-plan03.dgn
 12/21/2009 4:11:23 PM

FILE NAME *	USER NAME = USER	DESIGNED -	REVISED -	STATE OF ILLINOIS DEPARTMENT OF TRANSPORTATION	GUARDRAIL IMPROVEMENTS - SOUTHERN WILL COUNTY ROADWAY PLANS			F.A. RTE.	SECTION	COUNTY	TOTAL SHEETS	SHEET NO.
FILEL		DRAWN -	REVISED -					VAR	2009-091 GRR	WILL	17	7
	PLOT SCALE = 30.0000' / IN.	CHECKED - RS	REVISED -		SCALE: 30			SHEET NO. OF SHEETS STA. TO STA.			CONTRACT NO. 60144	
	PLOT DATE = 12/21/2009	DATE - 12-21-2009	REVISED -		ILLINOIS FED. AID PROJECT							