





GUARDRAIL REMOVAL - 25 FT
 TRAFFIC BARRIER TERMINAL, TYPE 1, (SPECIAL) TANGENT
 AGGREGATE SHOULDERS, TYPE B, 6" - 65 SY
 GUARDRAIL REMOVAL - 25 FT
 TRAFFIC BARRIER TERMINAL, TYPE 1, (SPECIAL) TANGENT
 AGGREGATE SHOULDERS, TYPE B, 6" - 68 SY

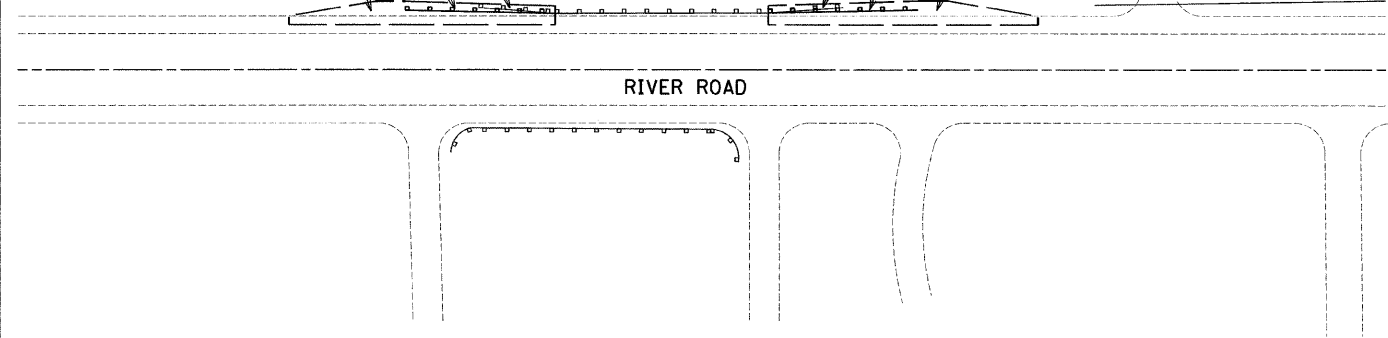

RIVER ROAD 9



GUARDRAIL REMOVAL - 37.5 FT
 TRAFFIC BARRIER TERMINAL, TYPE 1, (SPECIAL) TANGENT
 AGGREGATE SHOULDERS, TYPE B, 6" - 50 SY
 GUARDRAIL REMOVAL - 25 FT
 TRAFFIC BARRIER TERMINAL, TYPE 1, (SPECIAL) TANGENT
 AGGREGATE SHOULDERS, TYPE B, 6" - 56 SY

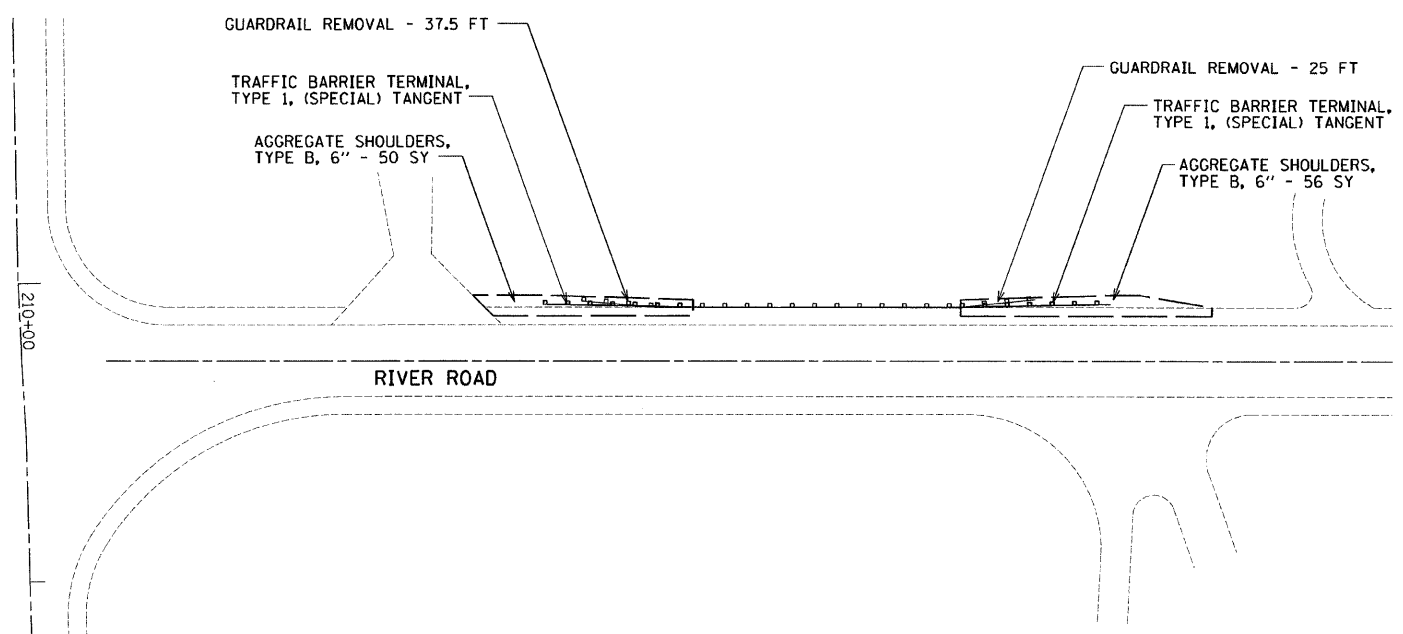

RIVER ROAD 10

H:\jbs2009\20093023-1\cad\site\gpr\00\160144-shl-plan1.dgn
 12/21/2009 4:12:05 PM

FILE NAME =	USER NAME = .USER.	DESIGNED -	REVISED -
#FILEL#		DRAWN -	REVISED -
	PLOT SCALE = 30.0000' / IN.	CHECKED - RS	REVISED -
	PLOT DATE = 12/21/2009	DATE - 12-21-2009	REVISED -

STATE OF ILLINOIS
 DEPARTMENT OF TRANSPORTATION

GUARDRAIL IMPROVEMENTS - SOUTHERN WILL COUNTY
 ROADWAY PLANS

SCALE: 30 SHEET NO. OF SHEETS STA. TO STA.

F.A. RTE.	SECTION	COUNTY	TOTAL SHEETS	SHEET NO.
VAR	2009-091 GRR	WILL	17	15
CONTRACT NO. 60144			ILLINOIS FED. AID PROJECT	