



US 12 / IL RTE. 59

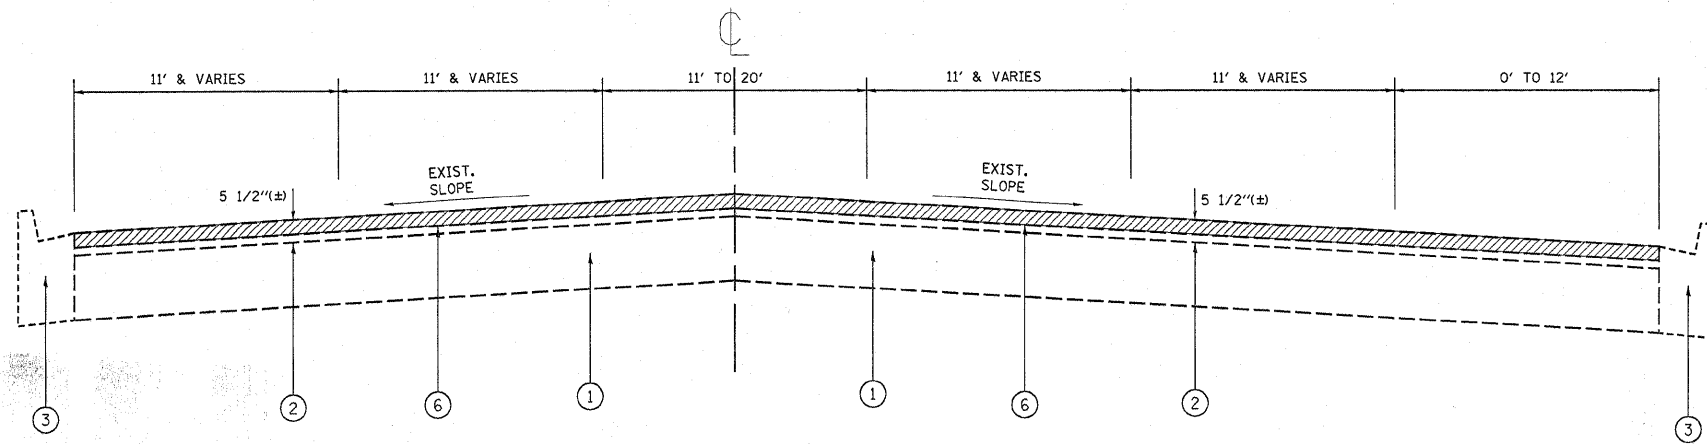

EXISTING TYPICAL SECTION
US 12 / IL RTE. 59

STATION:
42+23 to 195+37

US 12 / IL RTE. 59

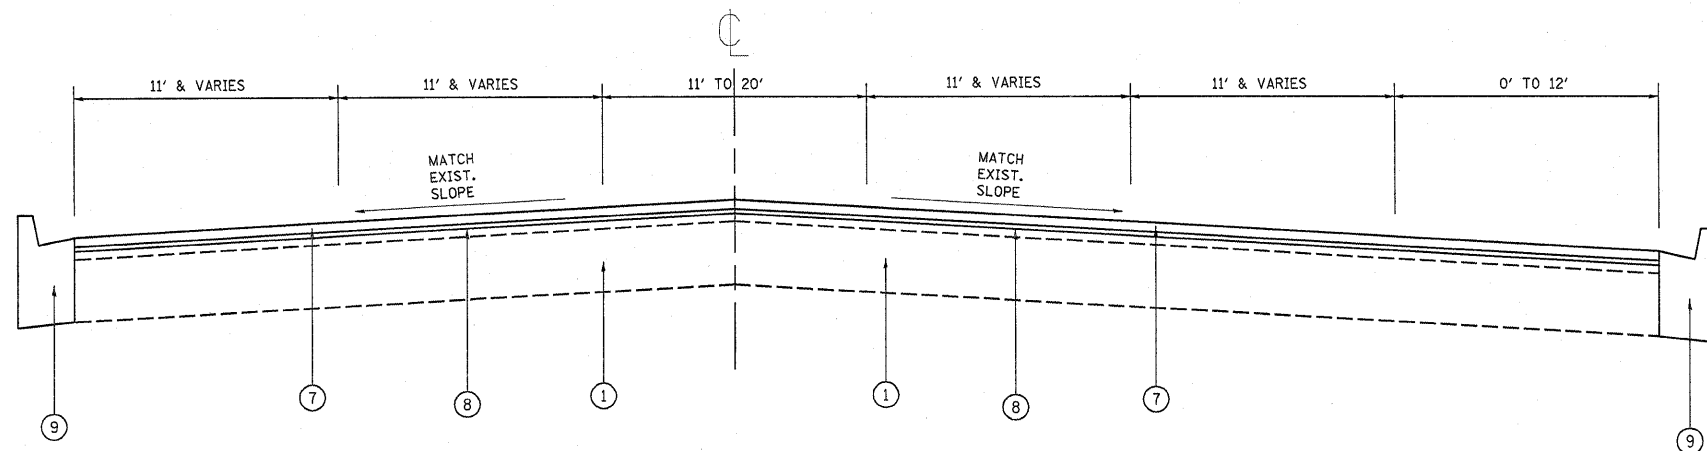

PROPOSED TYPICAL SECTION
US 12 / IL RTE. 59

STATION:
42+23 to 195+37

LEGEND

- ① EXIST. PCC BASE COURSE, 10''(±)
- ② EXIST. HOT-MIX ASPHALT SURFACE COURSE (BEFORE MILLING), 5 1/2''(±)
- ③ EXIST. CONCRETE CURB AND GUTTER
- ④ EXIST. HOT-MIX ASPHALT SHOULDER 8''
- ⑤ EXIST. AGGREGATE WEDGE SHOULDER
- ⑥ PROP. HOT-MIX ASPHALT SURFACE REMOVAL - 2 1/2'' (3'' OF HOT-MIX ASPHALT TO REMAIN)
- ⑦ PROP. POLYMERIZED HOT-MIX ASPHALT SURFACE COURSE, MIX "F", N90, 1 3/4''
- ⑧ PROP. POLYMERIZED LEVELING BINDER (MM), IL-4.75, N50, 3/4''
- ⑨ PROP. CONCRETE CURB AND GUTTER REMOVAL AND REPLACEMENT (LOCATIONS TO BE DETERMINED BY THE RESIDENT ENGINEER)
- ⑩ PROP. AGG. WEDGE SHOULDER, TYPE B
- ⑪ PROP. GRADING AND SHAPING SHOULDERS

NOTES:

1. SEE ROADWAY AND PAVEMENT MARKING PLAN SHEETS FOR LOCATIONS OF LEFT & RIGHT TURN LANES, BI-DIRECTIONAL TURN LANES, CONCRETE MEDIANS AND PAINTED MEDIANS.
2. MILLING OF THE ROADWAY SHALL BE DONE PRIOR TO PAVEMENT PATCHING.
3. HOT-MIX ASPHALT SHOULDERS (10' & VARIES) EXIST BETWEEN STA. 42+23 TO STA. 55+00. SEE ROADWAY AND PAVEMENT MARKING PLAN SHEETS FOR LOCATIONS.
4. HMA SHOULDER EXISTS BEHIND C&G ON WEST SIDE ONLY FROM STA. 137+90 TO STA. 195+37 AND INTERMITTENTLY THROUGHOUT THE REMAINDER OF PROJECT. DO NOT MILL AND RESURFACE THIS SECTION. IN AREAS WHERE C&G WILL BE REPLACED, REPLACE WITH 2 1/4'' BINDER AND 1 3/4'' SURFACE OF DRIVEWAY MIX. REFER TO MIXTURE CHART. RESTORATION WILL BE PAID FOR AS DRIVEWAY PAVEMENT REMOVAL AND REPLACEMENT IN SY.

FILE NAME =	USER NAME = kellers	DESIGNED -	REVISED -	STATE OF ILLINOIS DEPARTMENT OF TRANSPORTATION	US 12 /IL RTE. 59 (IL RTE. 59 TO EAST ST.) EXISTING AND PROPOSED TYPICAL SECTIONS	F.A.P. RTE.	SECTION	COUNTY	TOTAL SHEETS	SHEET NO.	
ca:\pwork\pwork\KELLERS\d0158556\010410-shit-plan.dgn	PLOT SCALE = 50,0000 ' / IN.	DRAWN -	REVISED -			334	(106-2 & 117) RS-1	LAKE	27	5	
PLOT DATE = 12/18/2009	DATE -	CHECKED -	REVISED -			CONTRACT NO. 60150					
						ILLINOIS FED. AID PROJECT					