



F.A.I. RTE.	SECTION	COUNTY	TOTAL SHEETS	SHEET NO.
	01-P4019-05-BT	COOK	23	5A
STA.	TO STA.			
FED. ROAD DIST. NO.	ILLINOIS	FED. AID PROJECT		

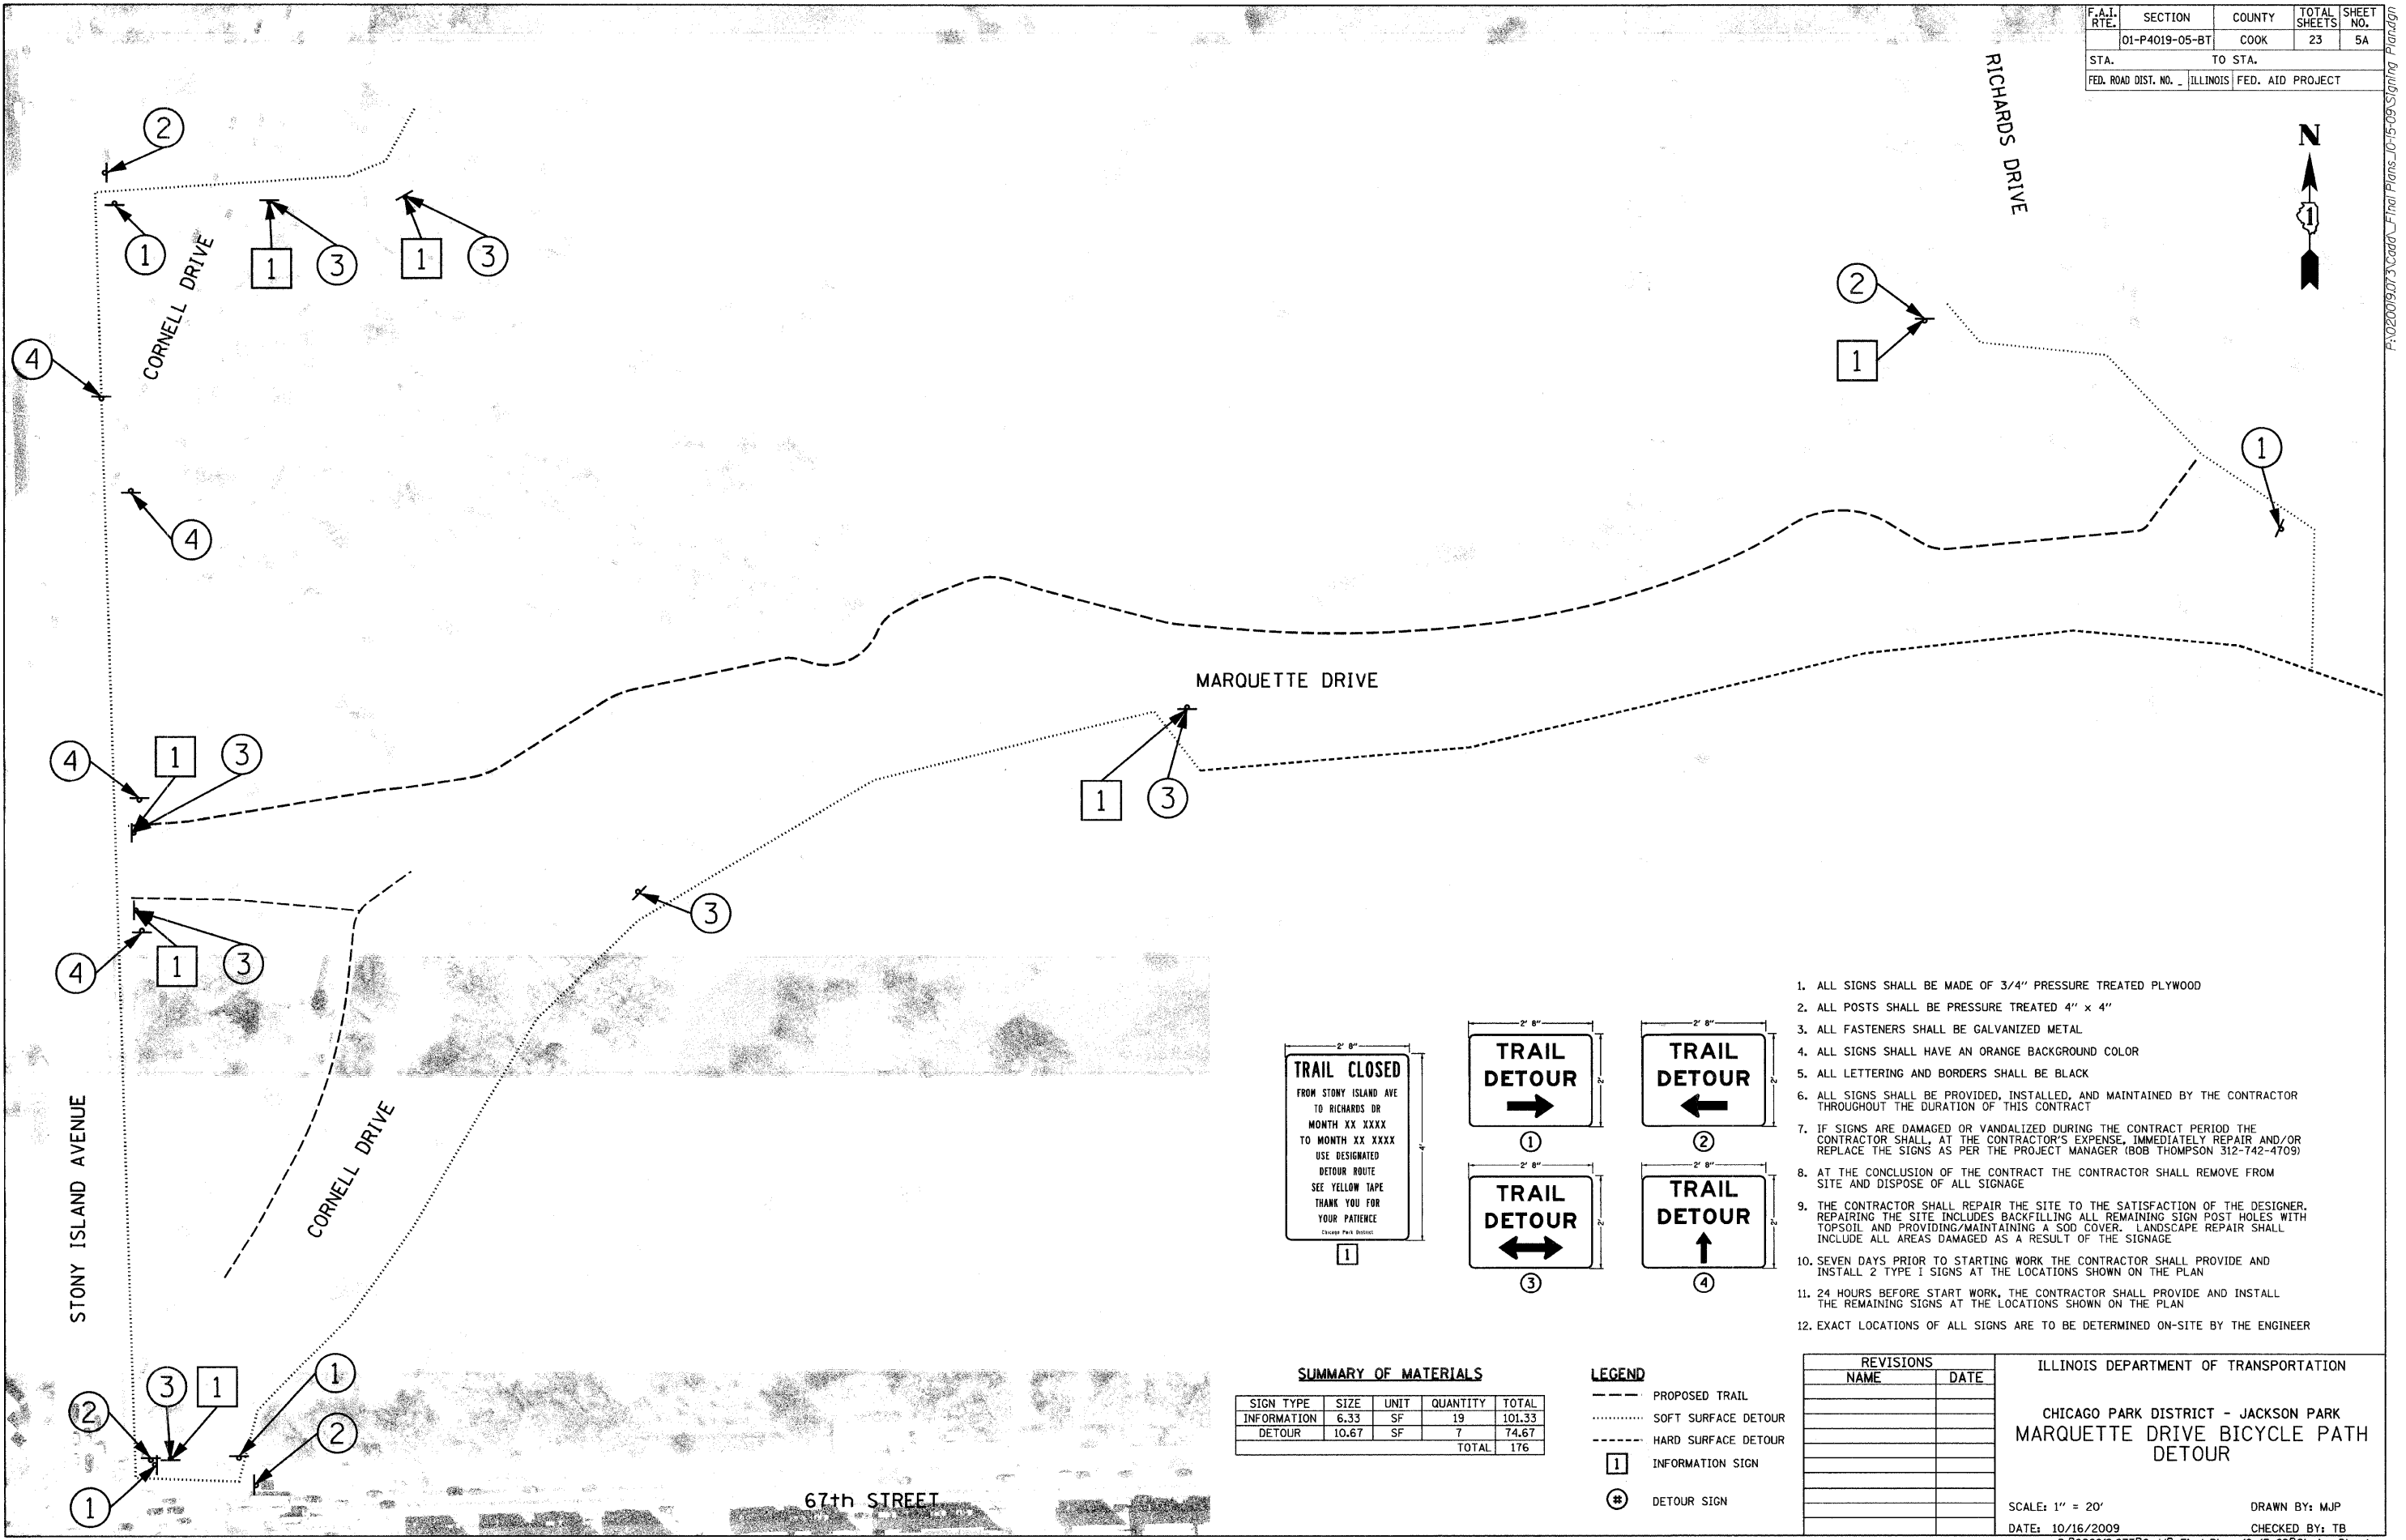

- ALL SIGNS SHALL BE MADE OF 3/4" PRESSURE TREATED PLYWOOD
- ALL POSTS SHALL BE PRESSURE TREATED 4" x 4"
- ALL FASTENERS SHALL BE GALVANIZED METAL
- ALL SIGNS SHALL HAVE AN ORANGE BACKGROUND COLOR
- ALL LETTERING AND BORDERS SHALL BE BLACK
- ALL SIGNS SHALL BE PROVIDED, INSTALLED, AND MAINTAINED BY THE CONTRACTOR THROUGHOUT THE DURATION OF THIS CONTRACT
- IF SIGNS ARE DAMAGED OR VANDALIZED DURING THE CONTRACT PERIOD THE CONTRACTOR SHALL, AT THE CONTRACTOR'S EXPENSE, IMMEDIATELY REPAIR AND/OR REPLACE THE SIGNS AS PER THE PROJECT MANAGER (BOB THOMPSON 312-742-4709)
- AT THE CONCLUSION OF THE CONTRACT THE CONTRACTOR SHALL REMOVE FROM SITE AND DISPOSE OF ALL SIGNAGE
- THE CONTRACTOR SHALL REPAIR THE SITE TO THE SATISFACTION OF THE DESIGNER. REPAIRING THE SITE INCLUDES BACKFILLING ALL REMAINING SIGN POST HOLES WITH TOPSOIL AND PROVIDING/MAINTAINING A SOD COVER. LANDSCAPE REPAIR SHALL INCLUDE ALL AREAS DAMAGED AS A RESULT OF THE SIGNAGE
- SEVEN DAYS PRIOR TO STARTING WORK THE CONTRACTOR SHALL PROVIDE AND INSTALL 2 TYPE 1 SIGNS AT THE LOCATIONS SHOWN ON THE PLAN
- 24 HOURS BEFORE START WORK, THE CONTRACTOR SHALL PROVIDE AND INSTALL THE REMAINING SIGNS AT THE LOCATIONS SHOWN ON THE PLAN
- EXACT LOCATIONS OF ALL SIGNS ARE TO BE DETERMINED ON-SITE BY THE ENGINEER

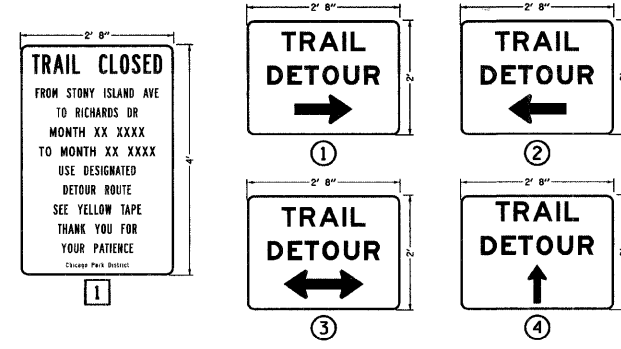

SUMMARY OF MATERIALS

SIGN TYPE	SIZE	UNIT	QUANTITY	TOTAL
INFORMATION	6.33	SF	19	101.33
DETOUR	10.67	SF	7	74.67
			TOTAL	176

- LEGEND**
- PROPOSED TRAIL
 - SOFT SURFACE DETOUR
 - HARD SURFACE DETOUR
 - 1 INFORMATION SIGN
 - # DETOUR SIGN

REVISIONS	
NAME	DATE

ILLINOIS DEPARTMENT OF TRANSPORTATION
 CHICAGO PARK DISTRICT - JACKSON PARK
 MARQUETTE DRIVE BICYCLE PATH
 DETOUR

SCALE: 1" = 20'
 DATE: 10/16/2009
 DRAWN BY: MJP
 CHECKED BY: TB