
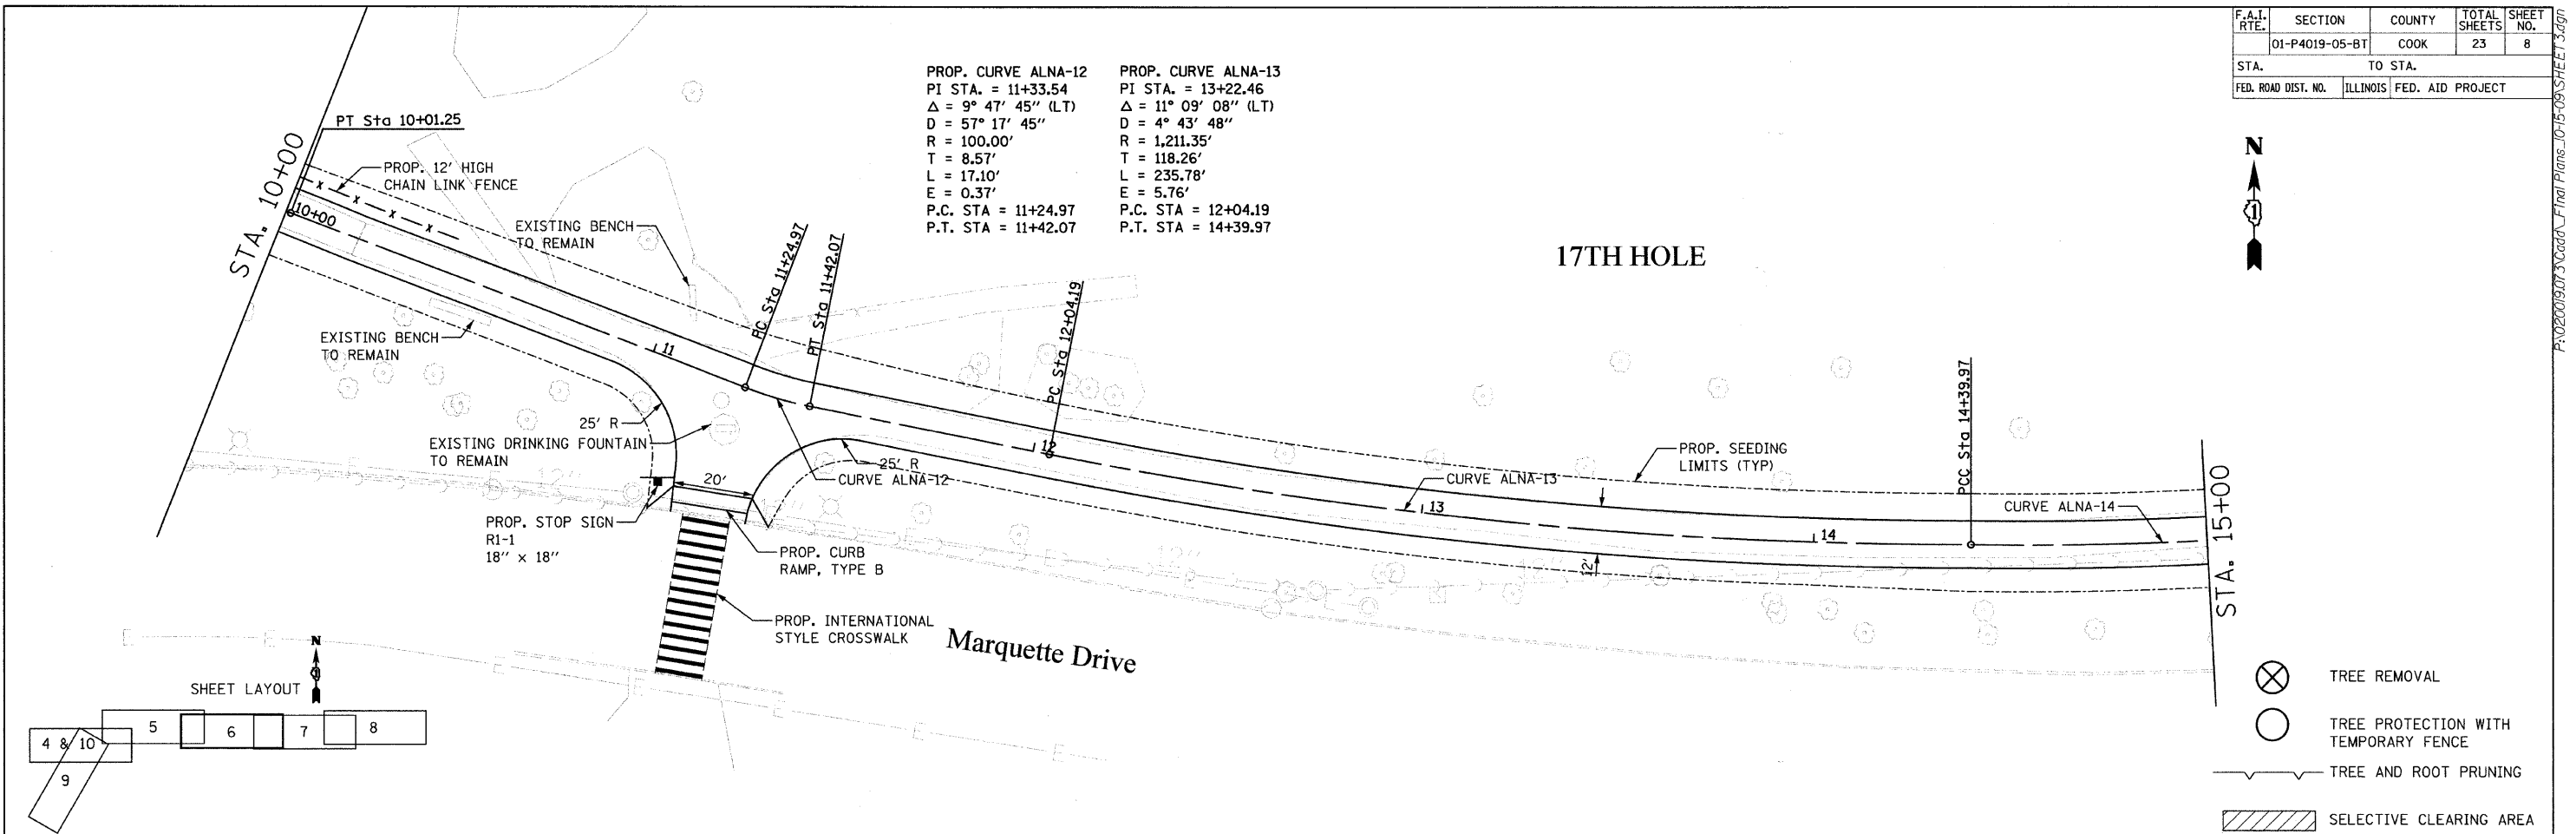


F.A.I. RTE.	SECTION	COUNTY	TOTAL SHEETS	SHEET NO.
01-P4019-05-BT		COOK	23	8
STA.	TO STA.			
FED. ROAD DIST. NO.	ILLINOIS	FED. AID PROJECT		



PROP. CURVE ALNA-12
 PI STA. = 11+33.54
 $\Delta = 9^\circ 47' 45''$ (LT)
 $D = 57^\circ 17' 45''$
 $R = 100.00'$
 $T = 8.57'$
 $L = 17.10'$
 $E = 0.37'$
 P.C. STA = 11+24.97
 P.T. STA = 11+42.07

PROP. CURVE ALNA-13
 PI STA. = 13+22.46
 $\Delta = 11^\circ 09' 08''$ (LT)
 $D = 4^\circ 43' 48''$
 $R = 1,211.35'$
 $T = 118.26'$
 $L = 235.78'$
 $E = 5.76'$
 P.C. STA = 12+04.19
 P.T. STA = 14+39.97

17TH HOLE

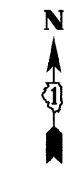

- TREE REMOVAL
- TREE PROTECTION WITH TEMPORARY FENCE
- TREE AND ROOT PRUNING
- SELECTIVE CLEARING AREA

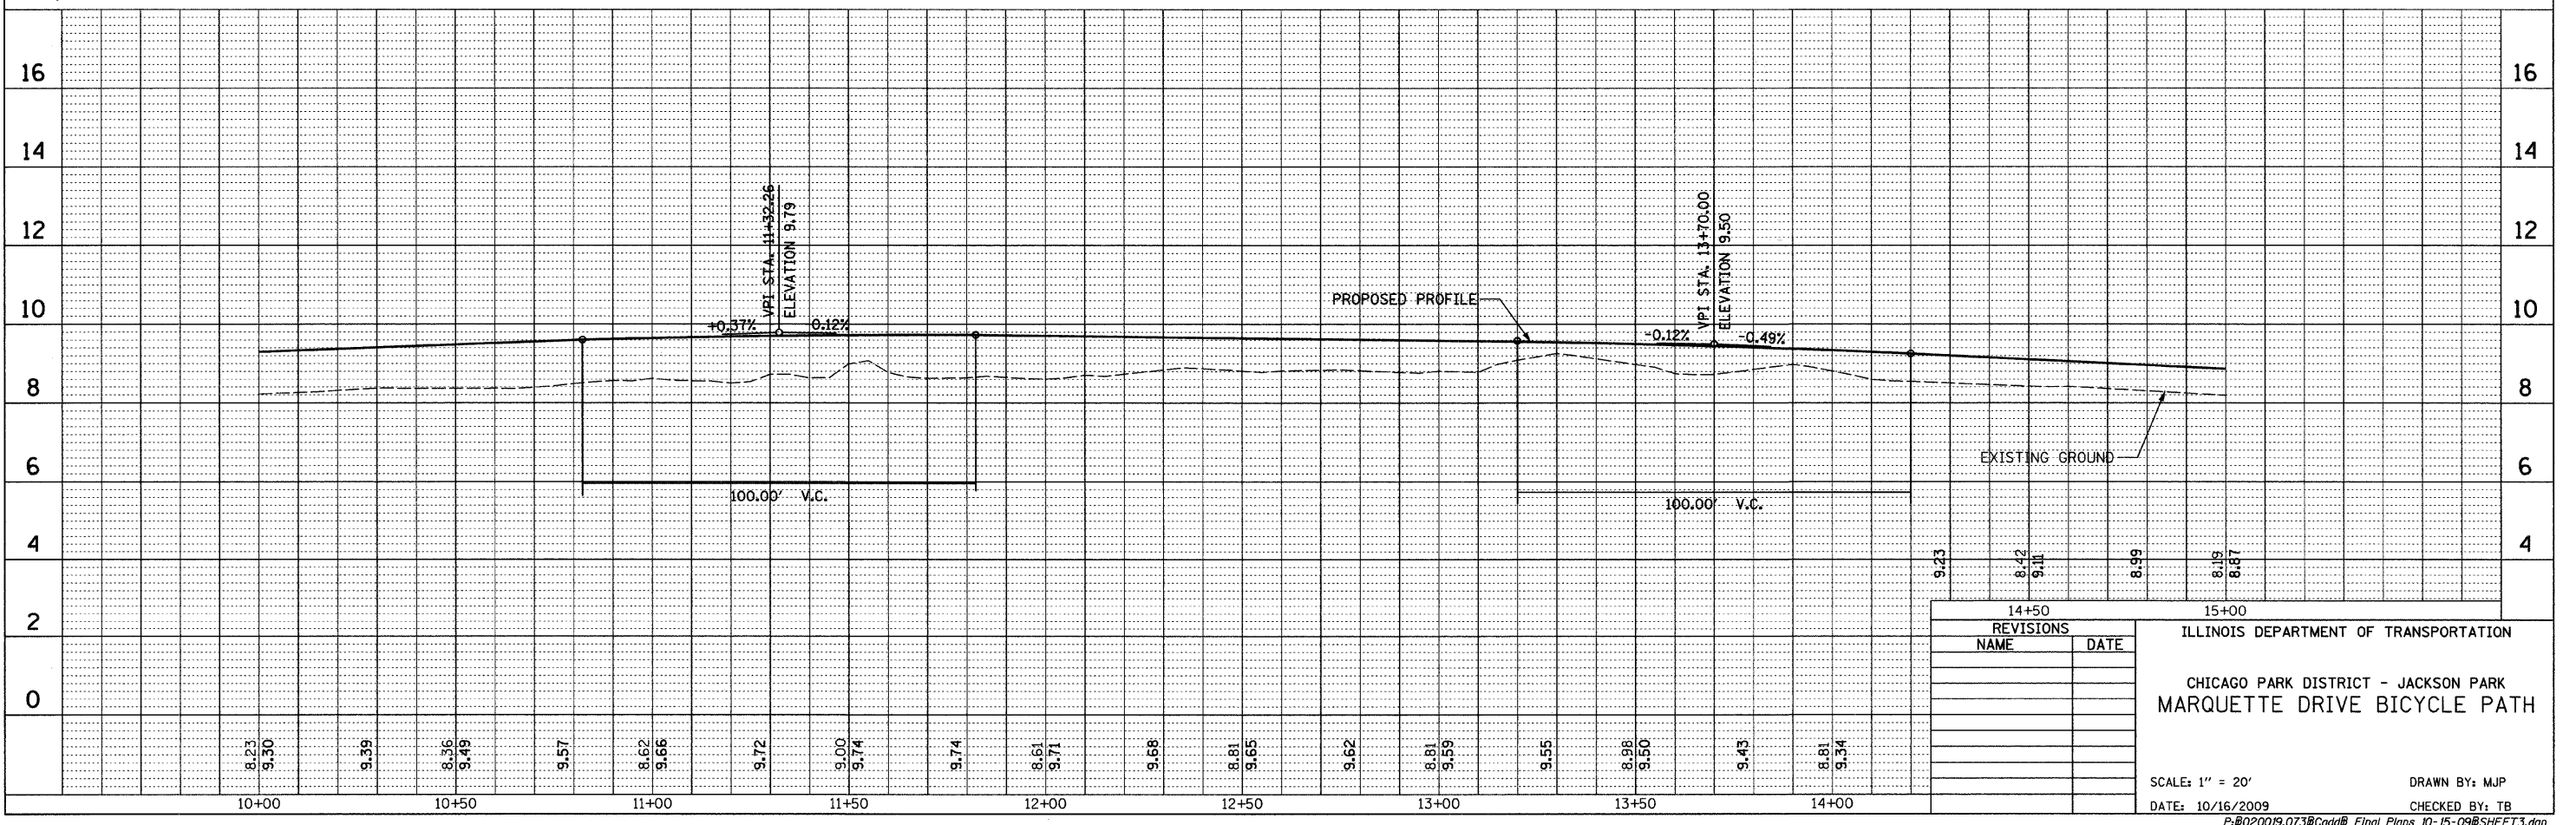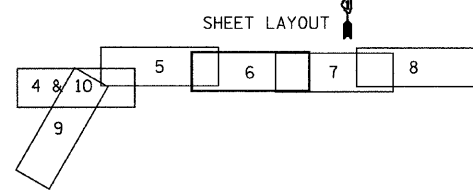

14+50		15+00	
ILLINOIS DEPARTMENT OF TRANSPORTATION			
CHICAGO PARK DISTRICT - JACKSON PARK			
MARQUETTE DRIVE BICYCLE PATH			
SCALE: 1" = 20'		DRAWN BY: MJP	
DATE: 10/16/2009		CHECKED BY: TB	