

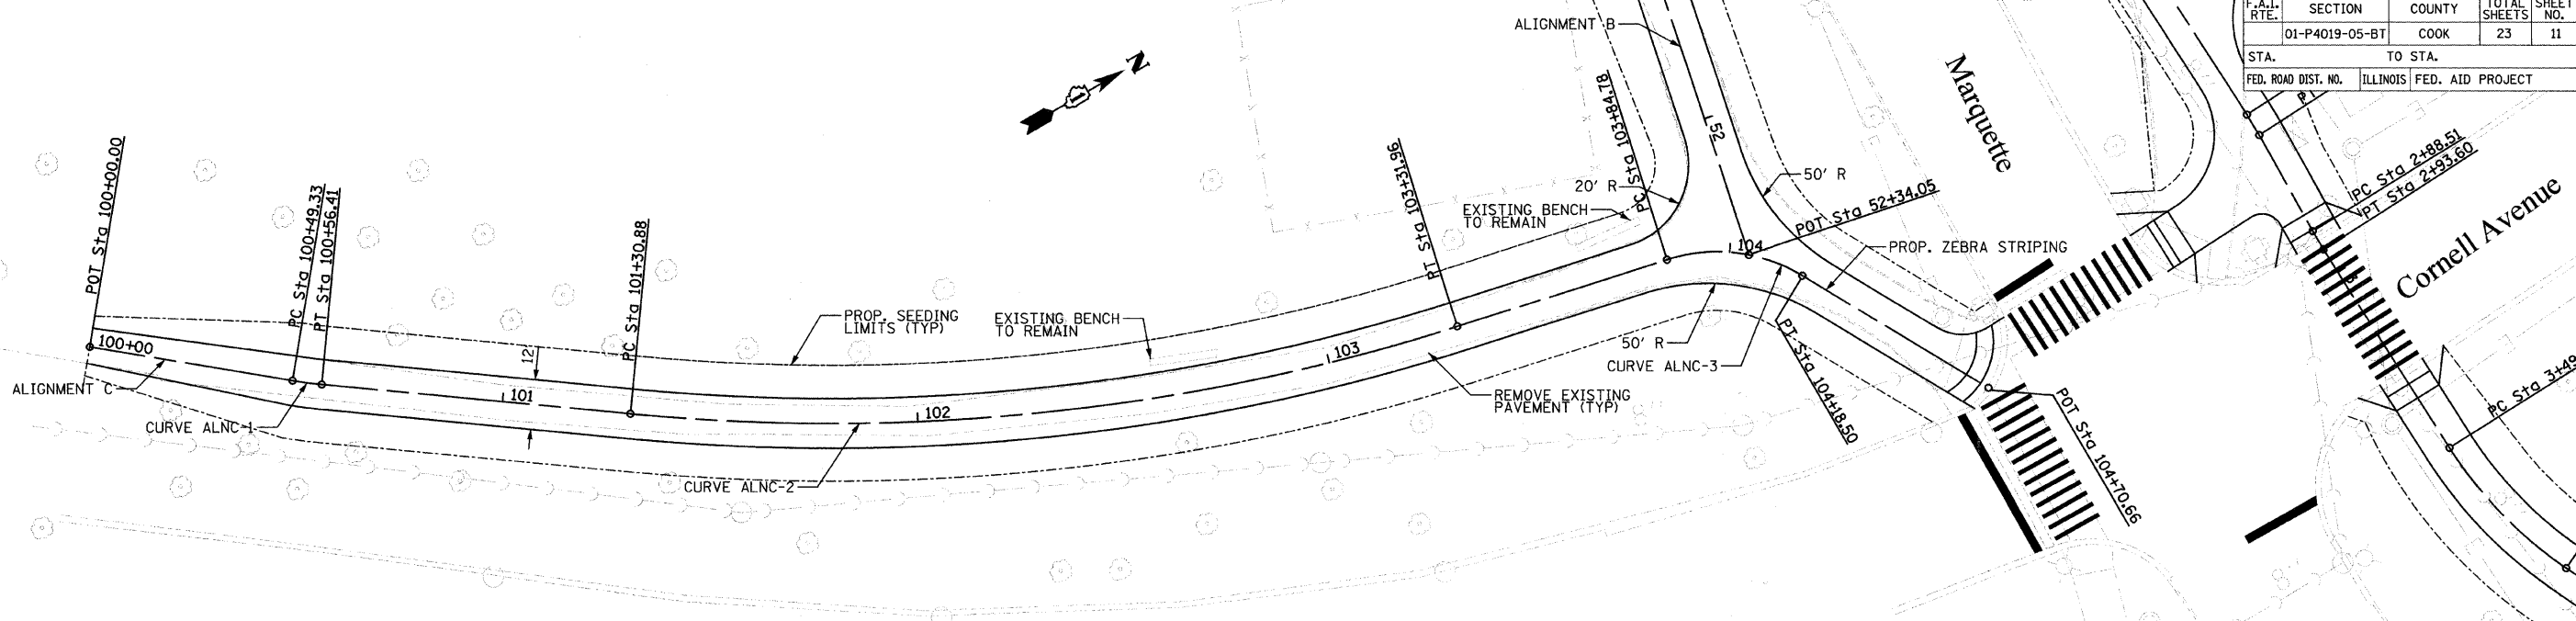


F.A.I. RTE.	SECTION	COUNTY	TOTAL SHEETS	SHEET NO.
01-P4019-05-BT		COOK	23	11
STA.	TO STA.			
FED. ROAD DIST. NO.	ILLINOIS	FED. AID PROJECT		

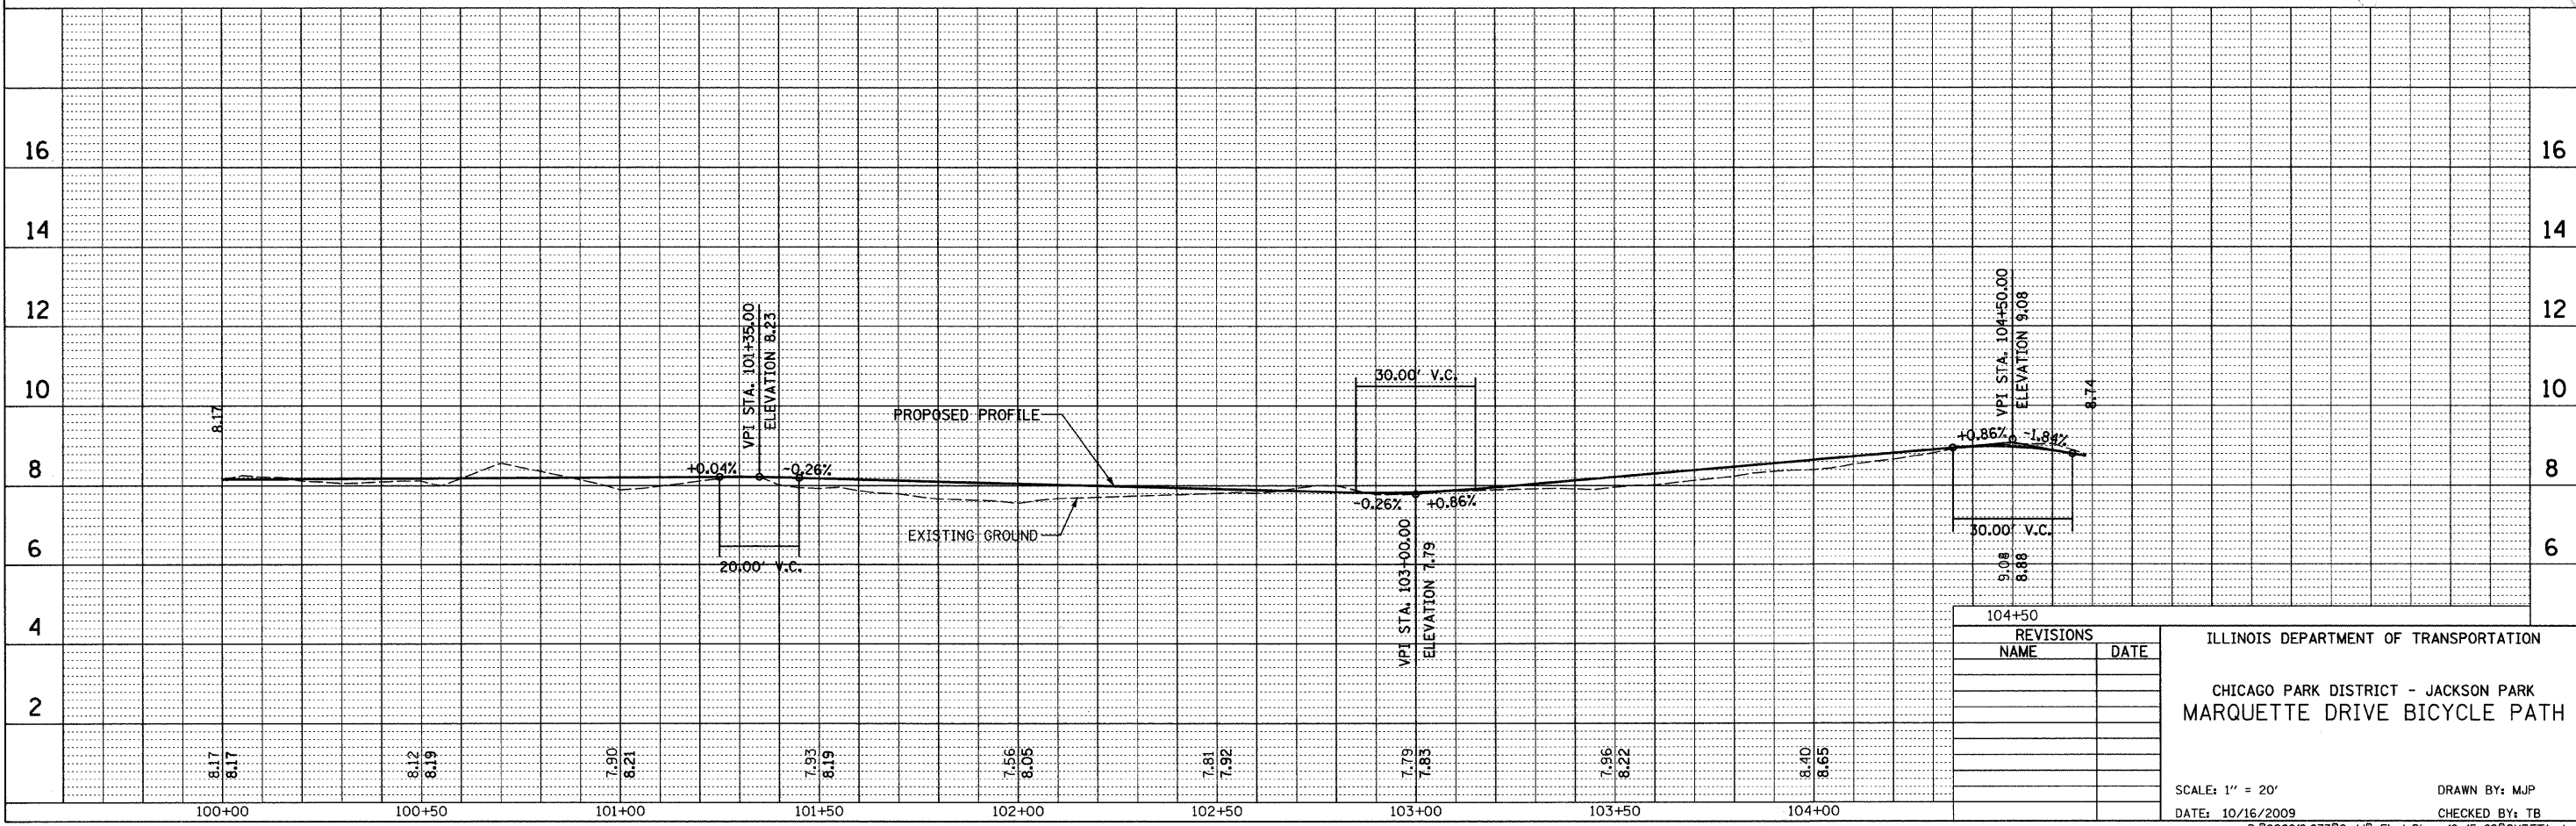

<p>PROP. CURVE ALNC-1 PI STA. = 100+52.87 $\Delta = 4^\circ 03' 17''$ (LT) $D = 57^\circ 17' 45''$ $R = 100.00'$ $T = 3.54'$ $L = 7.08'$ $E = 0.06'$ P.C. STA = 100+49.33 P.T. STA = 100+56.41</p>	<p>PROP. CURVE ALNC-2 PI STA. = 102+32.79 $\Delta = 23^\circ 02' 33''$ (LT) $D = 11^\circ 27' 33''$ $R = 500.00'$ $T = 101.92'$ $L = 201.08'$ $E = 10.28'$ P.C. STA = 101+30.88 P.T. STA = 103+31.96</p>	<p>PROP. CURVE ALNC-3 PI STA. = 104+02.74 $\Delta = 48^\circ 45' 37''$ (RT) $D = 144^\circ 36' 12''$ $R = 39.62'$ $T = 17.96'$ $L = 33.72'$ $E = 3.88'$ P.C. STA = 103+84.78 P.T. STA = 104+18.50</p>
---	---	--

- TREE REMOVAL
- TREE PROTECTION WITH TEMPORARY FENCE
- TREE AND ROOT PRUNING
- SELECTIVE CLEARING AREA

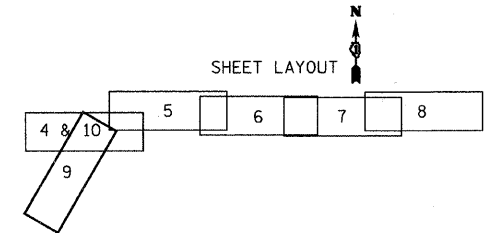

REVISIONS	
NAME	DATE

ILLINOIS DEPARTMENT OF TRANSPORTATION
 CHICAGO PARK DISTRICT - JACKSON PARK
 MARQUETTE DRIVE BICYCLE PATH

SCALE: 1" = 20'
 DATE: 10/16/2009
 DRAWN BY: MJP
 CHECKED BY: TB