


F.A. RTE.	SECTION	COUNTY	TOTAL SHEETS	SHEET NO.
	01-P4019-05-BT	COOK	23	13
STA.		TO STA.		
FED. ROAD DIST. NO.		ILLINOIS FED. AID PROJECT		

FINAL SURVEY	SURVEYED	BY	DATE
NOTE BOOK	NO. _____	_____	_____
	TEMPLATE		
	AREAS		
	CHECKED		

ORIGINAL SURVEY	SURVEYED	BY	DATE
NOTE BOOK	NO. _____	_____	_____
	TEMPLATE		
	AREAS		
	CHECKED		

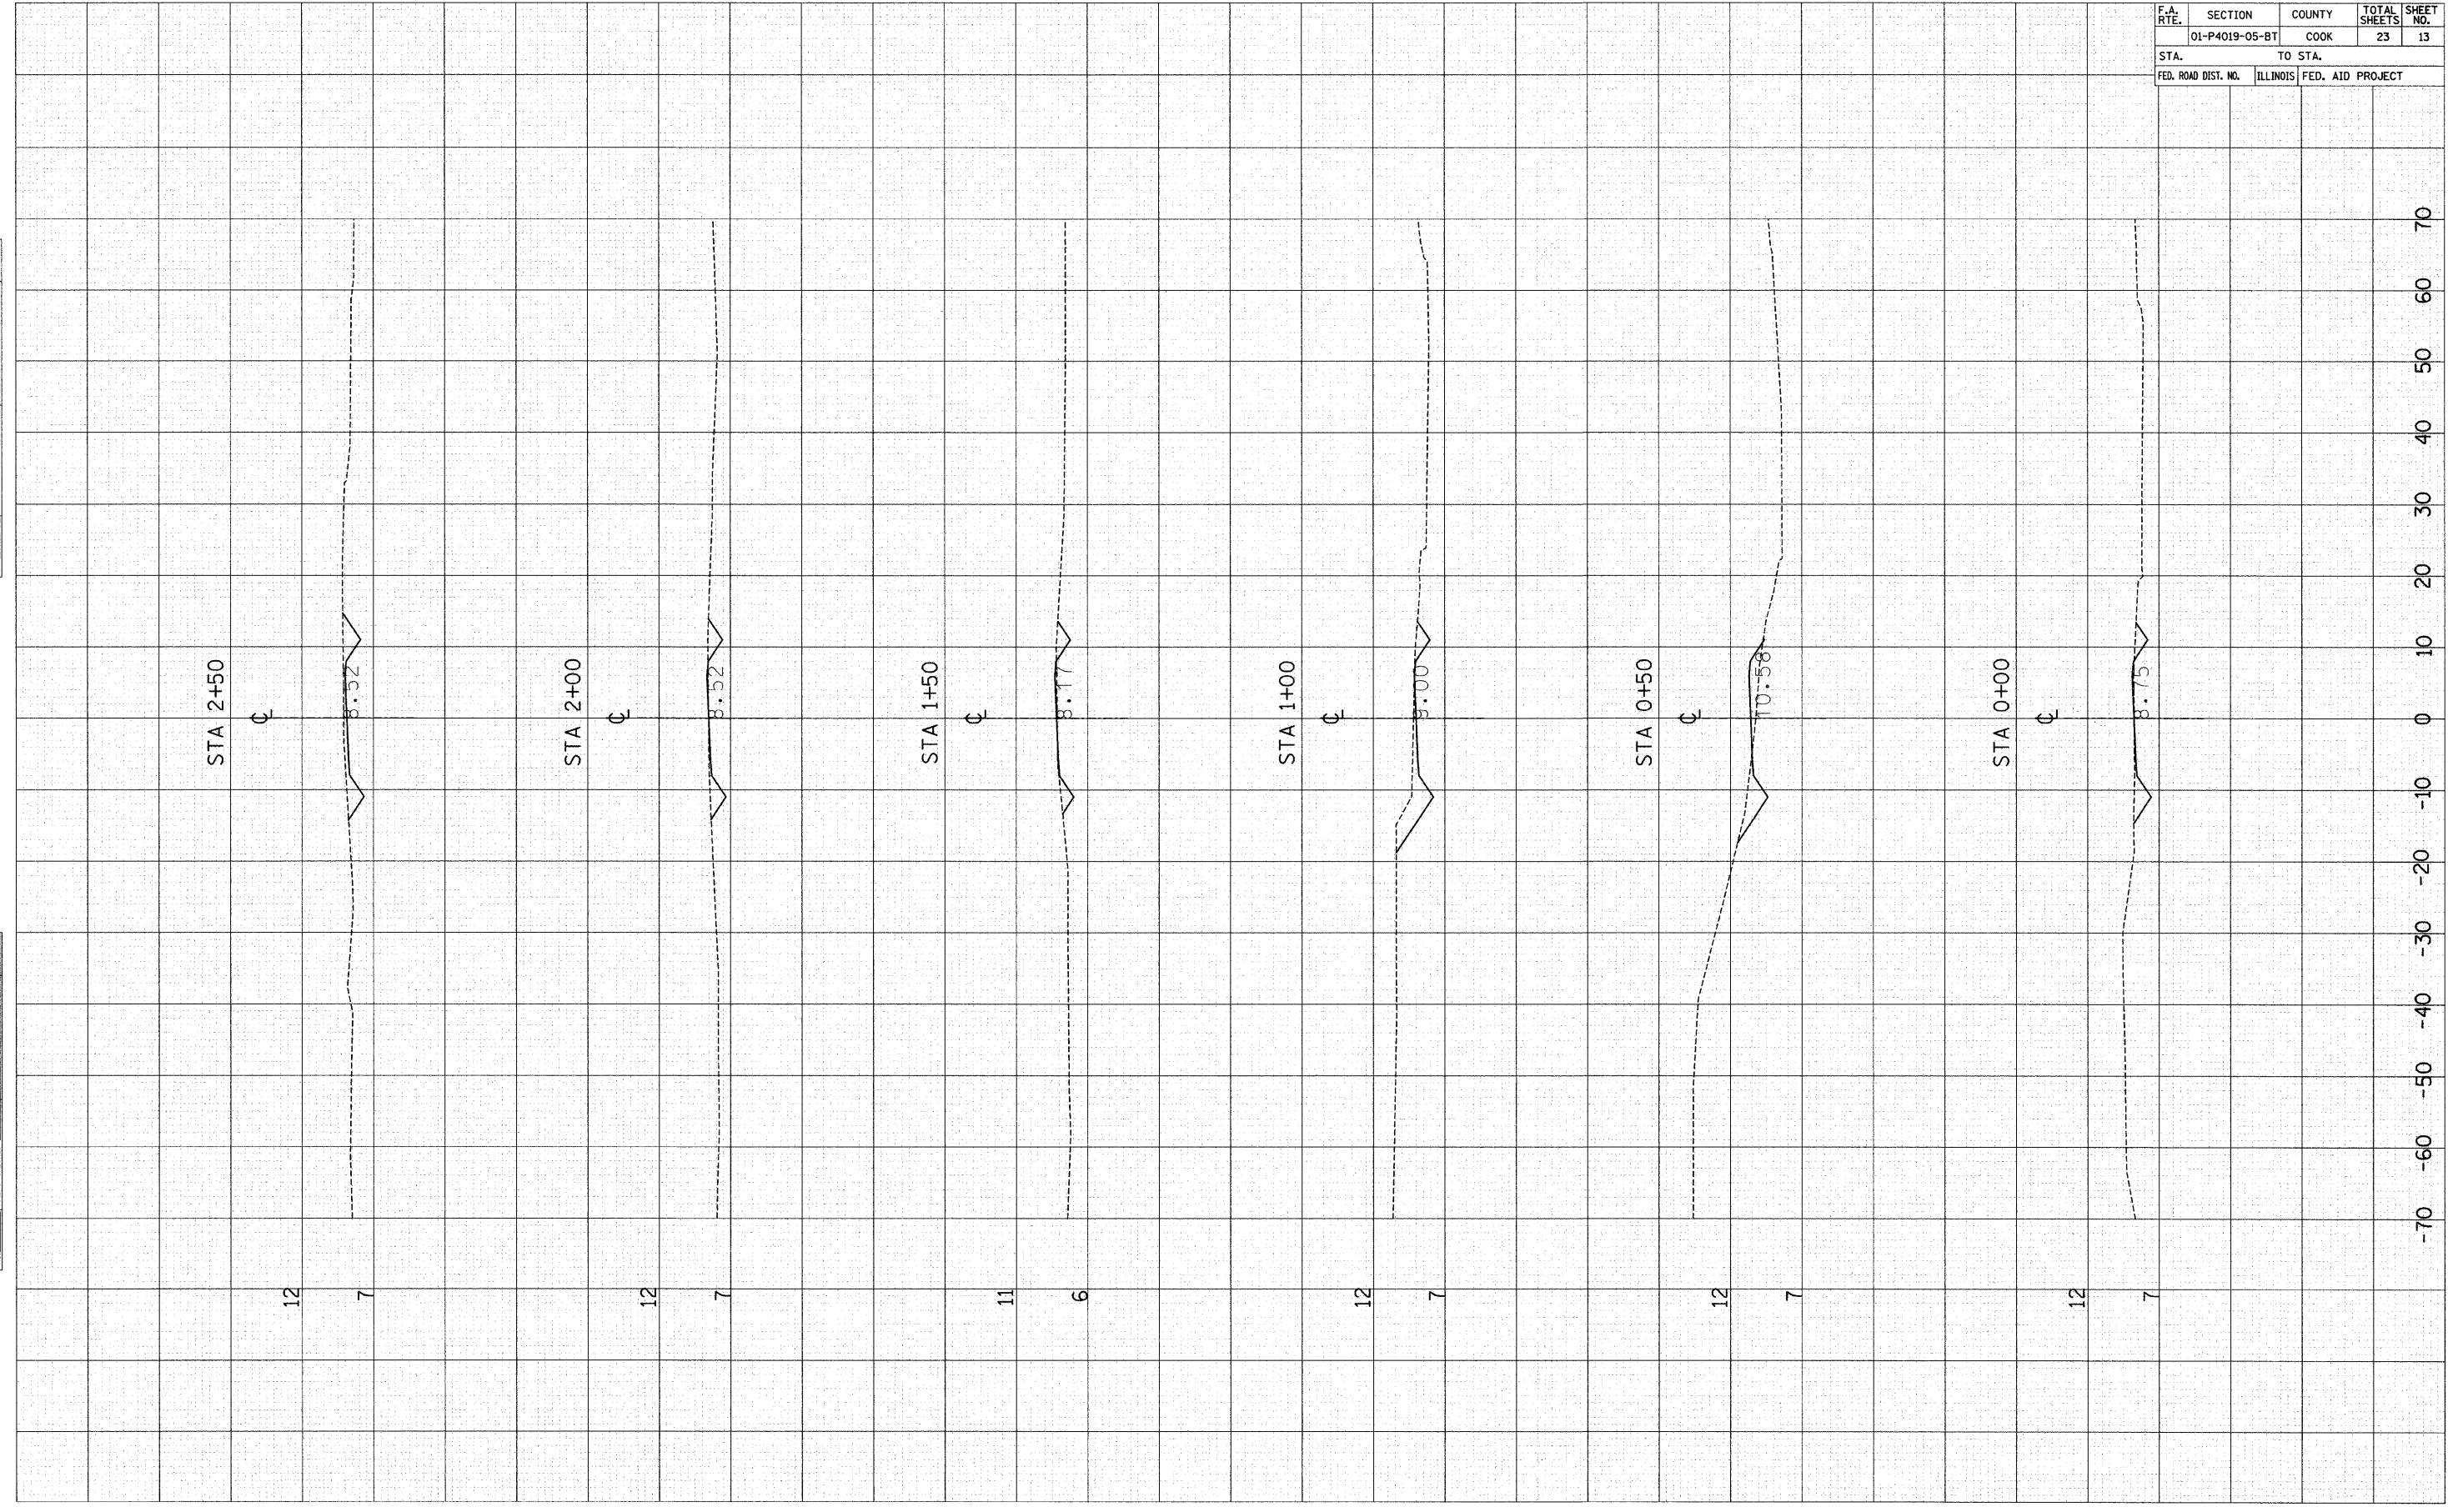

70  
60  
50  
40  
30  
20  
10  
0  
-10  
-20  
-30  
-40  
-50  
-60  
-70