


ORIGINAL SURVEYED _____ BY _____ DATE _____
 NOTE BOOK _____
 NO. _____
 TEMPL. _____
 AREAS CHECKED _____

FINAL SURVEYED _____ BY _____ DATE _____
 NOTE BOOK _____
 NO. _____
 TEMPL. _____
 AREAS CHECKED _____

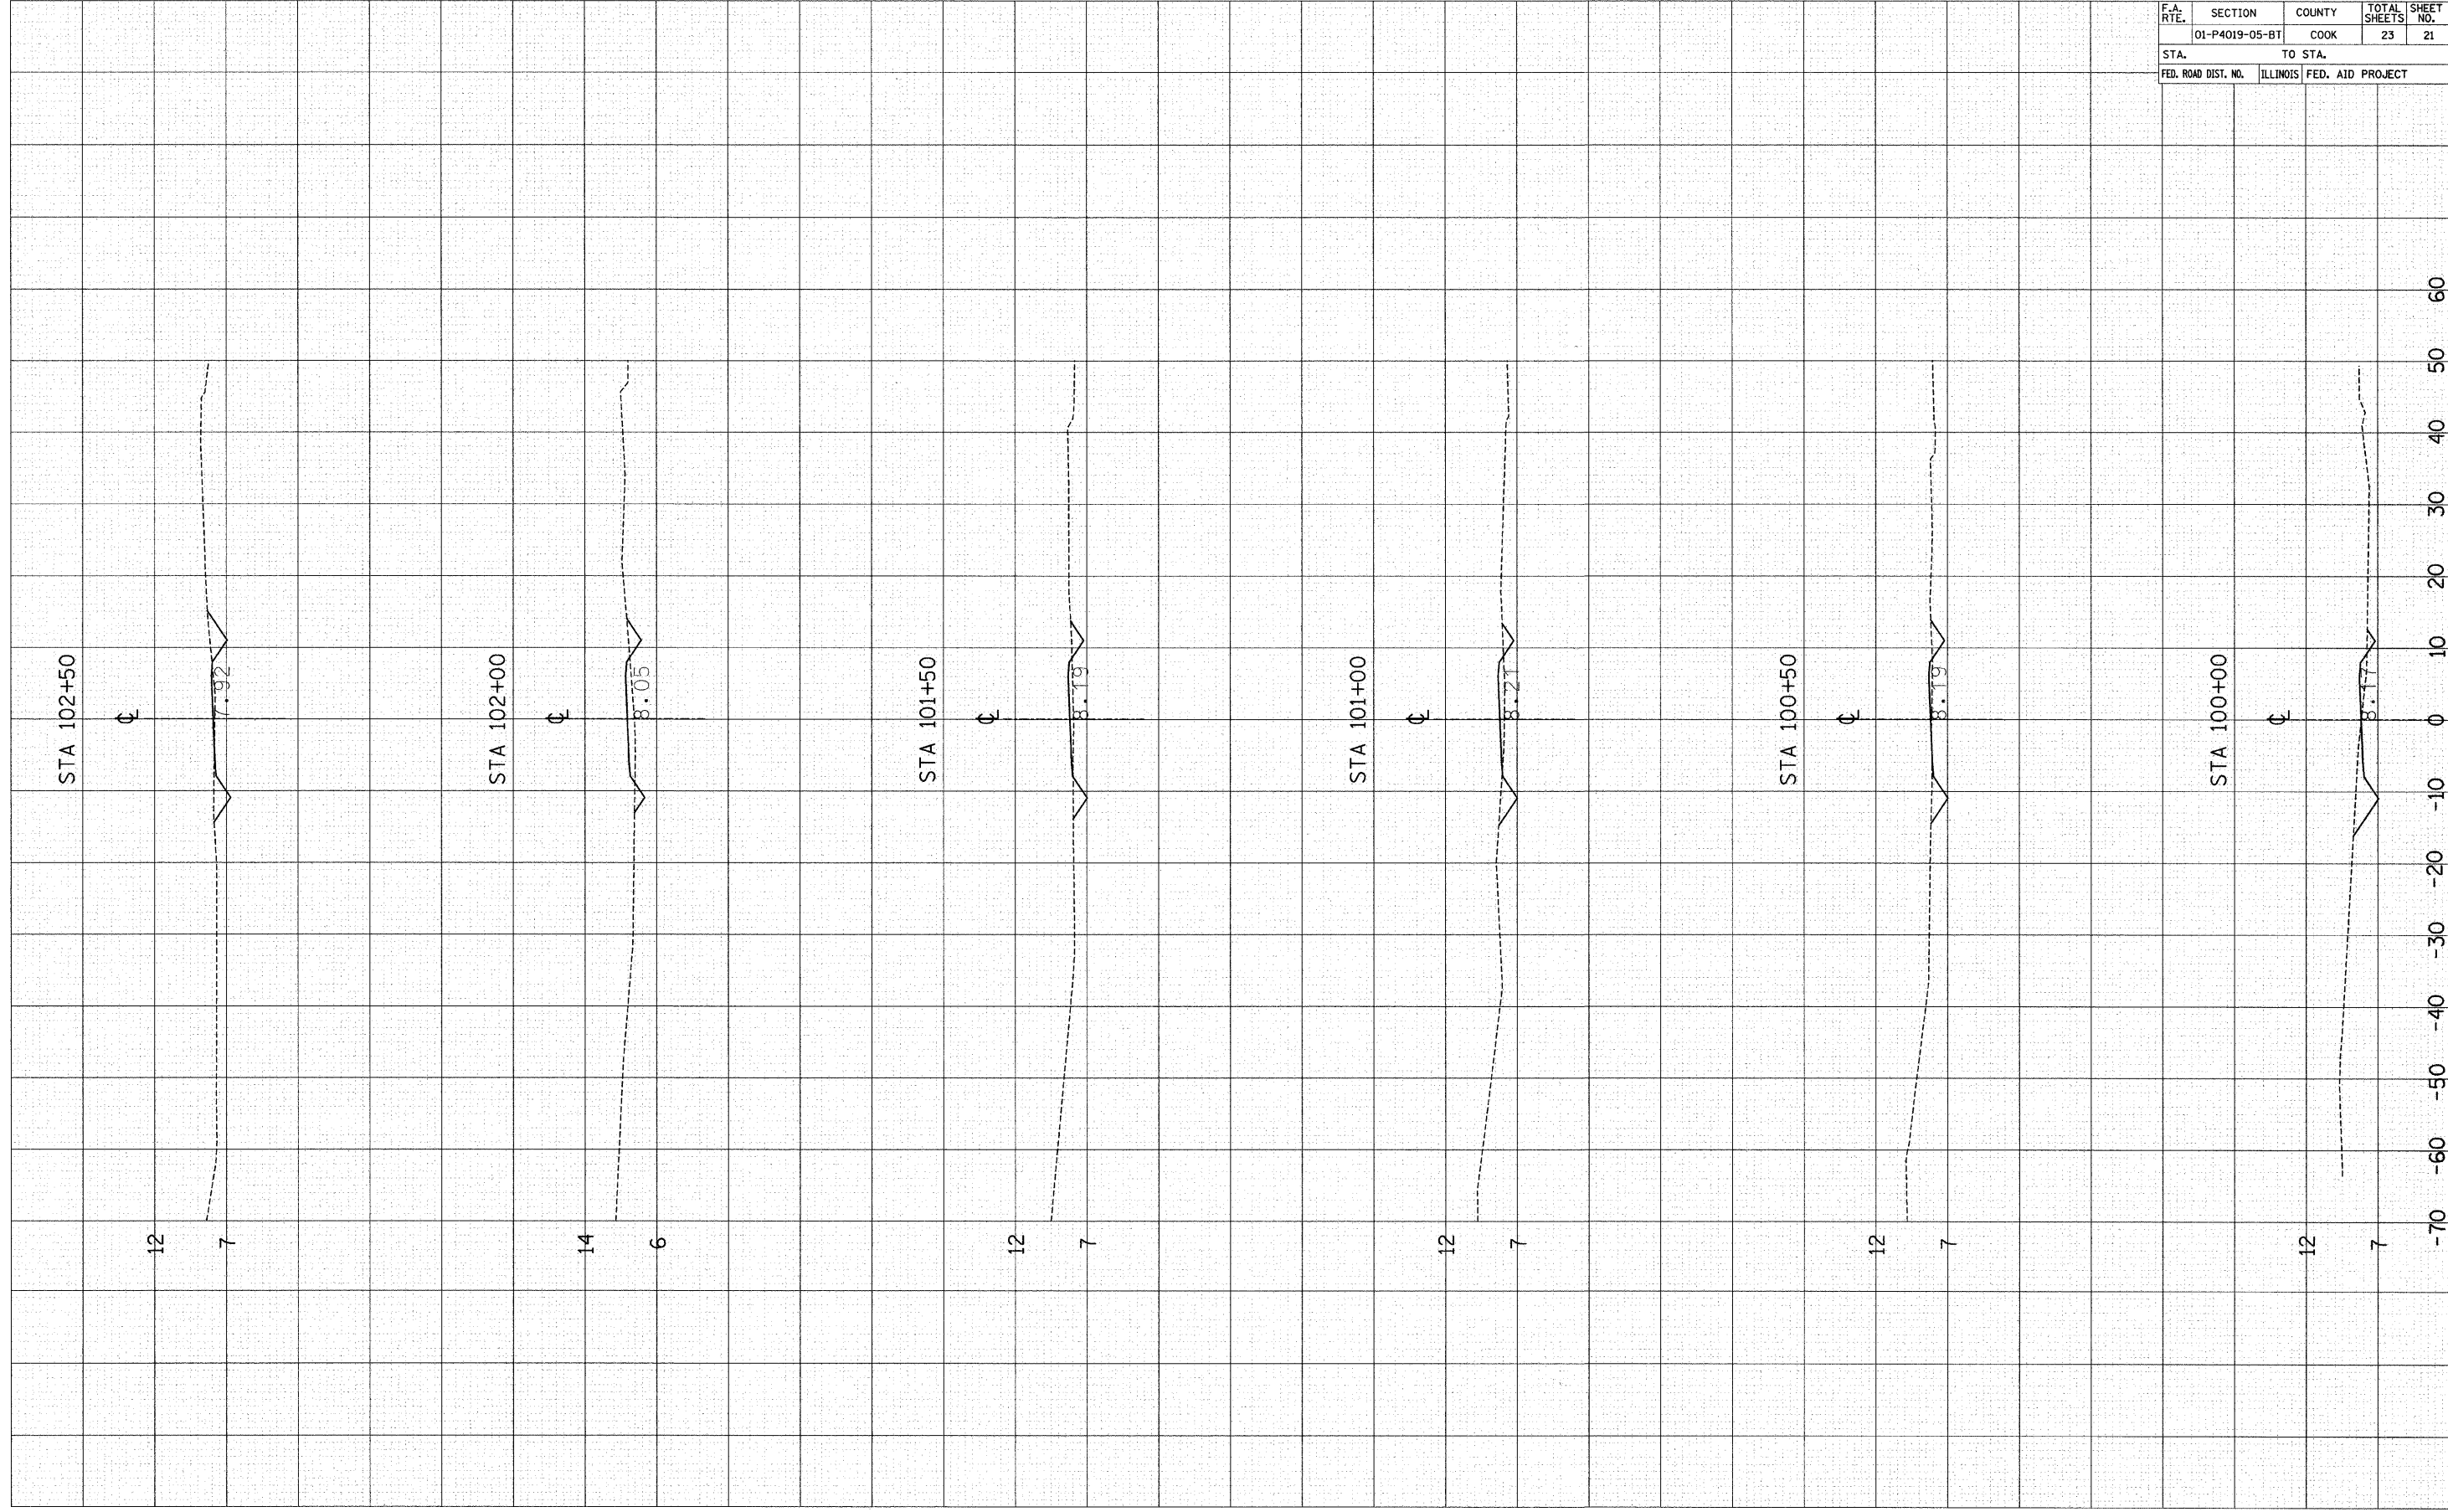

F.A. RTE.	SECTION	COUNTY	TOTAL SHEETS	SHEET NO.
	01-P4019-05-BT	COOK	23	21
STA.		TO STA.		
FED. ROAD DIST. NO.	ILLINOIS	FED. AID PROJECT		