


F.A. RTE.	SECTION	COUNTY	TOTAL SHEETS	SHEET NO.
	01-P4019-05-BT	COOK	23	23
STA.	TO STA.			
FED. ROAD DIST. NO.	ILLINOIS	FED. AID PROJECT		

FINAL SURVEY	SURVEYED	BY	DATE
NOTE BOOK	NO. _____	_____	_____
	TEMPLATE	_____	_____
	AREAS CHECKED	_____	_____

ORIGINAL SURVEY	SURVEYED	BY	DATE
NOTE BOOK	NO. _____	_____	_____
	TEMPLATE	_____	_____
	AREAS CHECKED	_____	_____

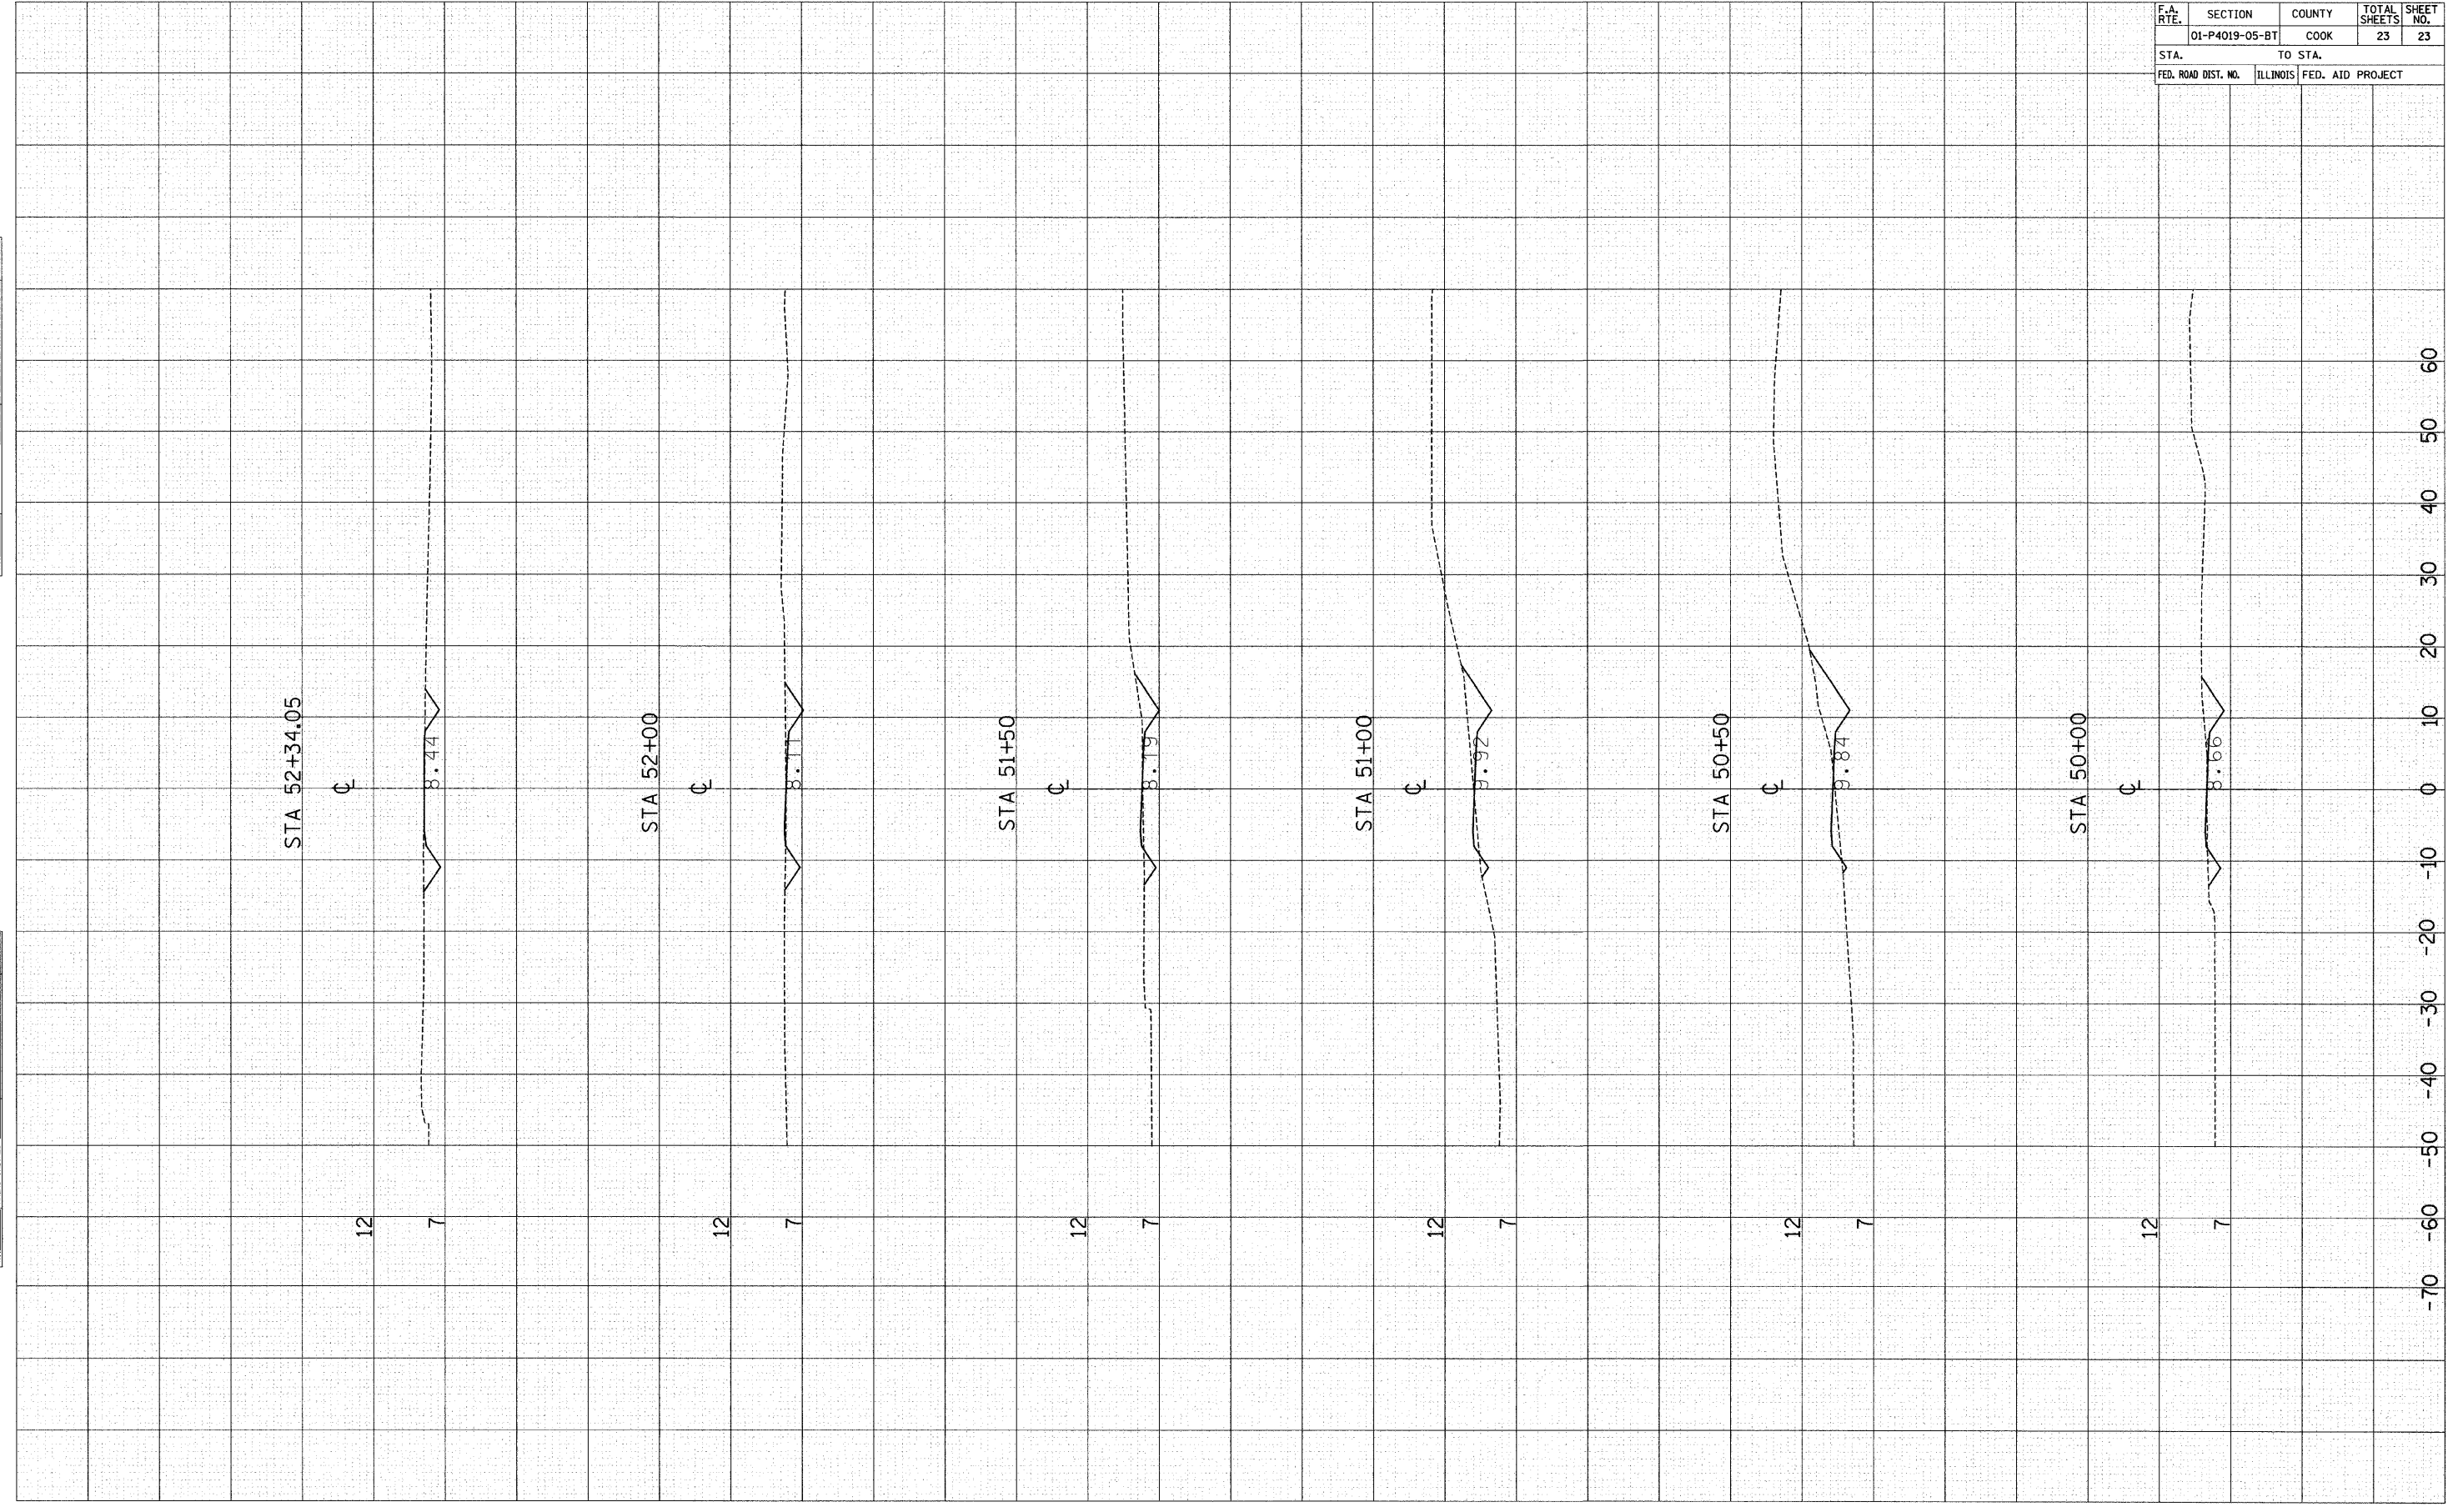

12 7 12 7 12 7 12 7 12 7 12 7