


F.A.U. RTE.	SECTION	COUNTY	TOTAL SHEETS	SHEET NO.
09-00027-00-RS	WILL	WILL	13	6
STA.	TO STA.			
FED. ROAD DIST. NO.	ILLINOIS	FED. AID PROJECT		
C-91-127-05		ARA-M-9003(526)		
*FAU 0375 SOUTH RAVEN ROAD CONTRACT NO. 63326				

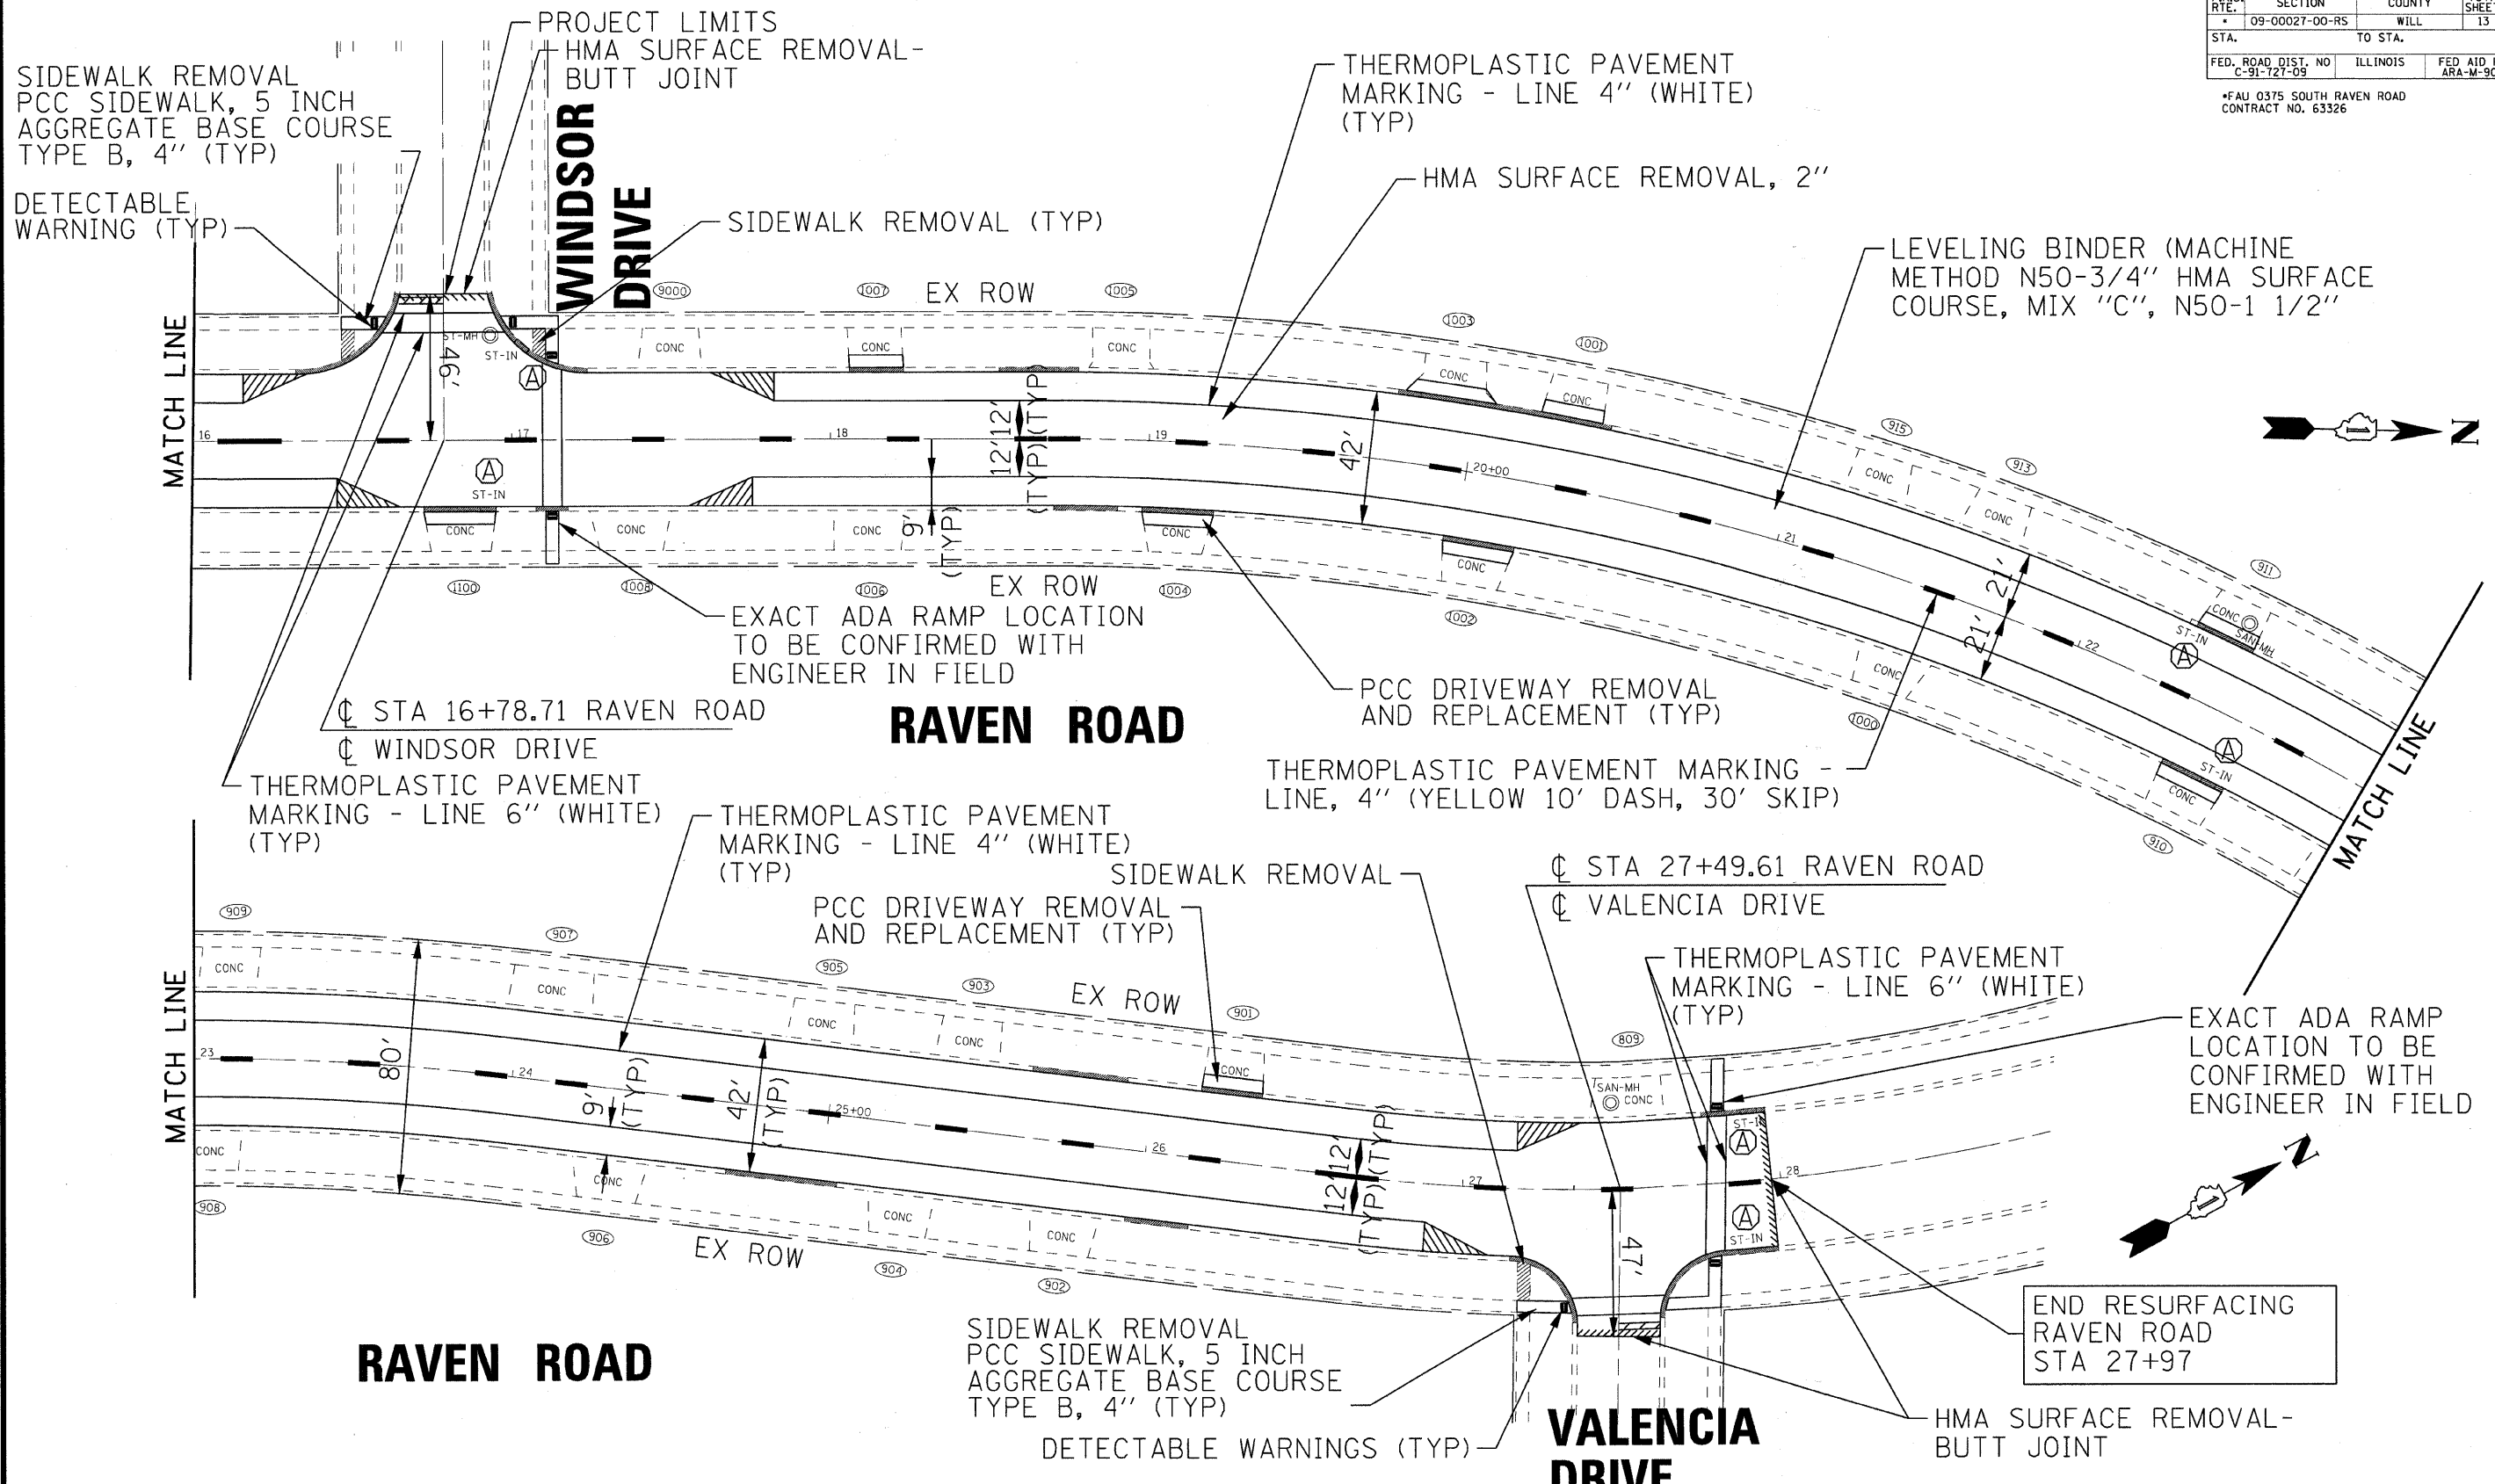

COPYRIGHT © 2009, BY BAYTER & WOODMAN, INC.
 STATE OF ILLINOIS - PROFESSIONAL DESIGN FIRM
 LICENSE NO. - 184-00121 - EXPIRES 4/30/2011
 488666
 11/23/2009 11:52:41 AM
 I:\Moketna\SHRWD\090303-Raven_LAPP\CADD-SURVEY\DRAWINGS\DCNS\090303-Plan02.sht

Baxter & Woodman
 Crystal Lake, Illinois 815.459.1280
 Burlington, Wisconsin 847.763.7834
 Mokena, Illinois 708.478.2090
 DeKalb, Illinois 815.787.3111
 Oregonside, Illinois 847.225.0088
 Chicago, Illinois 312.578.0050
 Plainfield, Illinois 815.809.7425

USER NAME = #USER#	DESIGNED - JGH	REVISED - PER IDOT 11-23-09
FILE NAME = 090303-Plan02.sht	DRAWN - BCD	REVISED -
DATE = 07-10-09	CHECKED - NJP	REVISED -
PLT DATE = 11/23/2009	DATE = 07-10-09	REVISED -

VILLAGE OF SHOREWOOD, ILLINOIS
RAVEN ROAD
RESURFACING IMPROVEMENTS

SCALE: 1"=50'	STA. 16+00	TO STA. 28+00
---------------	------------	---------------

F.A. RTE.	SECTION	COUNTY	TOTAL SHEETS	SHEET NO.
09-00027-00-RS	WILL	WILL	13	6
FED. ROAD DIST. NO.	CONTRACT NO. 63326			
	ILLINOIS FED. AID PROJECT			