



OMISSIONS

⑥ Exist. Bridge Improvements from Sta. 217+24.53 to Sta. 223+85.08

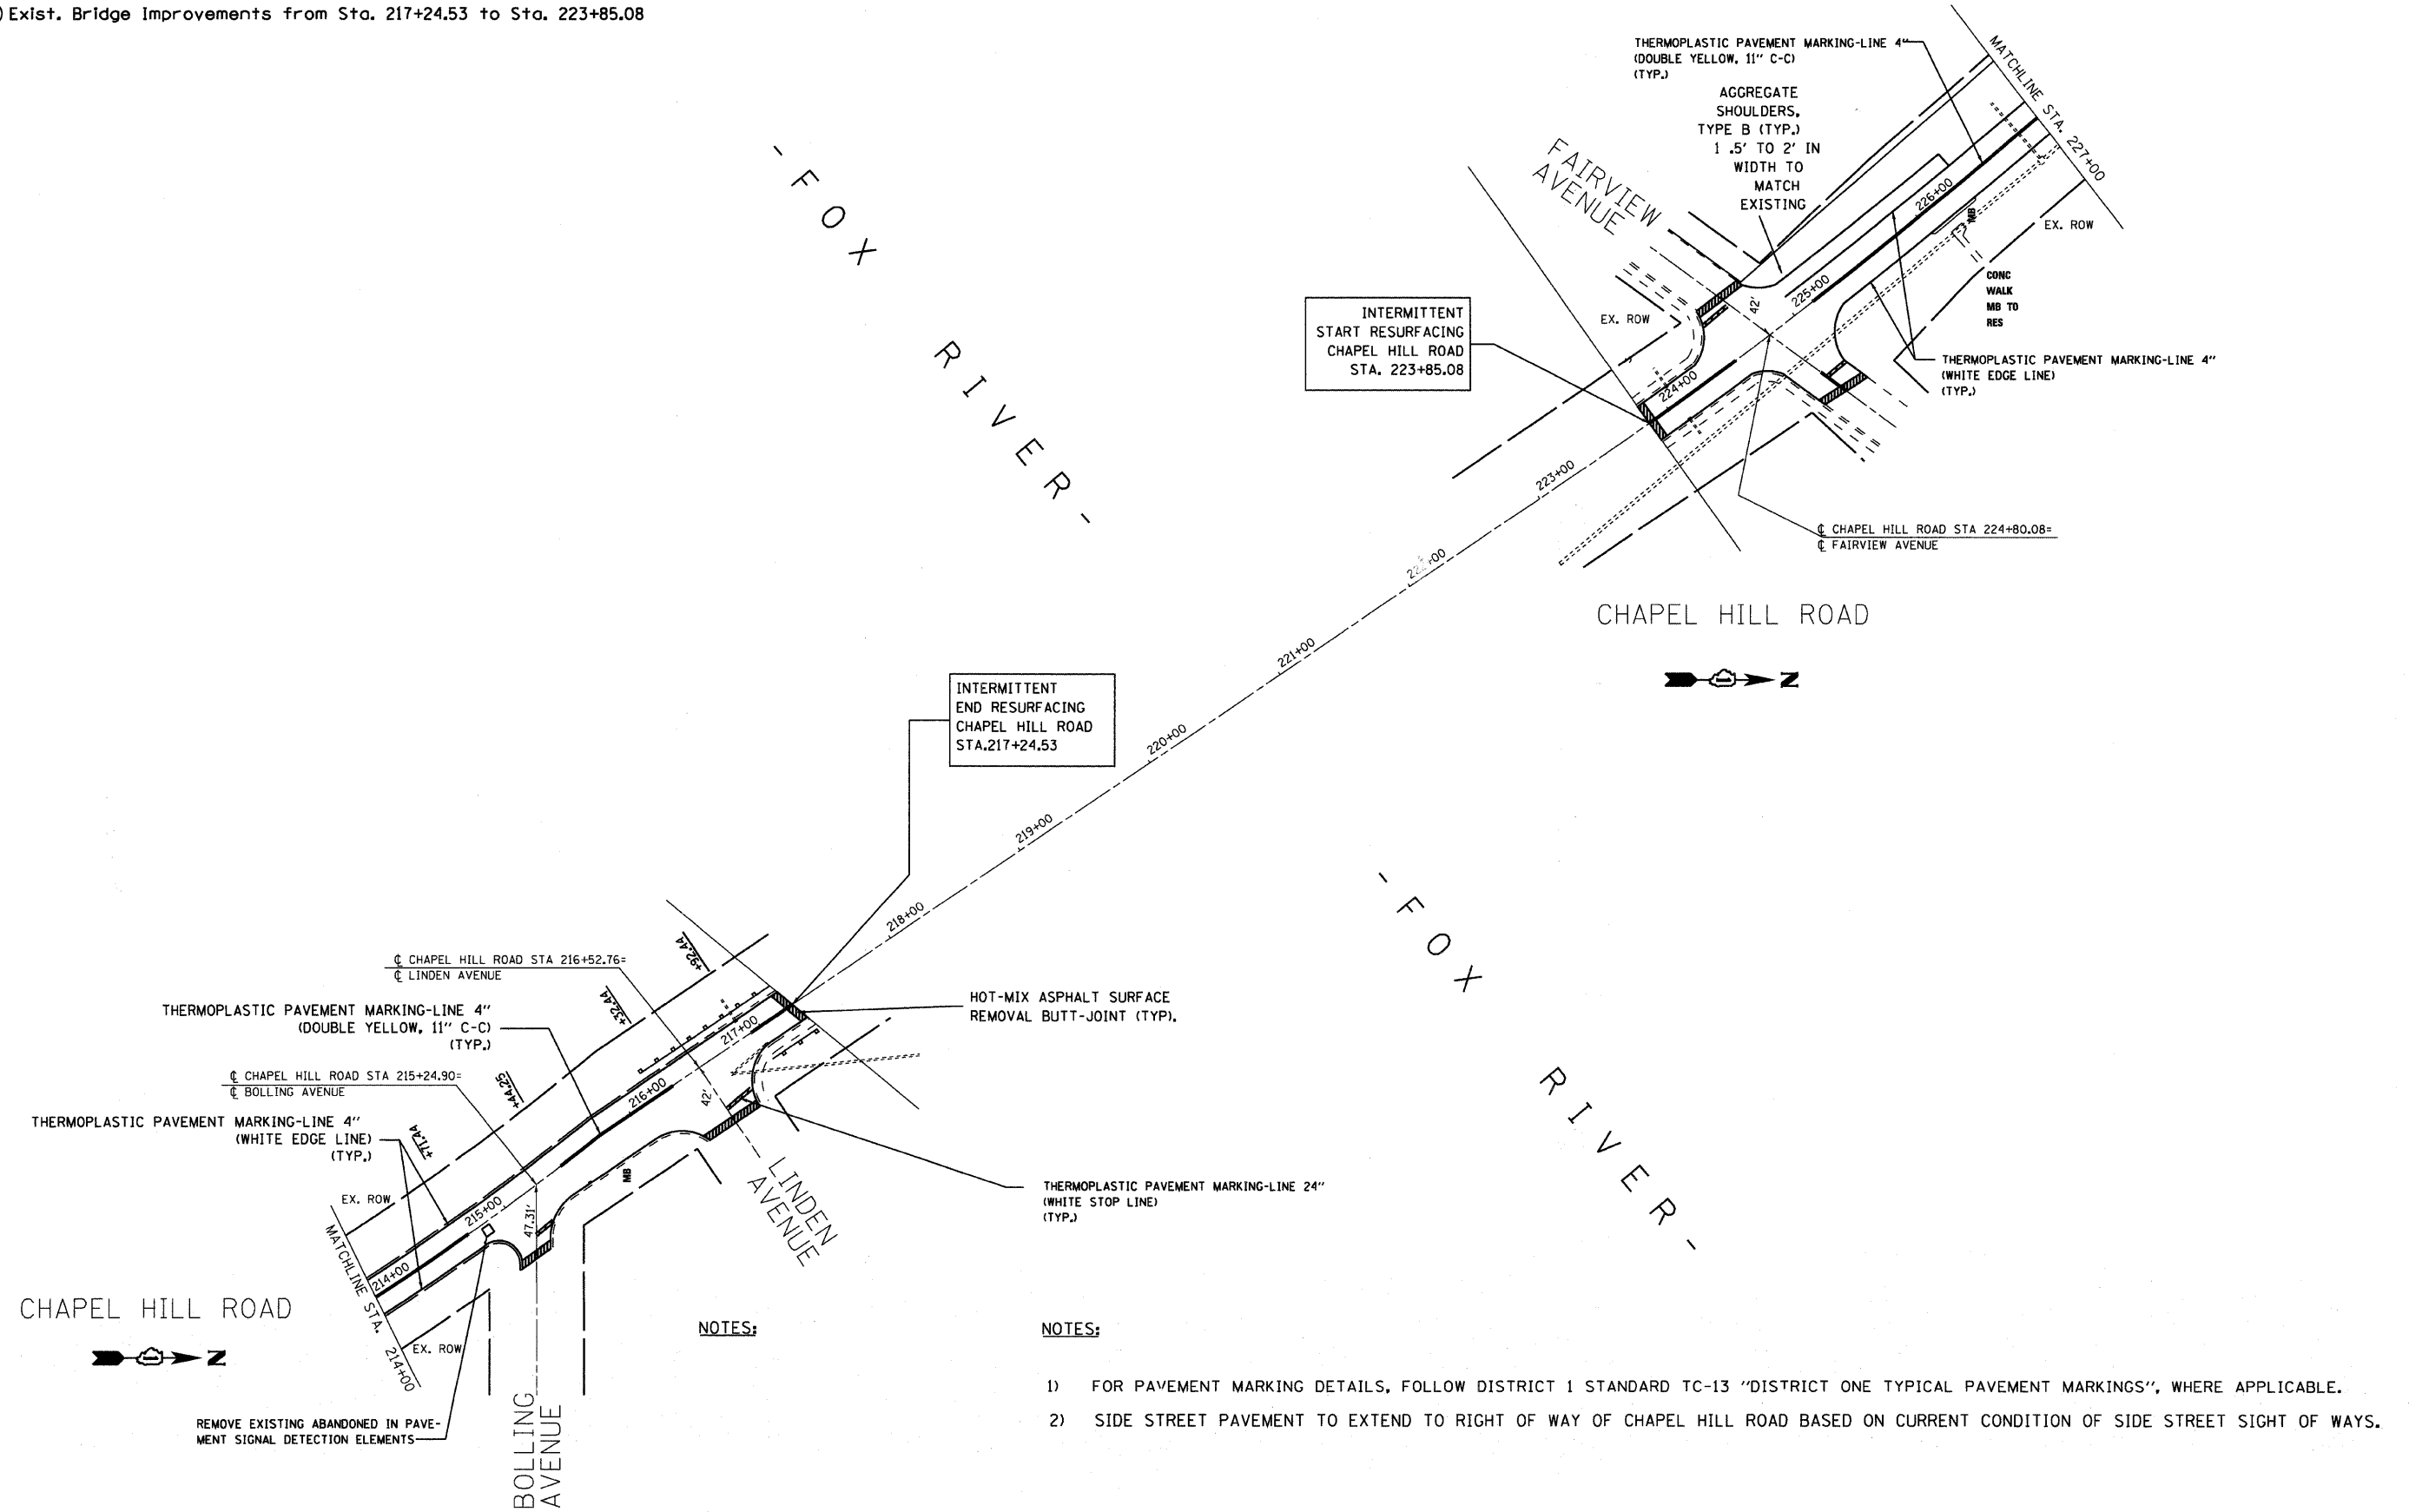

CHAPEL HILL ROAD

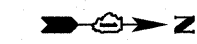

REMOVE EXISTING ABANDONED IN PAVEMENT SIGNAL DETECTION ELEMENTS

NOTES:

NOTES:

- 1) FOR PAVEMENT MARKING DETAILS, FOLLOW DISTRICT 1 STANDARD TC-13 "DISTRICT ONE TYPICAL PAVEMENT MARKINGS", WHERE APPLICABLE.
- 2) SIDE STREET PAVEMENT TO EXTEND TO RIGHT OF WAY OF CHAPEL HILL ROAD BASED ON CURRENT CONDITION OF SIDE STREET SIGHT OF WAYS.

FILE NAME =	USER NAME = #USER#	DESIGNED -	REVISED -	McHENRY COUNTY DIVISION OF TRANSPORTATION CHAPEL HILL ROAD IMPROVEMENTS	PROPOSED PLAN			F.A.U. RTE.	SECTION	COUNTY	TOTAL SHEETS	SHEET NO.
#FILEL#		DRAWN -	REVISED -		0167	09-00366-00-RS	McHENRY	19	13			
	PLOT SCALE = #SCALE#	CHECKED -	REVISED -		SCALE: 1" = 50'			SHEET NO. 9 OF 10 SHEETS		STA. 214+00 TO STA. 227+00	CONTRACT NO. 63380	
	PLOT DATE = #DATE#	DATE -	REVISED -		FED. ROAD DIST. NO.		ILLINOIS FED. AID PROJECT					