
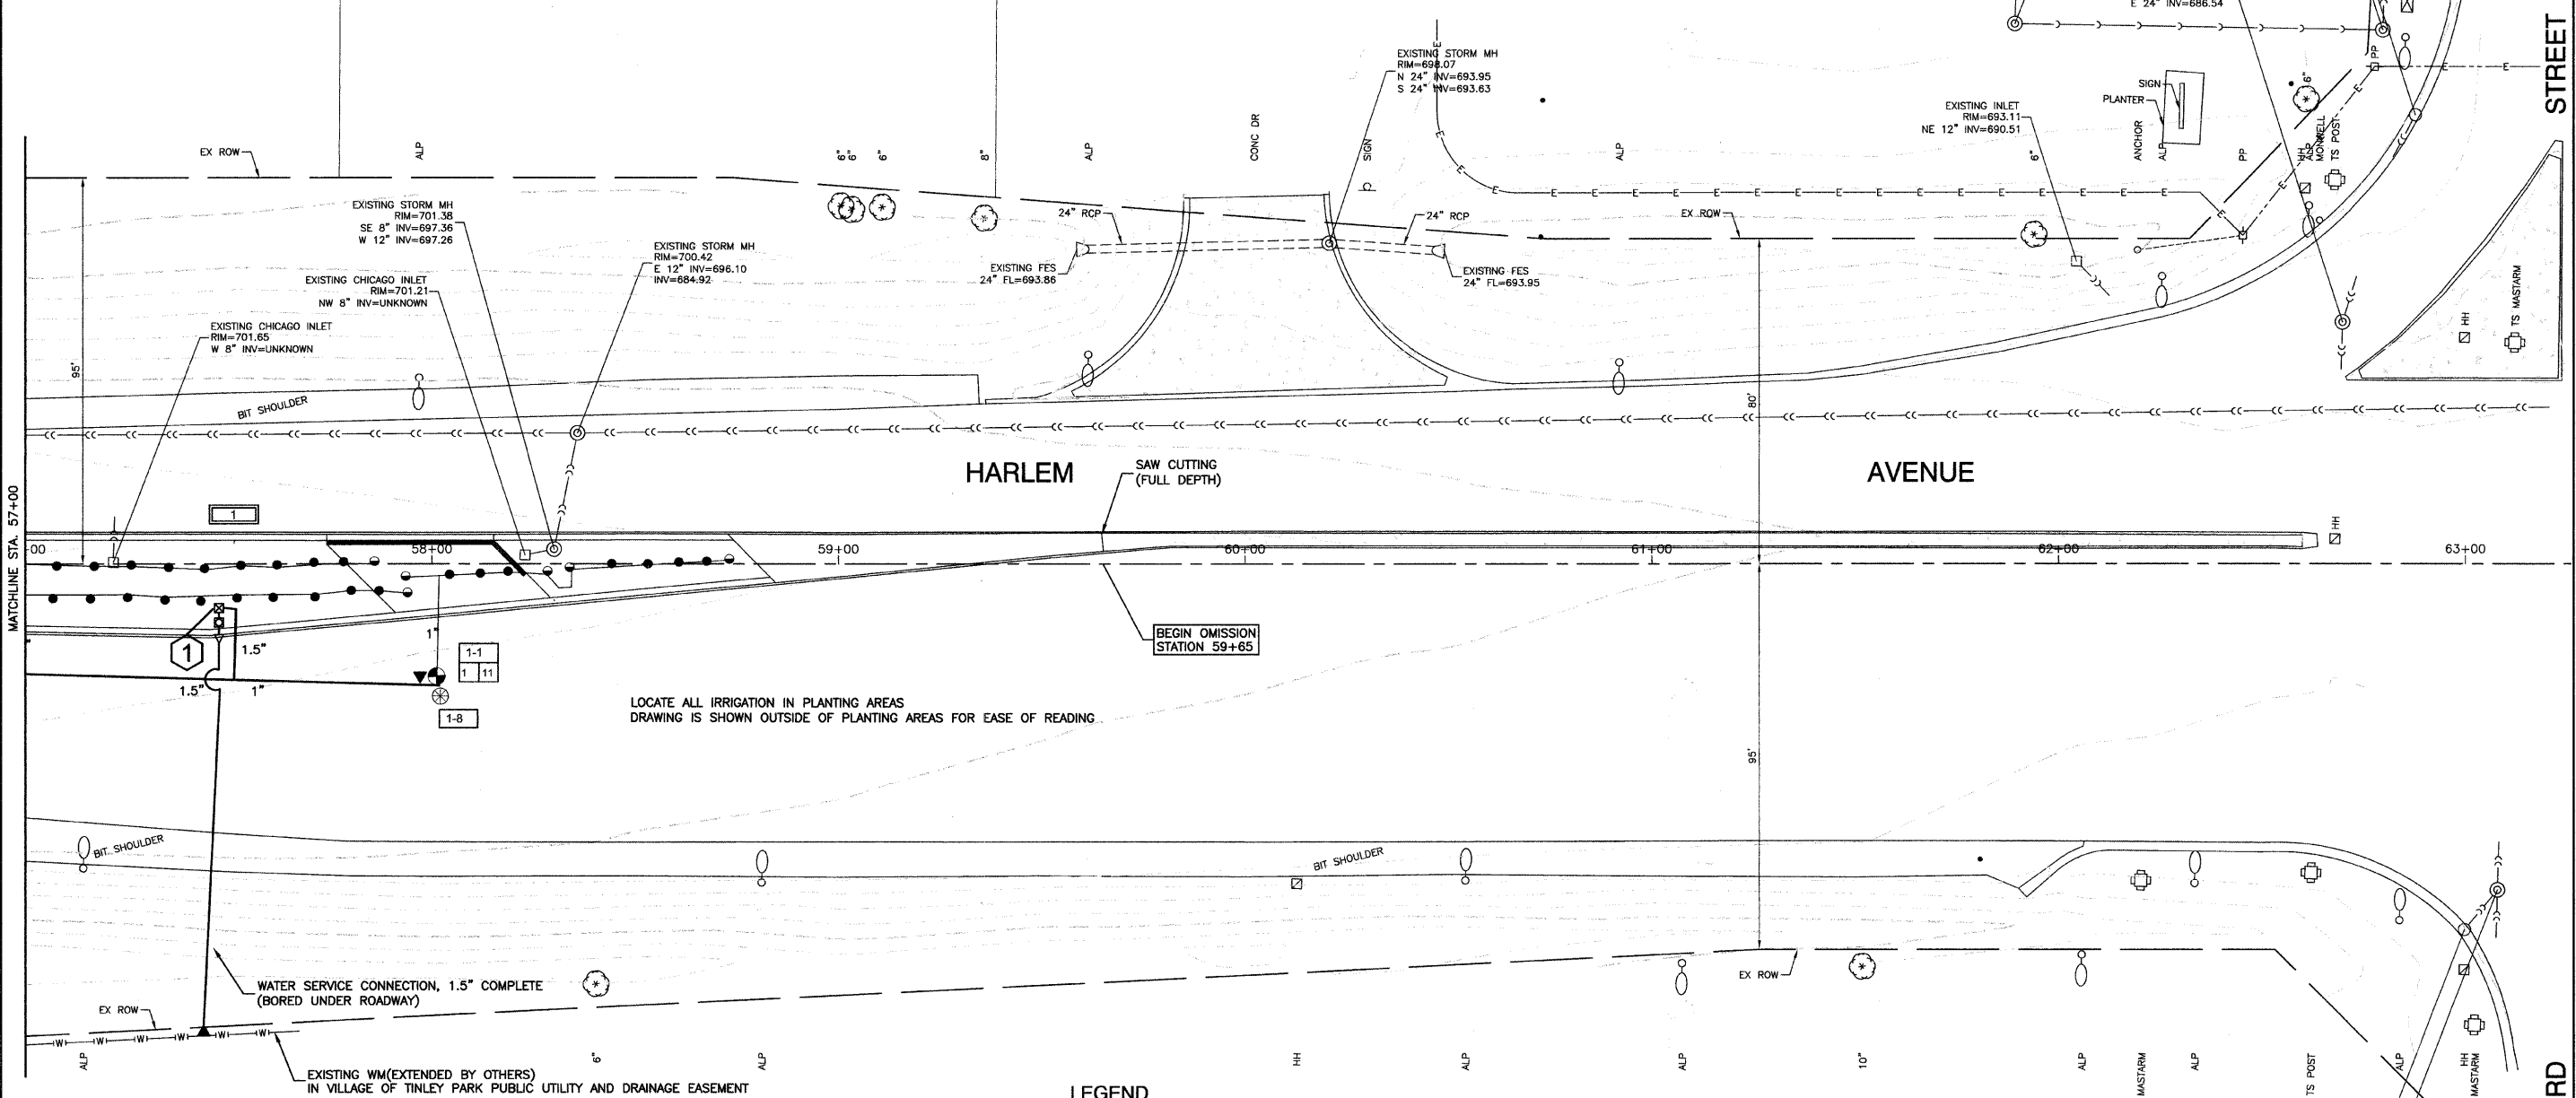


SECTION 1, TOWNSHIP 35, RANGE 12
SECTION 6, TOWNSHIP 35, RANGE 13

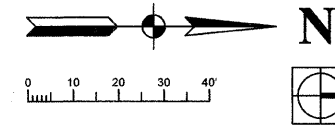

LOCATE ALL IRRIGATION IN PLANTING AREAS
DRAWING IS SHOWN OUTSIDE OF PLANTING AREAS FOR EASE OF READING.

LEGEND

<p>1 HUNTER XCH XC HYBRID CONTROLLER - BATTERY OPERATED OUTDOOR CONTROLLER WITH RAIN CLICK *OR ENGINEER APPROVED EQUAL. COORDINATE WITH ENGINEER FOR MOUNTING LOCATION. INSTALL AND GROUND TO MANUFACTURER'S RECOMMENDATIONS AND DETAILS. CONTROLLER IS TO BE LOCATED IN A KS-M2 ENCLOSURE BY BFDI *OR ENGINEER APPROVED EQUAL. COLOR TO BE DARK GREEN. INSTALL ENCLOSURE PER MANUFACTURER'S RECOMMENDATIONS. CONTRACTOR TO VERIFY ENCLOSURE SIZE.</p> <p>CL 160 PVC PIPE - MAINLINE, SEE PLAN FOR SIZES</p> <p>1" & 1.5" PE HD100 PIPE</p> <p>HUNTER INSTITUTIONAL SPRAY WITH CHECK VALVE - 12" PRO SPRAY NOZZLES FULL CIRCLE *OR ENGINEER APPROVED EQUAL - NOZZLE RADIUS VARIES</p> <p>HUNTER INSTITUTIONAL SPRAY WITH CHECK VALVE - 12" PRO SPRAY NOZZLES PART CIRCLE *OR ENGINEER APPROVED EQUAL - NOZZLE RADIUS VARIES</p> <p>HUNTER HQ-44RC SERIES QUICK COUPLER *OR ENGINEER APPROVED EQUAL</p> <p>EXTRA WIRE DROP, LABEL AND LOCATE IN ADJACENT VALVE BOX.</p>	<p>ISOLATION GATE VALVE - SIZE TO PIPE</p> <p>HUNTER PGV ELECTRIC VALVES *OR ENGINEER APPROVED EQUAL - SIZE PER PLAN VALVES TO HAVE DC LATCHING SOLENOID.</p> <p>BLOW OUT TAP WITH PLUG</p> <p>RPZ BACKFLOW PREVENTER AND METER - PROVIDED BY THIS CONTRACTOR RPZ TO BE LOCATED IN A ARTIFICIAL ROCK ENCLOSURE. COLOR AND STYLE TO BE APPROVED. CONTRACTOR IS RESPONSIBLE TO ENSURE THAT THE BACKFLOW FITS IN THE ENCLOSURE. INSTALL PER MANUFACTURER'S RECOMMENDATIONS. METER TO BE INSTALLED IN VILLAGE APPROVED VAULT.</p> <p>POINT OF CONNECTION - COORDINATE WITH ENGINEER & GENERAL CONTRACTOR IRRIGATION TAPS VARY. FOLLOW STATE AND LOCAL CODES FROM TAP THROUGH BACKFLOW PREVENTOR, METER AND SYSTEM.</p>	<p>1 MEDIAN LOCATION</p>	<p>CONTROLLER NUMBER</p> <p>STATION NUMBER</p> <p>ZONE GPM</p> <p>VALVE SIZE</p> <p>50 SYSTEM STATIC PRESSURE (NOTIFY OWNER IF PRESSURE IS LESS)</p> <p>PULSE WIRE COLOR CODE #16 GA: VALVE #</p> <p>RED 1 5 9 13 YELLOW 2 6 10 14 ORANGE 3 7 11 15 BLUE 4 8 12 16 WHITE - COMMON #16 GA.</p>
---	--	---------------------------------	--

NOTES:
PROPOSED PLANTINGS NOT SHOWN FOR CLARITY.
SEE LANDSCAPING PLANS.

BENCH MARK: 172
SQUARE CUT ON W. FACE OF CONC BASE OF ALP, 2ND POLE
S. OF I-80 EXIT RAMP TO NORTHBOUND HARLEM AVENUE
ELEVATION=704.09

FILE NAME = 09493-PLAN-01 - R10	USER NAME =	DESIGNED - SDG	REVISED -
		CHECKED - JSP	REVISED -
	PLOT SCALE =	DRAWN - PS	REVISED -
	PLOT DATE = 11-30-09	CHECKED - AG	REVISED -

STATE OF ILLINOIS
DEPARTMENT OF TRANSPORTATION

HARLEM AVENUE BEAUTIFICATION - STREETSCAPING IRRIGATION PLAN		F.A.P. RTE. 348	SECTION 09-00108-00-LS	COUNTY COOK	TOTAL SHEETS 38	SHEET NO. 26
SCALE: 1"=20'		SHEET NO. 26 OF 38 SHEETS		CONTRACT NO. 63412		
STA. TO STA.		FED. ROAD DIST. NO. 1 ILLINOIS		FED. AID PROJECT ARA-00D1(809)		