

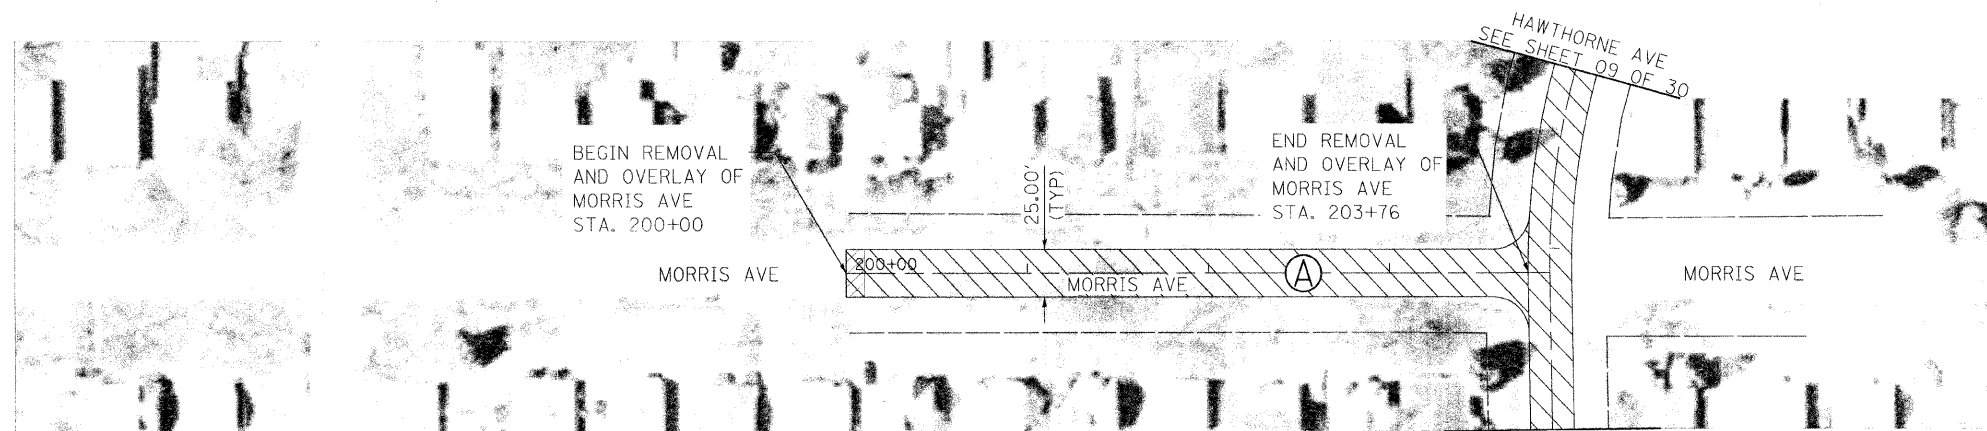


HAWTHORNE AVENUE

SEE SCHEDULE OF QUANTITIES FOR LOCATIONS OF SIDEWALK, DETECTABLE WARNINGS, HOT-MIX ASPHALT SURFACE REMOVAL (BUTT-JOINT), CURB AND GUTTER, & FRAMES AND LIDS TO BE ADJUSTED (SPECIAL).

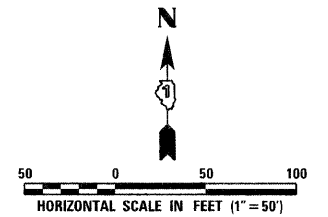

MORRIS AVENUE

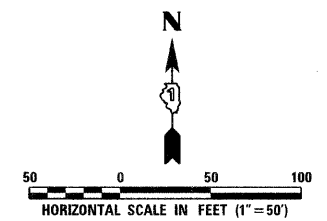

DESIGNED - DWP DRAWN - DWP CHECKED - SJM DATE - 11/30/09	REVISIONS REVISION NO. _____ REVISION DATE _____ REVISION BY _____ REVISION DESCRIPTION _____	STATE OF ILLINOIS DEPARTMENT OF TRANSPORTATION	HAWTHORNE AVENUE (STA. 130+00 TO STA. 135+21) & MORRIS AVENUE PLAN SHEET	F.A. RTE. _____ SECTION 09-00046-00-RS COUNTY COOK TOTAL SHEETS 30 SHEET NO. 10 CONTRACT NO. 63414 ILLINOIS FED. AID PROJECT
---	---	---	---	--