
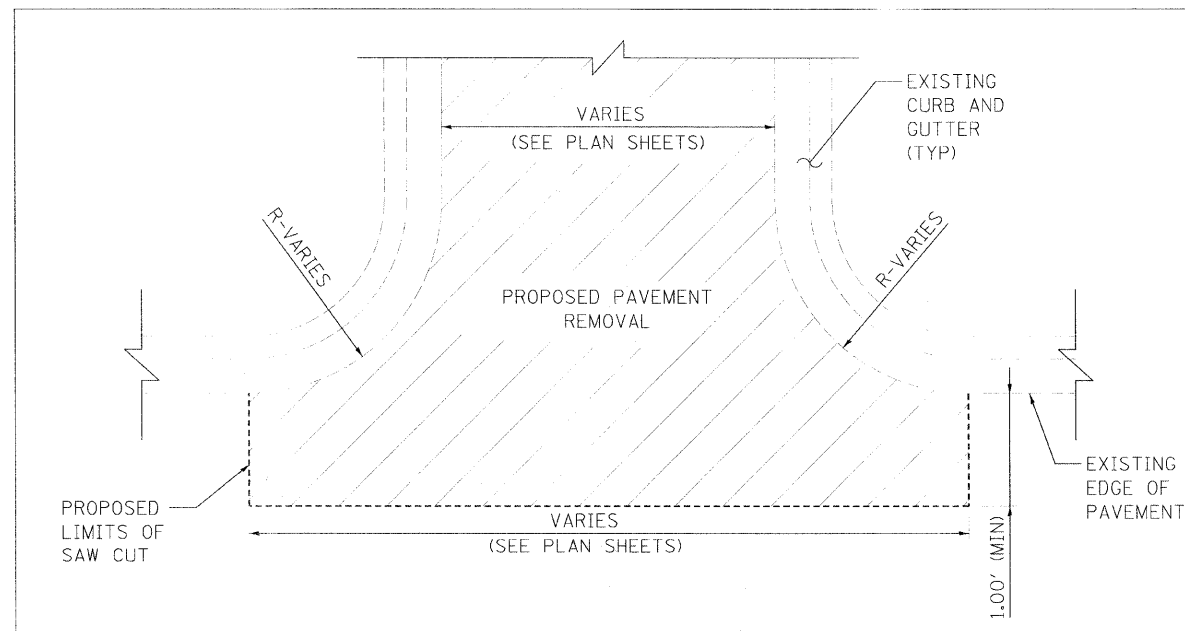


IROQUOIS ROAD

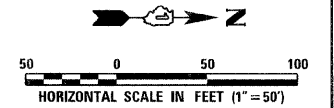

INTERSECTION SAW CUT DETAIL
N.T.S.

SEE SCHEDULE OF QUANTITIES FOR LOCATIONS OF SIDEWALK, DETECTABLE WARNINGS, HOT-MIX ASPHALT SURFACE REMOVAL (BUTT-JOINT), CURB AND GUTTER, & FRAMES AND LIDS TO BE ADJUSTED (SPECIAL).

DESIGNED DRAWN CHECKED DATE	DP DW SJ 10/09	REVISED REVISED REVISED REVISED	STATE OF ILLINOIS DEPARTMENT OF TRANSPORTATION	IROQUOIS ROAD PLAN SHEET & MISCELLANEOUS DETAILS	T.A. / RTE. SECTION 09-00046-00-RS	COUNTY BOOK CONTRACT NO. 63414	TOTAL SHEET SHEETS NO. 30 17
--------------------------------------	-------------------------	--	---	---	--	--------------------------------------	------------------------------------

SCALE: 1" = 50' SHEET NO. 17 OF 30 SHEETS STA. TO STA.