


- LEGEND**
- CONSTRUCTION ZONE
 - ARROW BOARD
 - DIRECTION OF TRAFFIC
 - DRUMS WITH STEADY BURN LIGHT AT 100' CENTERS
 - DIRECTION INDICATOR BARRICADE WITH STEADY BURN LIGHT AT 50' CENTERS

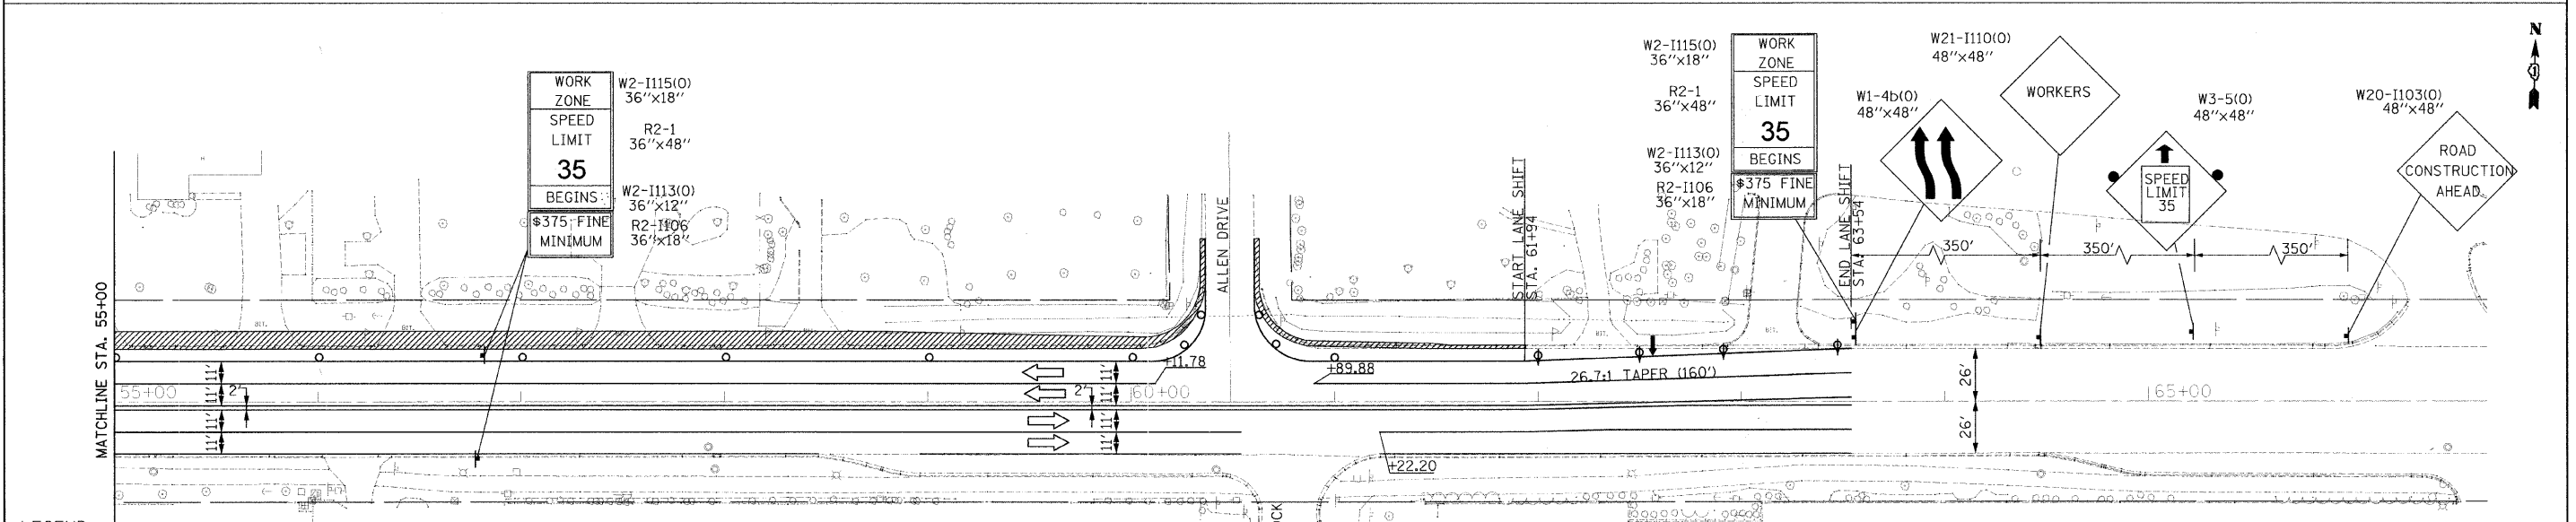

- LEGEND**
- CONSTRUCTION ZONE
 - ARROW BOARD
 - DIRECTION OF TRAFFIC
 - DRUMS WITH STEADY BURN LIGHT AT 100' CENTERS
 - DIRECTION INDICATOR BARRICADE WITH STEADY BURN LIGHT AT 50' CENTERS

FILE NAME =	USER NAME = #USER#	DESIGNED RDT	REVISED	STATE OF ILLINOIS DEPARTMENT OF TRANSPORTATION	FABYAN PARKWAY SUGGESTED STAGES OF CONSTRUCTION - STAGE 1	F.A.P. RTE. 363	SECTION 08-00370-00-SP	COUNTY KANE	TOTAL SHEETS 32	SHEET NO. 9
#FILE#		DRAWN RDT	REVISED	SCALE: 1"=40' SHEET NO. 9 OF 33 SHEETS STA. 44+10.88 TO STA. 62+91.43		C-91-510-08		CONTRACT NO. 63416		
	PLOT SCALE F = #SCALE#	CHECKED JAC	REVISED	ILLINOIS FED. AID PROJECT HSIP-9003 (056)						
	PLOT DATE = #DATE#	DATE 12-08-09	REVISED							