


PLAN	DATE
REVISION	
PLotted	
NOTE BOOK	
NO.	


PROFILE	DATE
REVISION	
PLotted	
NOTE BOOK	
NO.	

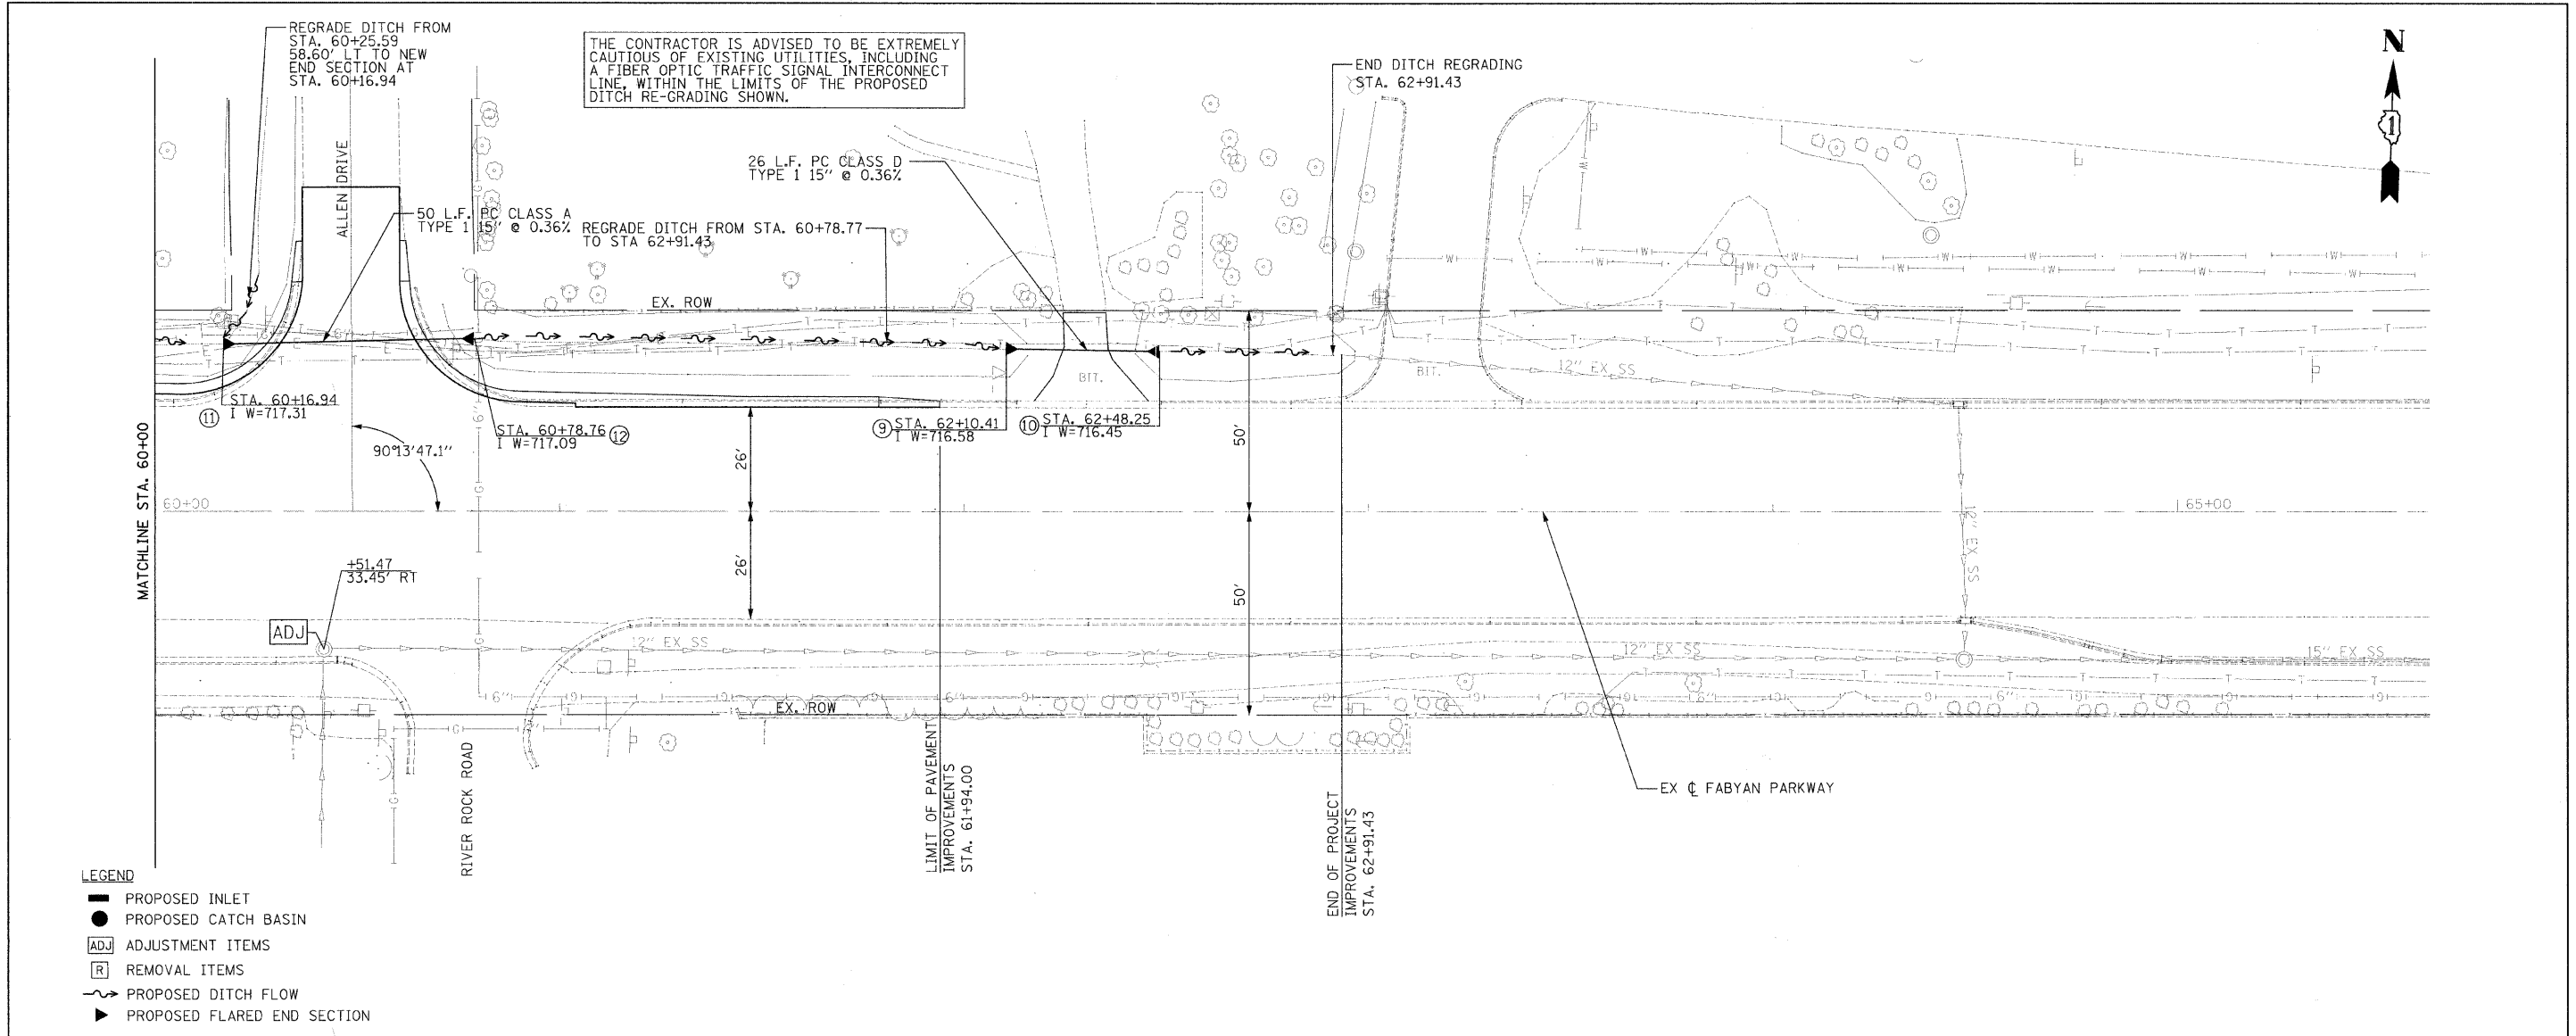

THE CONTRACTOR IS ADVISED TO BE EXTREMELY CAUTIOUS OF EXISTING UTILITIES, INCLUDING A FIBER OPTIC TRAFFIC SIGNAL INTERCONNECT LINE, WITHIN THE LIMITS OF THE PROPOSED DITCH RE-GRADING SHOWN.



- LEGEND**
- PROPOSED INLET
 - PROPOSED CATCH BASIN
 - ADJ ADJUSTMENT ITEMS
 - REMOVAL ITEMS
 - ~ PROPOSED DITCH FLOW
 - ▶ PROPOSED FLARED END SECTION

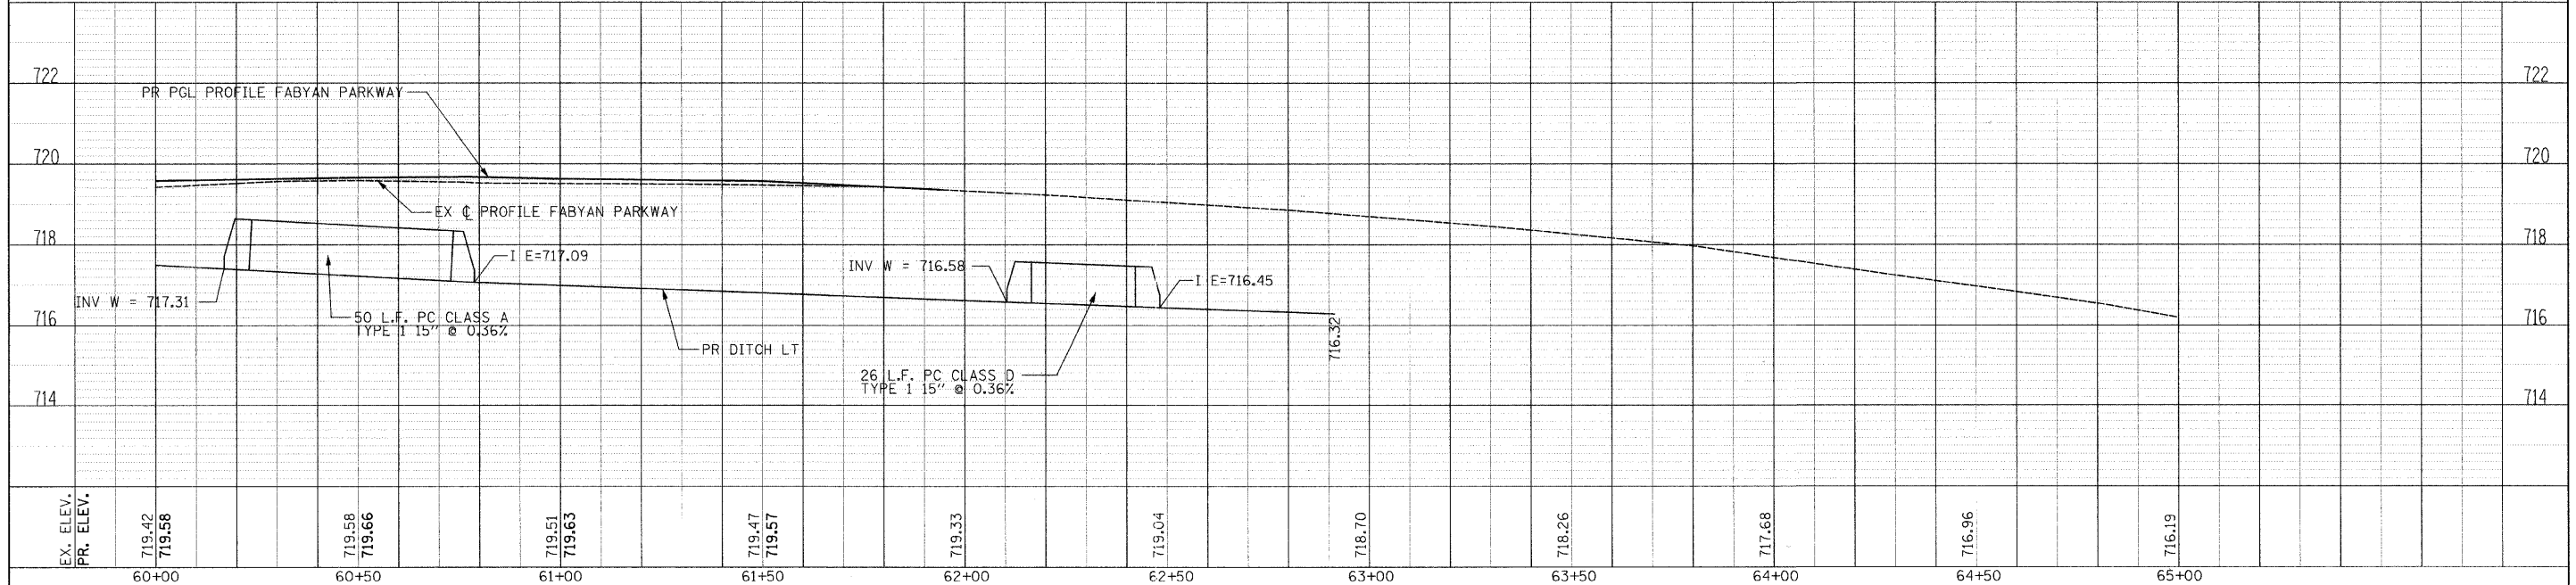

FILE NAME	USER NAME	DESIGNED	REVISED	STATE OF ILLINOIS DEPARTMENT OF TRANSPORTATION	FABYAN PARKWAY DRAINAGE AND UTILITIES	F.A.P. RTE.	SECTION	COUNTY	TOTAL SHEETS	SHEET NO.	
\$FILL\$	\$USER\$	DRAWN	REVISED			363	08-00370-00-SP	KANE	32	19	
		CHECKED	REVISED			CONTRACT NO. 63416					
		DATE	REVISED			ILLINOIS FED. AID PROJECT HSIP-9003 (056)					

SCALE: H:1"=20'; V:1"=2' SHEET NO. 19 OF 33 SHEETS STA. 60+00 TO STA. 65+50