


FINAL SURVEY	SURVEYED	DATE
NOTE BOOK	PLOTTED	3"
NO.	TEMPLATE	
	AREAS CHECKED	

ORIGINAL SURVEY	SURVEYED	DATE
NOTE BOOK	PLOTTED	3"
NO.	TEMPLATE	
	AREAS CHECKED	

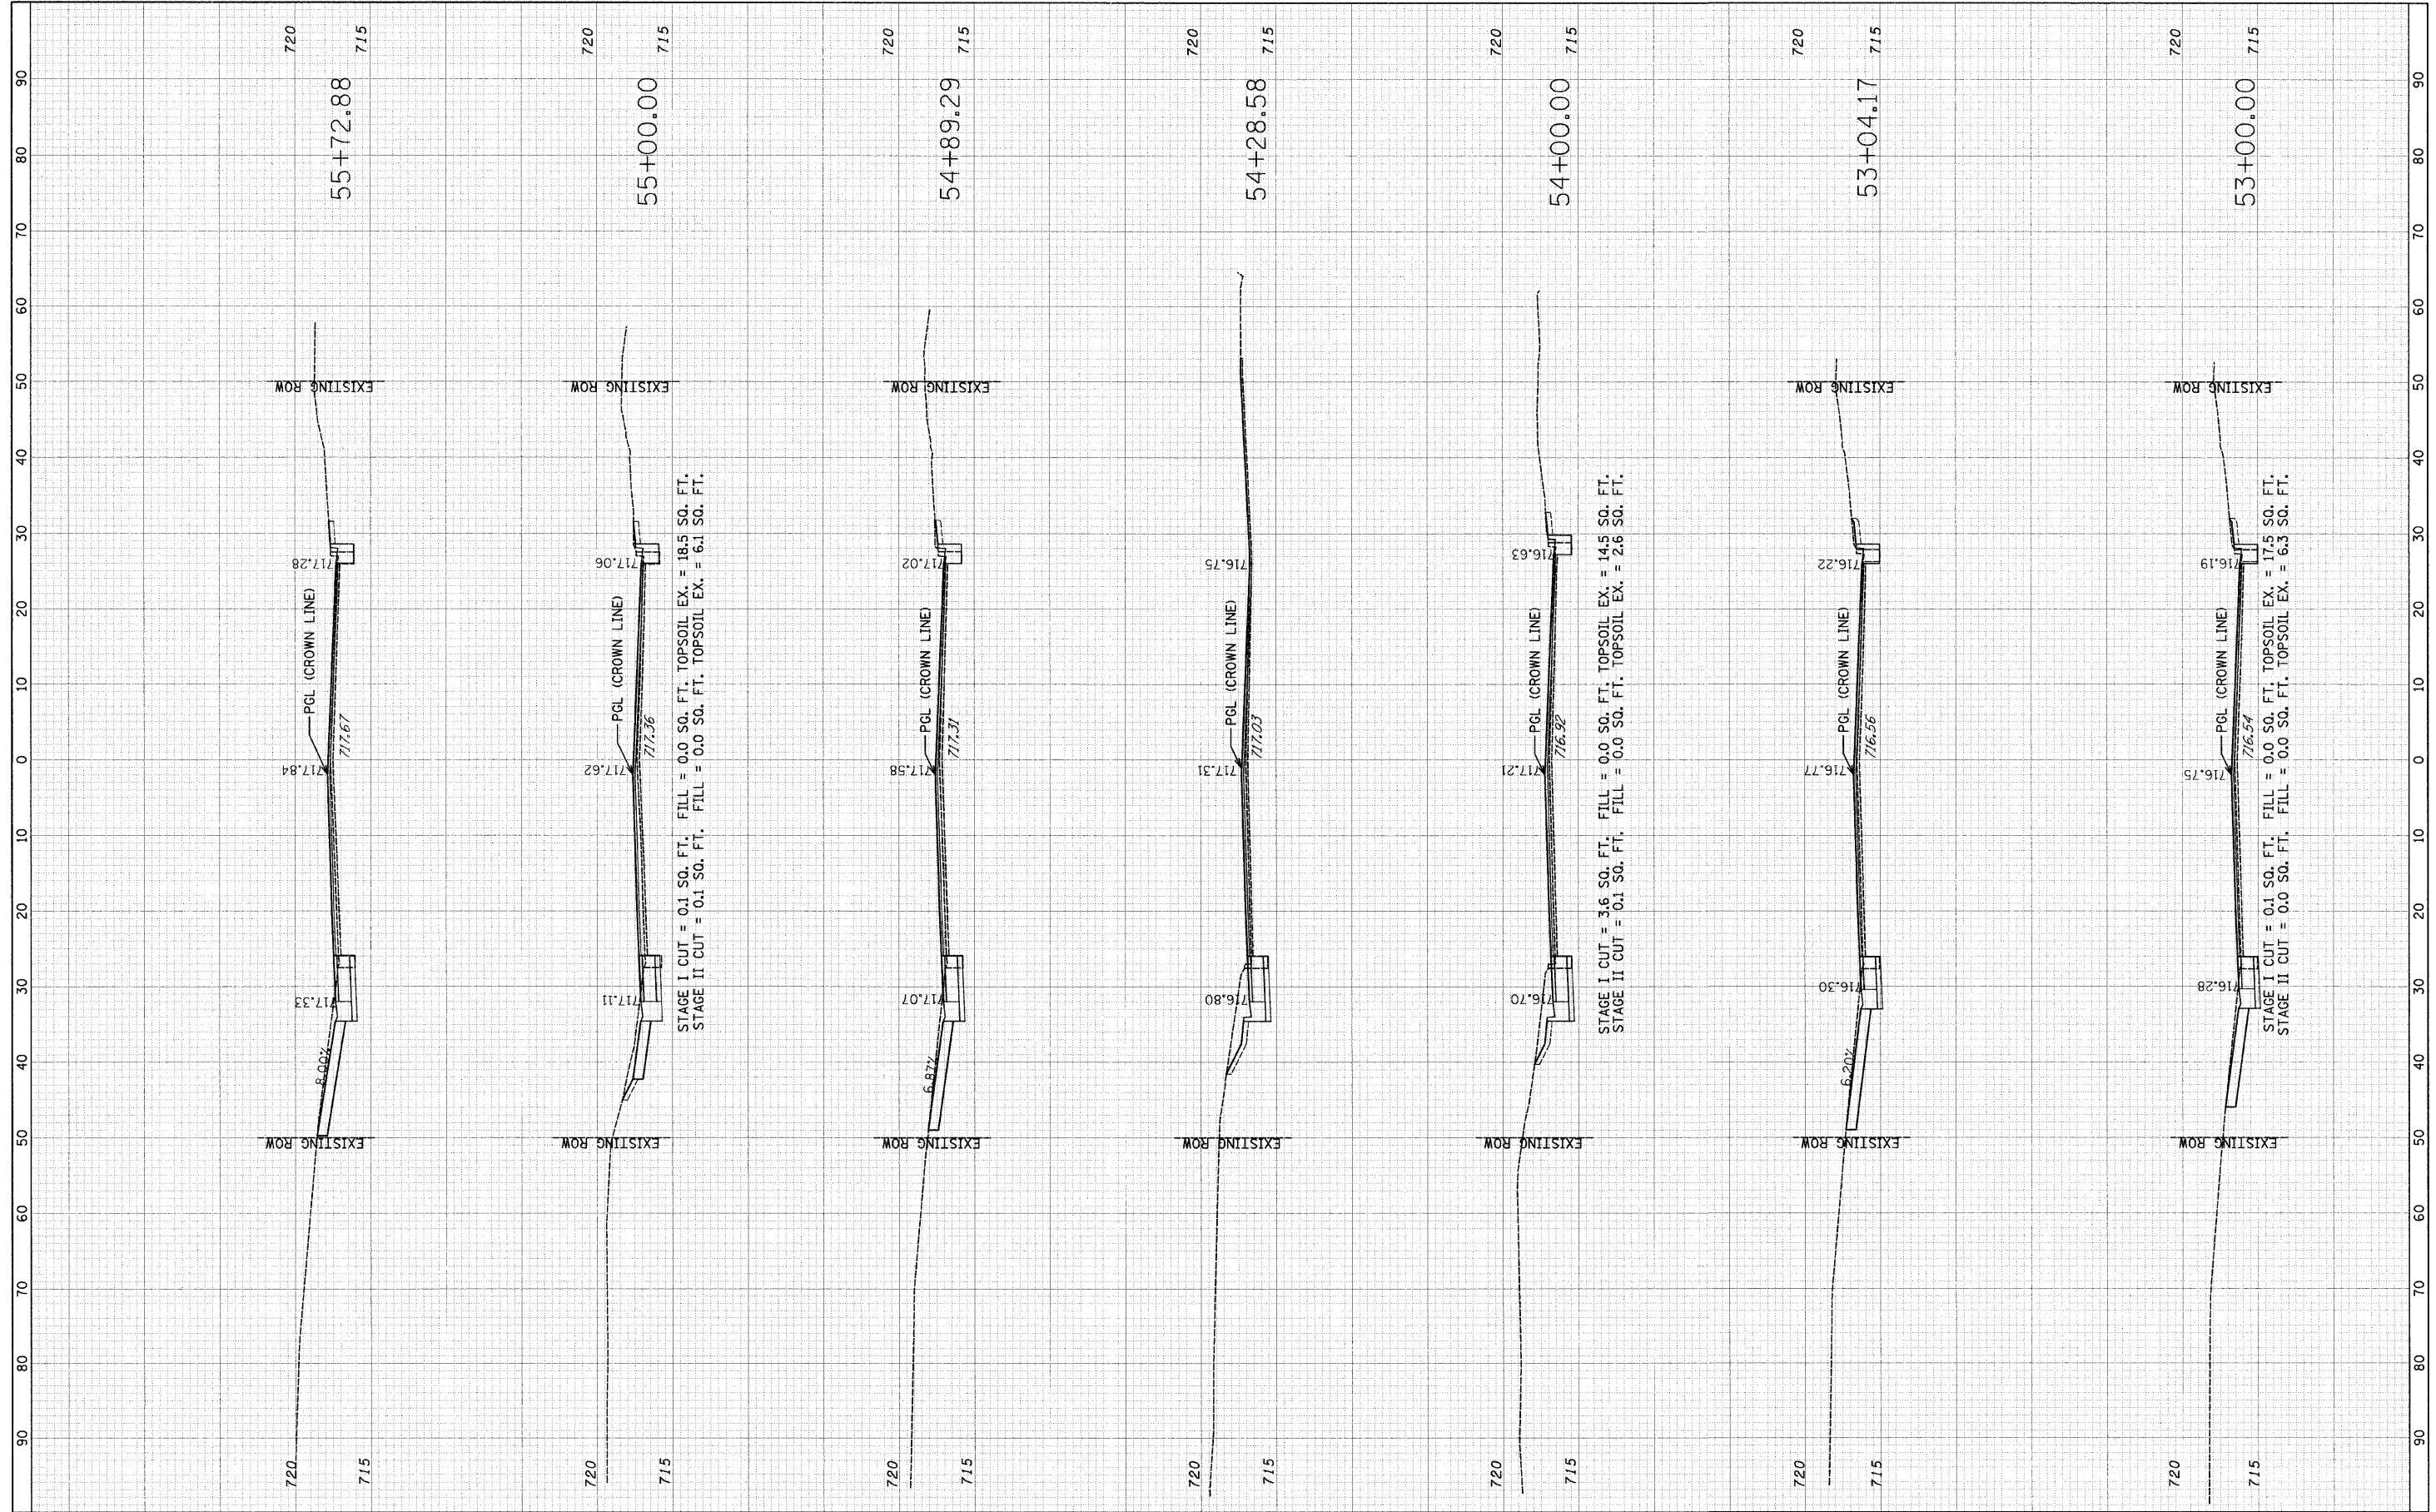

FILE NAME: #FILEL#

USER NAME: #USERS#
 PLOT SCALE: #SCALE#
 PLOT DATE: #DATE#

DESIGNED: RDT
 DRAWN: RDT
 CHECKED: JAC
 DATE: 12-08-09

REVISED: -
 REVISED: -
 REVISED: -
 REVISED: -

**STATE OF ILLINOIS
 DEPARTMENT OF TRANSPORTATION**

**FABYAN PARKWAY
 CROSS SECTIONS**

SCALE: H=1"=10'; V=1"=5' SHEET NO. 31 OF 33 SHEETS STA. 53+00.00 TO STA. 55+72.88

F.A.P. RTE. 363	SECTION 08-00370-00-SP	COUNTY KANE	TOTAL SHEETS 32	SHEET NO. 30
C-91-510-08		CONTRACT NO. 63416		
ILLINOIS FED. AID PROJECT HSIP-9003 (056)				