



STAGE ONE

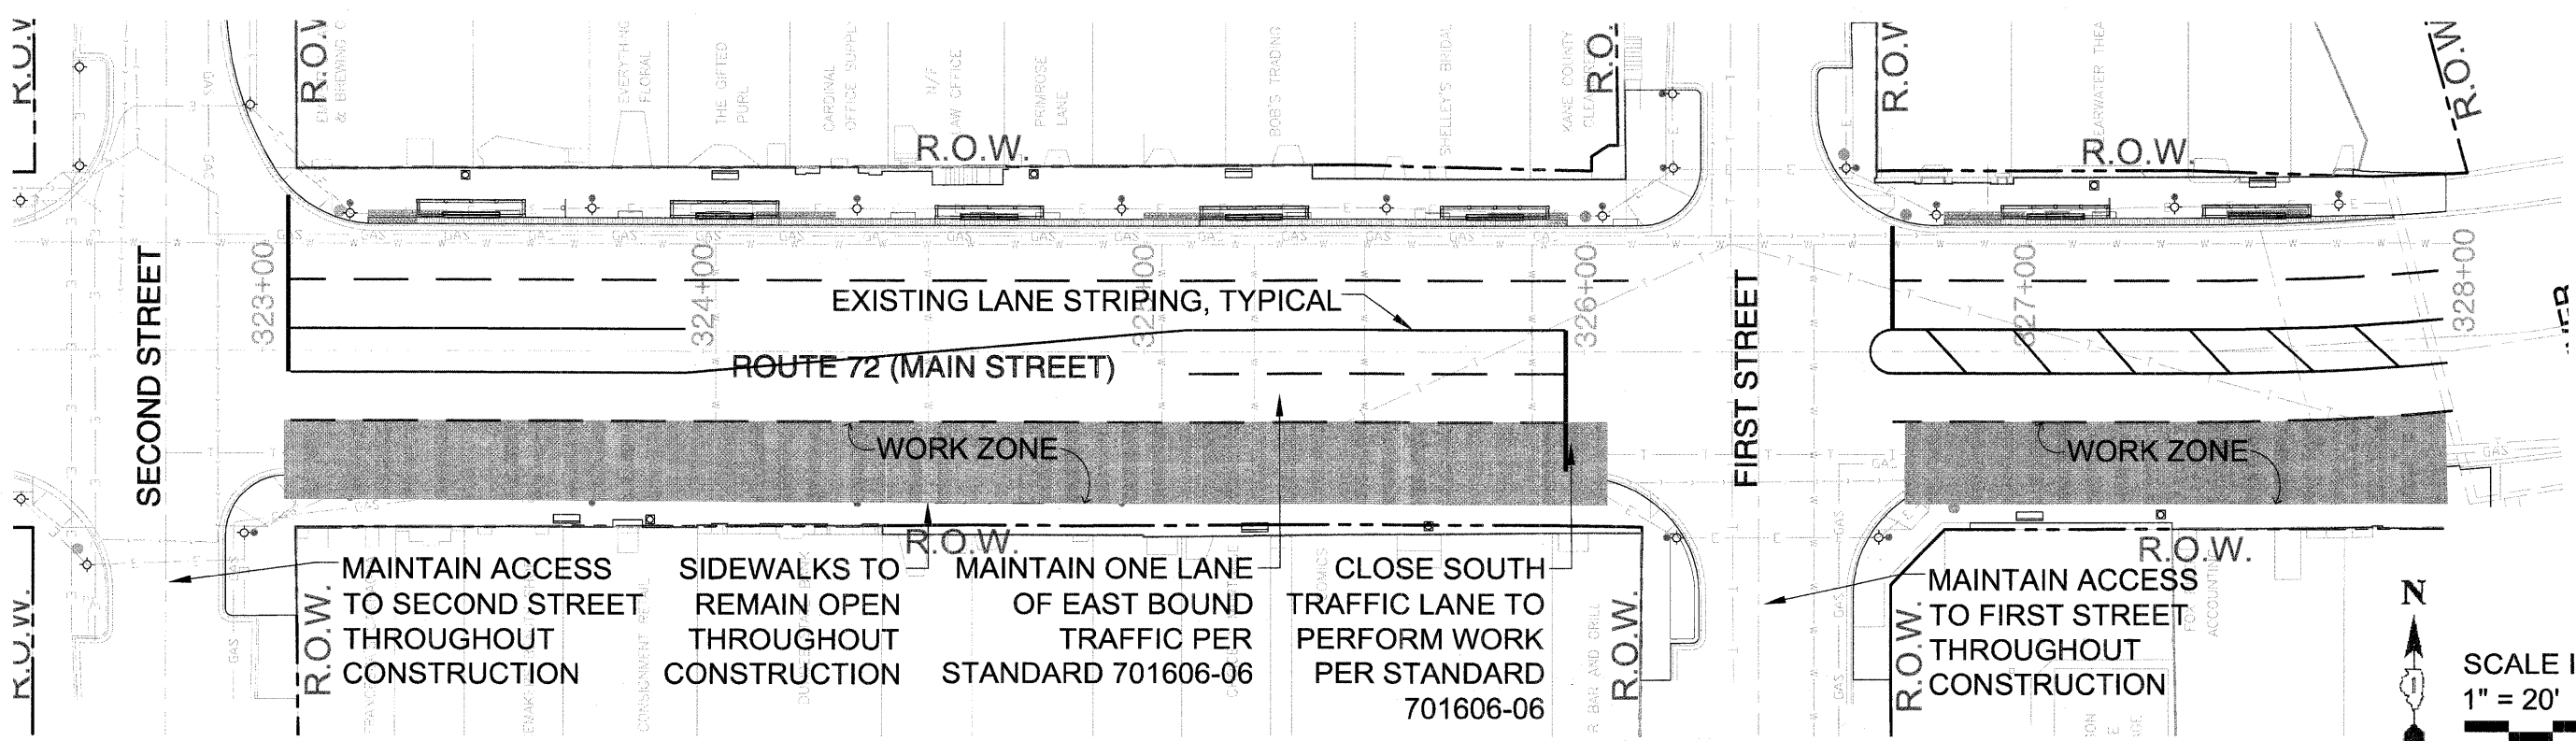

STAGE TWO

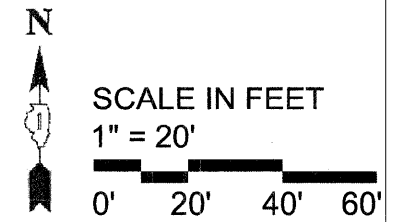

FILE NAME =	USER NAME = SUSERS	DESIGNED = TCK/MEU	REVISED = DECEMBER 1, 2009	STATE OF ILLINOIS DEPARTMENT OF TRANSPORTATION				TRAFFIC CONTROL PLAN				F.A.P. RTE.	SECTION	COUNTY	TOTAL SHEETS	SHEET NO.
SFILES		DRAWN = RWR	REVISED =					WEST DUNDEE STREETSCAPE PROJECT				341	09-00056-00-LS	KANE	20	5
		CHECKED = TCK/TRR	REVISED =					SCALE: 1" = 20' SHEET NO. 4 OF 20 SHEETS STA. 323+23.90 TO STA. 327+90.80				C-91-188-10 CONTRACT NO. 63418				
		PLOT DATE = SDATES	DATE = OCTOBER 16, 2009	REVISED =					FED. ROAD DIST. NO. 1 ILLINOIS FED. AID PROJECT ARA-9003(529)							