


1 PLANTER TYPE A - 24'-8" X 3'-0"

3/4" = 1'-0"

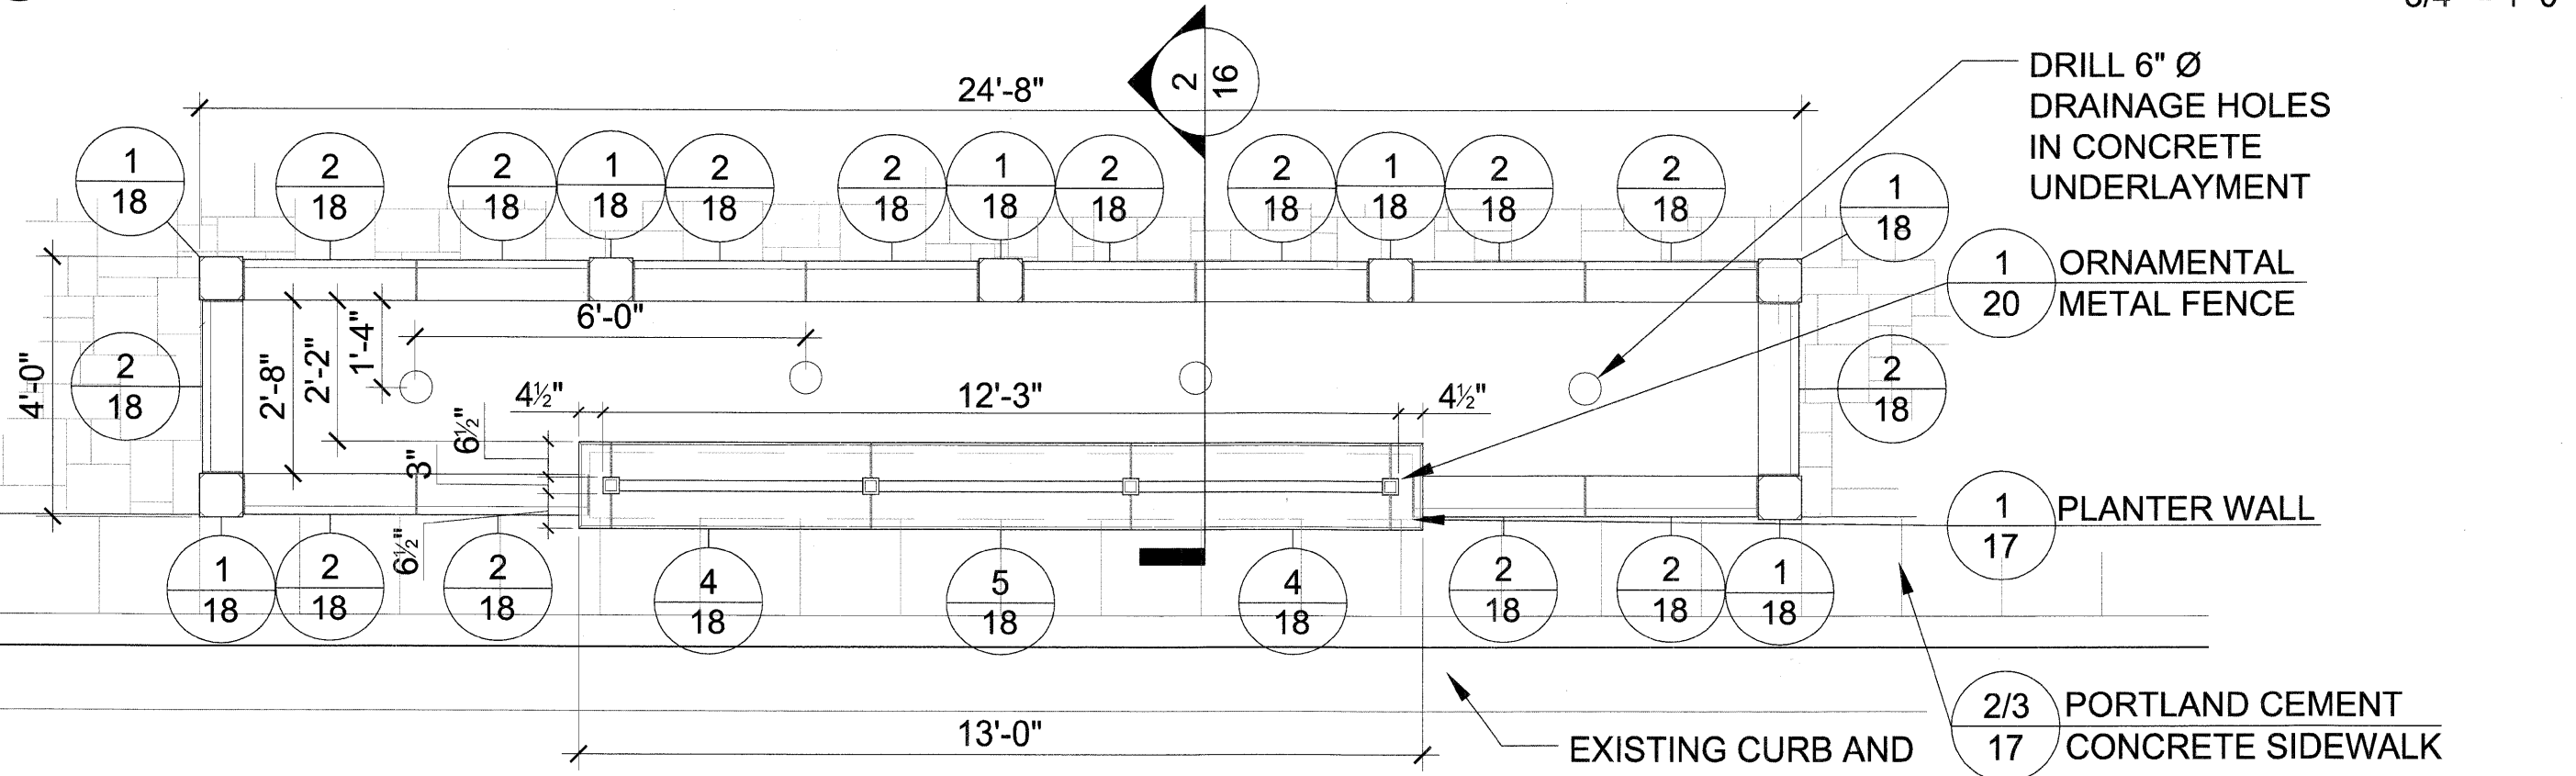

2 PLANTER TYPE B - 24'-8" X 4'-0"

3/4" = 1'-0"

FILE NAME = \$FILELS	USER NAME = \$USERS	DESIGNED - TCK/MEU	REVISED - DECEMBER 1, 2009	STATE OF ILLINOIS DEPARTMENT OF TRANSPORTATION	DETAILS WEST DUNDEE STREETSCAPE PROJECT		F.A.P. RTE. 341	SECTION 09-00056-00-LS	COUNTY KANE	TOTAL SHEETS 20	SHEET NO. 14
	PLOT SCALE = \$SCALES	CHECKED - TCK/TRR	REVISED -		SCALE: AS NOTED	SHEET NO. 14 OF 20 SHEETS	STA. N/A TO STA. N/A	C-91-188-10		CONTRACT NO. 63418	
	PLOT DATE = \$DATES	DATE - OCTOBER 16, 2009	REVISED -						FED. ROAD DIST. NO. 1		ILLINOIS FED. AID PROJECT ARA-9003(529)