

I:\ADON\070142-ARMY TRAIL-MILL LAPP & WATER MAIN\CADD-SURVEY\DRAWINGS\DWGS\070142-MILL-PLAN\DWG 19
 Plotted: 11/23/2009 3:27 PM By: 231UKB
 Copyright © 2009, By Baxter & Woodman, Inc.
 State of Illinois - Professional Design Firm
 License No. - 184-001121 - Expires 4-30-11




DESIGNED - MWP	REVISED - VILLAGE REVIEW 9-08-09
DRAWN - UKB	REVISED - VILLAGE REVIEW 11-05-09
CHECKED - RWL	REVISED - IDOT REVIEW 11-17-09
DATE - 8-19-09	REVISED -

**VILLAGE OF ADDISON, ILLINOIS
 MILL ROAD AND ARMY TRAIL BOULEVARD
 STP IMPROVEMENTS**

PLAN MILL ROAD	
SCALE: HORIZ. 1"=20'	PROJECT NO: 070142 STA. 122+00 TO STA. 126+50

*3884 ARMY TRAIL BLVD. *2625 MILL ROAD				
F.A.U. RTE.	SECTION	COUNTY	TOTAL SHEETS	SHEET NO.
*	09-00098-00-RS	DuPage	69	19
C-91-056-10			CONTRACT NO. 63427	
FED. ROAD DIST. NO. 1	ILLINOIS	FED. AID PROJECT M-9003 (474)		

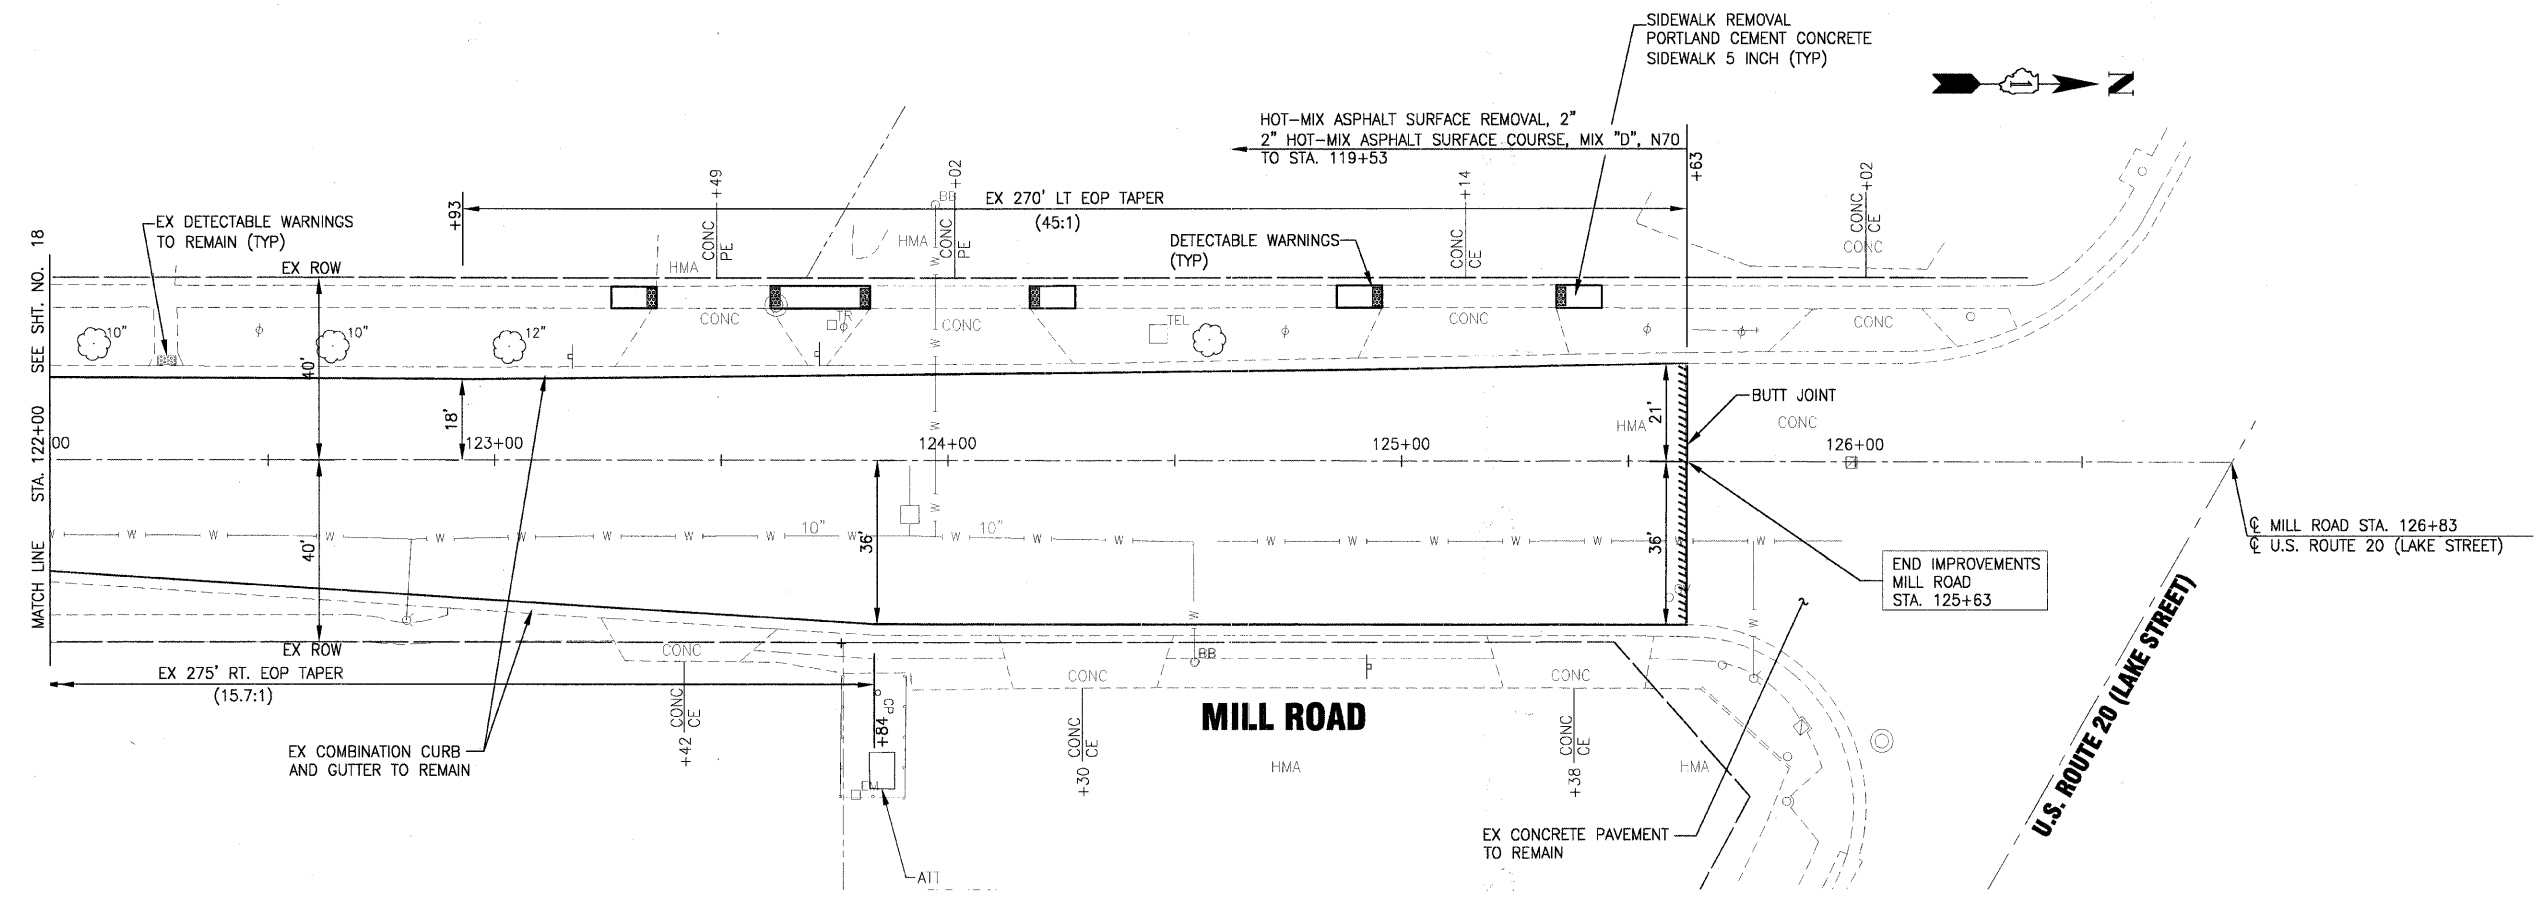

U.S. ROUTE 20 (LAKE STREET)