


PIPES

NO.	TYPE	LENGTH (LF)	DIA (IN)	SLOPE	TBF (CY)
P-18	STORM SEWER (WATER MAIN REQUIREMENTS)	72	12	MATCH EX	38
P-19	STORM SEWER (WATER MAIN REQUIREMENTS)	32	10	MATCH EX	10

ARMY TRAIL BOULEVARD

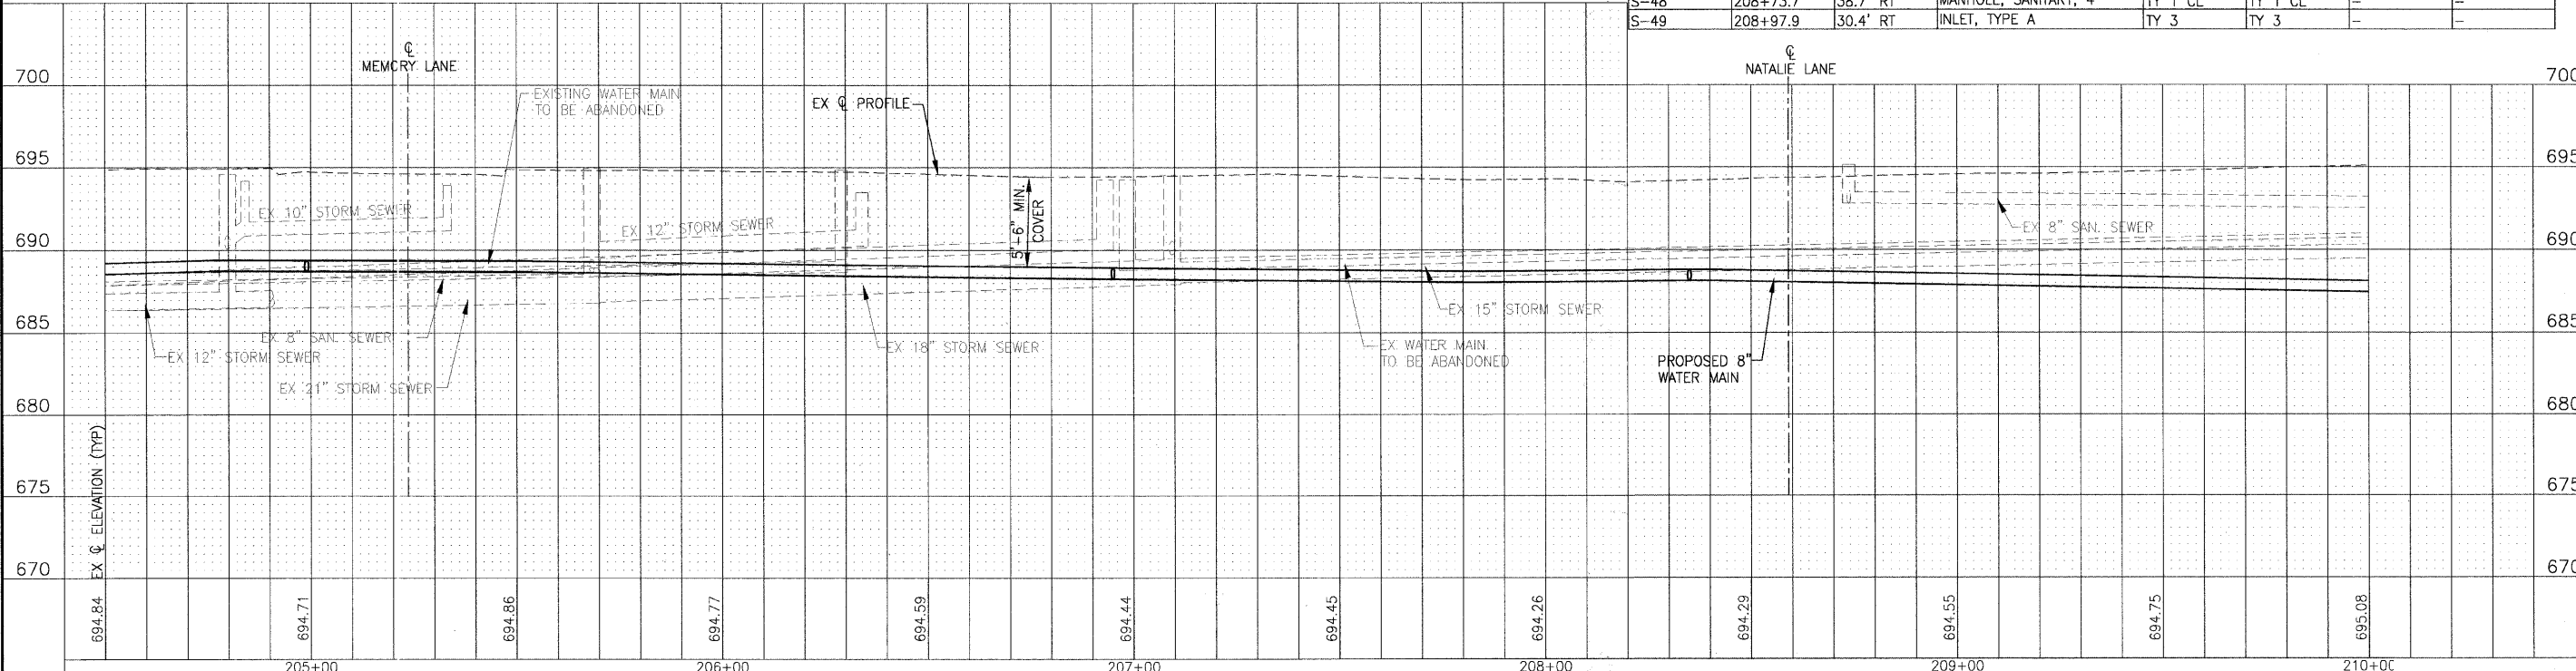

VILLAGE OF ADDISON, ILLINOIS
MILL ROAD AND ARMY TRAIL BOULEVARD
STP IMPROVEMENTS

DRAINAGE AND UTILITY
ARMY TRAIL BOULEVARD
 *3884 ARMY TRAIL BLVD.
 *2625 MILL ROAD

SCALE: HORIZ. 1"=20' / VERT. 1"=5' PROJECT NO: 070142 STA. 204+50 TO STA. 210+00

DESIGNED - JJS
 DRAWN - UKB
 CHECKED - SMV
 DATE - 8-19-09

REVISED - VILLAGE REVIEW 9-08-09
 REVISED - VILLAGE REVIEW 11-05-09
 REVISED - IDOT REVIEW 11-17-09
 REVISED - VILLAGE REVIEW 12-07-09

SECTION 09-00098-00-RS
 COUNTY DuPage
 TOTAL SHEETS 69
 SHEET NO. 37

CONTRACT NO. 63427
 FED. ROAD DIST. NO. 1 ILLINOIS
 FED. AID PROJECT M-9003 (474)

I:\ADDISON\070142-ARMY TRAIL-MILL LAPP & WATER MAIN\CADD-SURVEY\DRAWINGS\DWGS\070142-ARMY-TR-WM-PRF.DWG PP37
 Printed: 12/18/2009 1:59 PM PW Bk 231UKB
 Project © 2009 By Baxter & Woodman, Inc.
 State of Illinois - Professional Design Firm
 License No. - 184-001121 - Expires 4-30-11