


I:\ADIANA\070142-ARMY TRAIL-MILL LAPP & WATER MAIN\CADD-SURVEY\DRAWINGS\DWGS\070142-MILL-PM.DWG 44
 Project: 11/23/2009 10:31 PM By: 231UKB
 Copyright © 2009 By: Baxter & Woodman, Inc.
 State of Illinois - Professional Design Firm
 License No. - 184-00112 - Expires 4-30-11

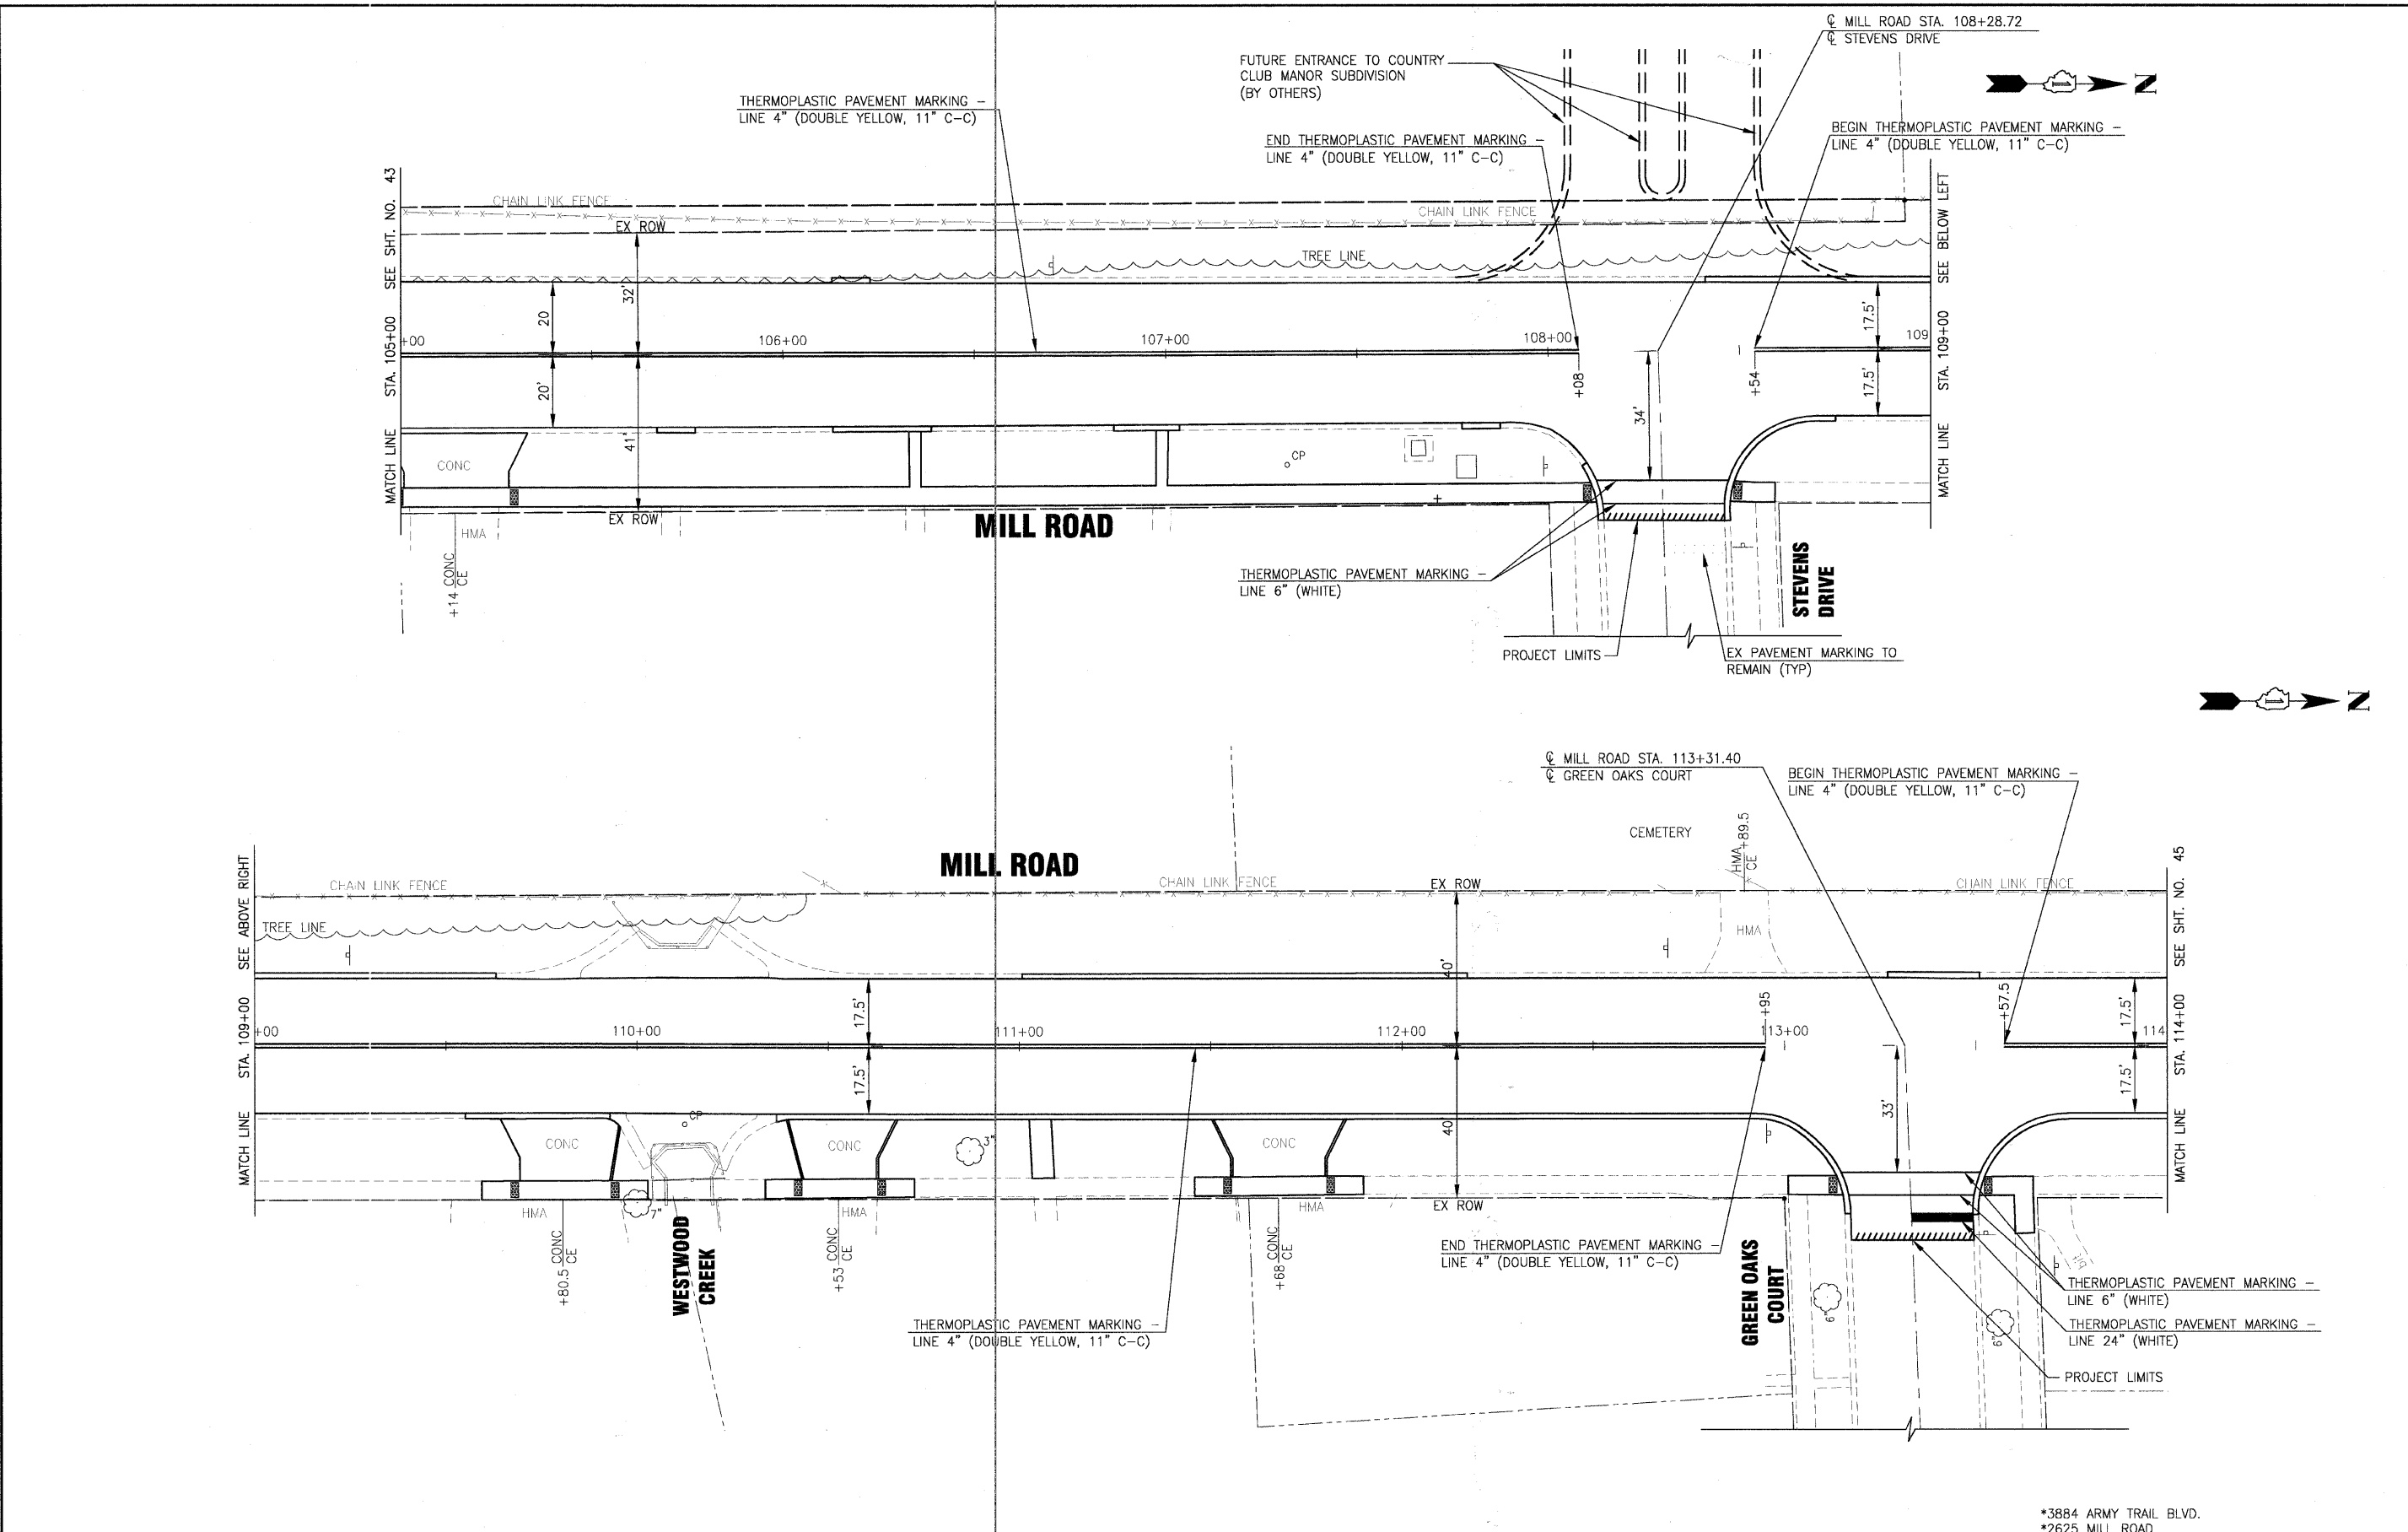

DESIGNED - MWP	REVISED - VILLAGE REVIEW 9-08-09
DRAWN - UKB	REVISED - VILLAGE REVIEW 11-05-09
CHECKED - RWL	REVISED - IDOT REVIEW 11-17-09
DATE - 8-19-09	REVISED -

VILLAGE OF ADDISON, ILLINOIS
MILL ROAD AND ARMY TRAIL BOULEVARD
STP IMPROVEMENTS

PAVEMENT MARKING AND SIGNAGE PLAN
MILL ROAD

SCALE: HORIZ. 1"=20' PROJECT NO: 070142 STA. 105+00 TO STA. 114+00

*3884 ARMY TRAIL BLVD. *2625 MILL ROAD		F.A.U. RTE.	SECTION	COUNTY	TOTAL SHEETS	SHEET NO.
		*	09-00098-00-RS	DuPage	69	44
		C-91-056-10		CONTRACT NO. 63427		
		FED. ROAD DIST. NO. 1 ILLINOIS FED. AID PROJECT M-9003 (474)				