


I:\ADDISON\070142-ARMY TRAIL-MILL LAPP & WATER MAIN\CADD-SURVEY\DRAWINGS\DWG\070142-MILL-PM.DWG 46  
 Project: 1/23/2009 10:06 PM By: 231UKB  
 Copyright © 2009 By: Federal Design Firm, Inc.  
 Station: 184-001121 - Expires 4-30-11  
 License No.

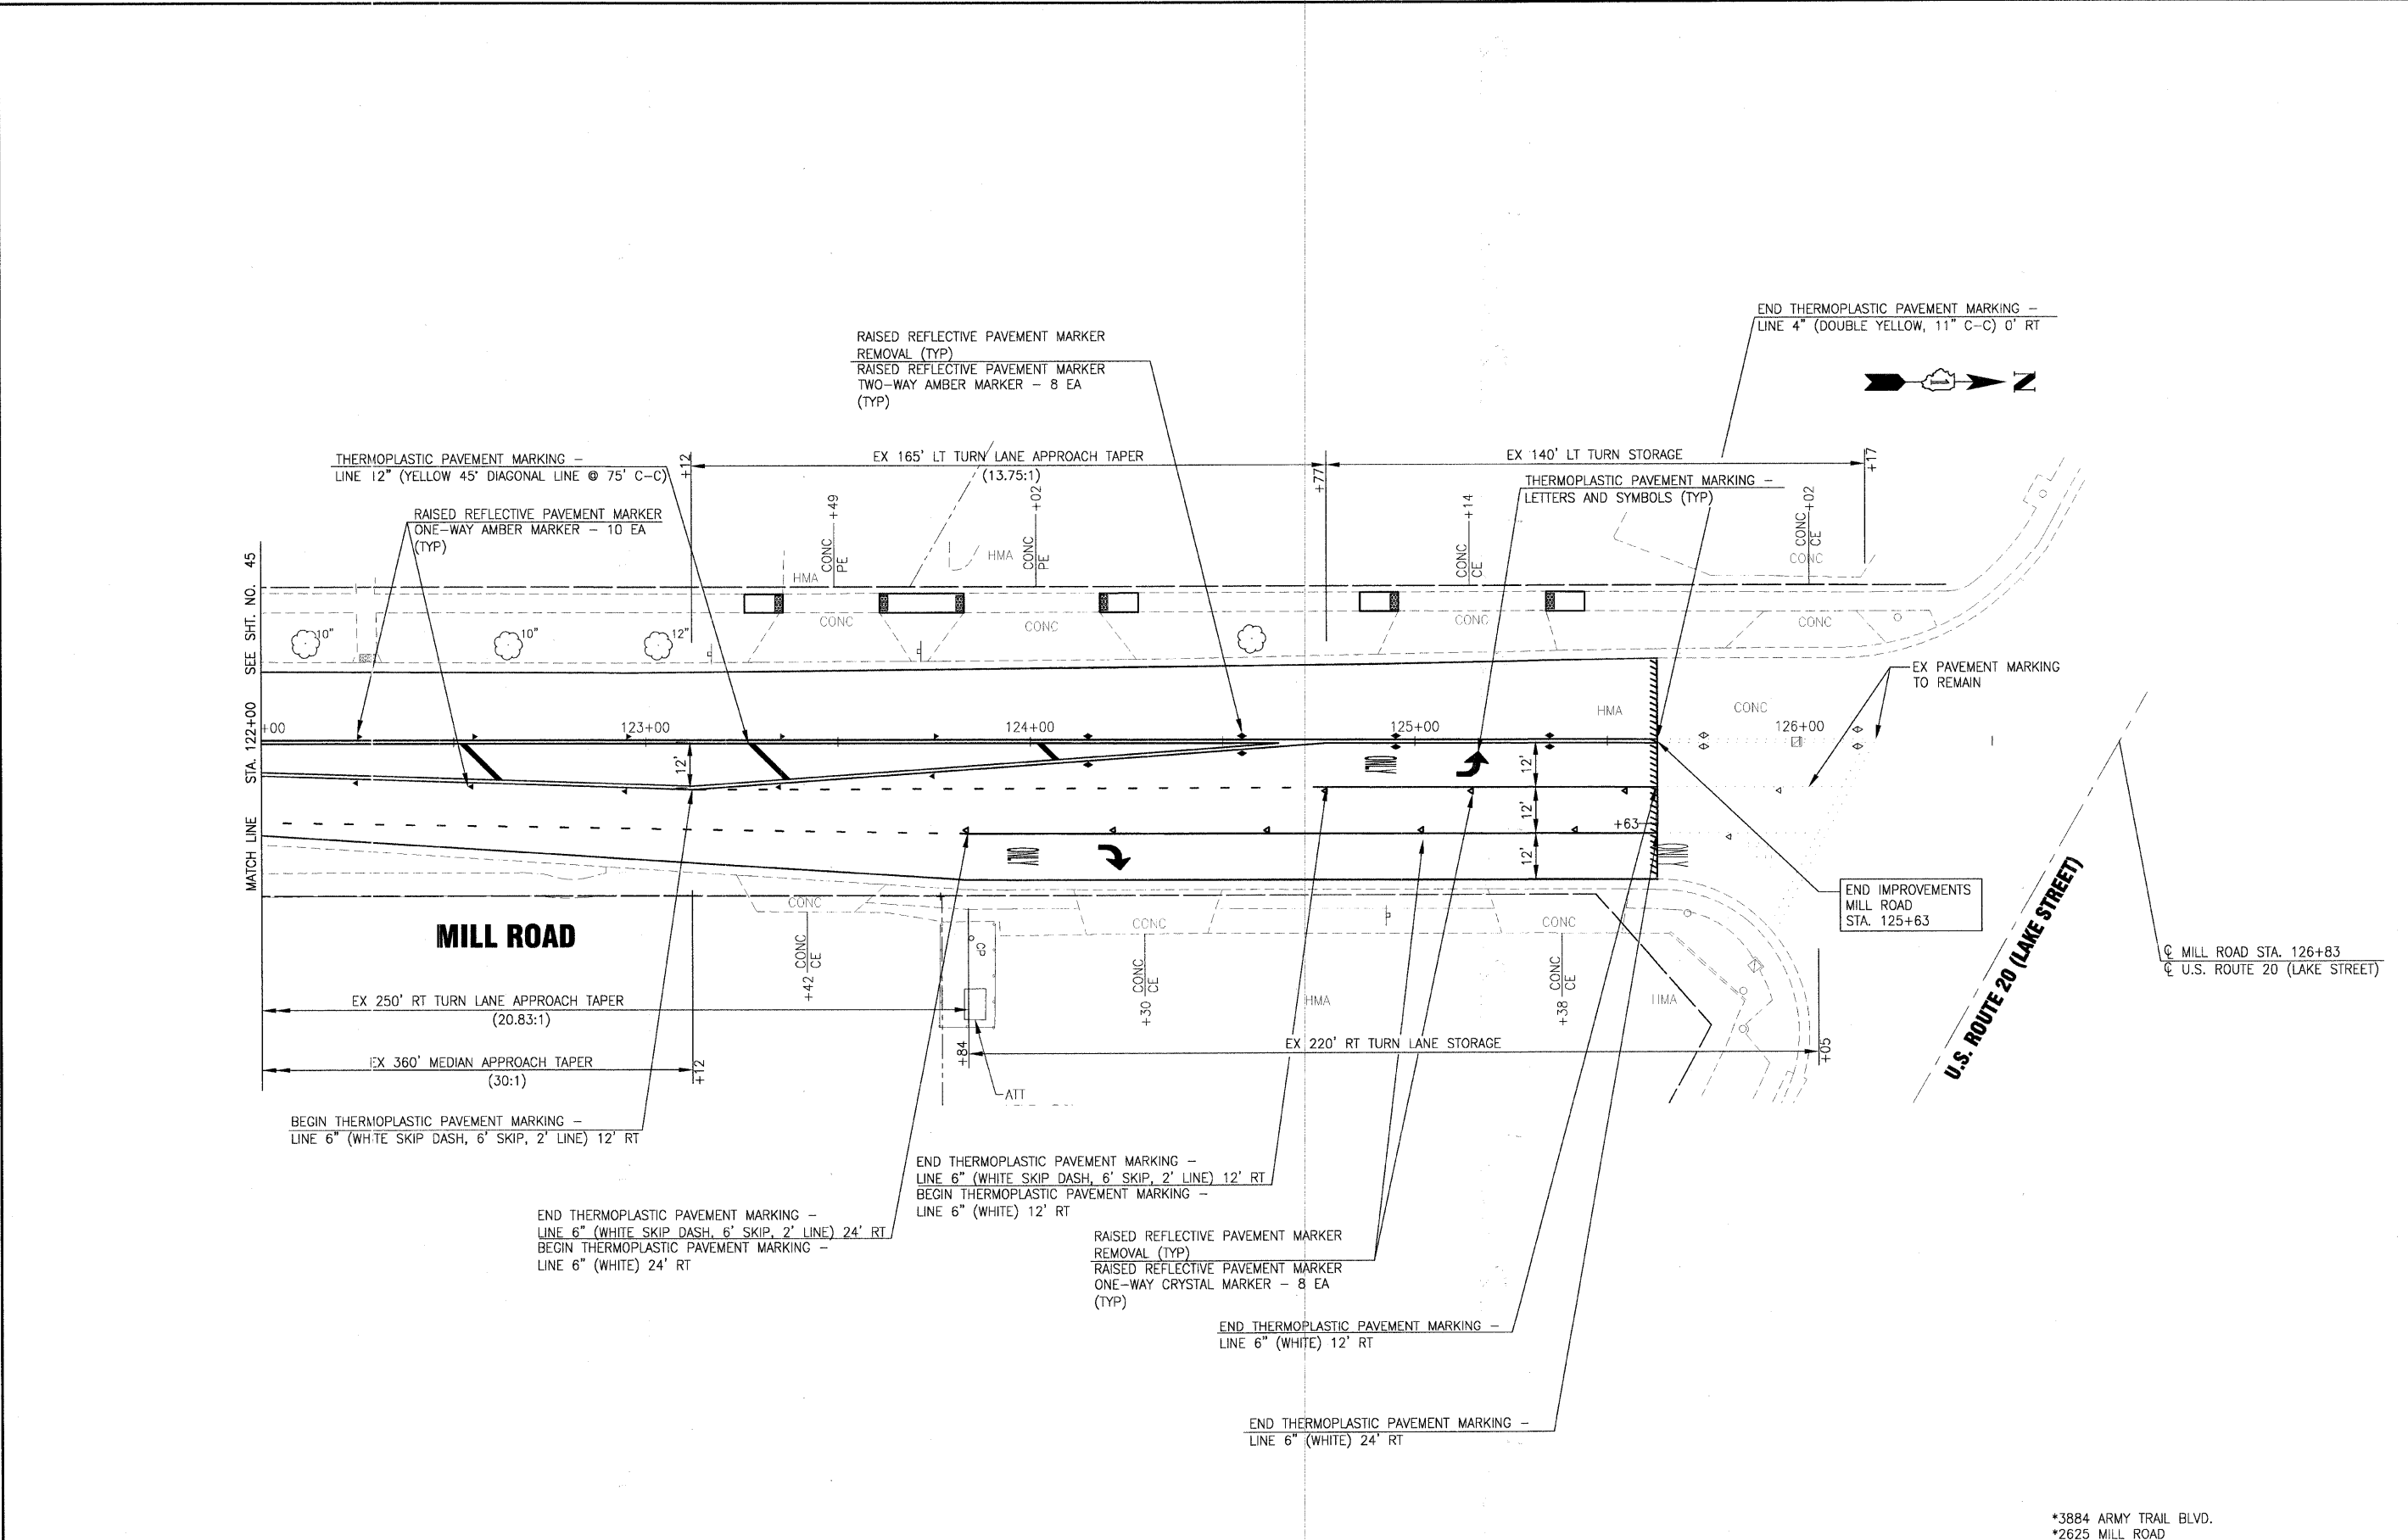

DESIGNED - MWP  
 DRAWN - UKB  
 CHECKED - RWL  
 DATE - 8-19-09

REVISED - VILLAGE REVIEW 9-08-09  
 REVISED - VILLAGE REVIEW 11-05-09  
 REVISED - IDOT REVIEW 11-17-09  
 REVISED -

**VILLAGE OF ADDISON, ILLINOIS  
 MILL ROAD AND ARMY TRAIL BOULEVARD  
 STP IMPROVEMENTS**

**PAVEMENT MARKING AND SIGNAGE PLAN  
 MILL ROAD**

SCALE: HORIZ. 1"=20' PROJECT NO: 070142 STA. 122+00 TO STA. 126+50

\*3884 ARMY TRAIL BLVD.  
 \*2625 MILL ROAD

F.A.U. RTE.	SECTION	COUNTY	TOTAL SHEETS	SHEET NO.
*	09-00098-00-RS	DuPage	69	46
C-91-056-10		CONTRACT NO. 63427		
FED. ROAD DIST. NO. 1		ILLINOIS FED. AID PROJECT M-9303 (474)		