


I:\ACDWIN\070142-ARMY TRAIL-MILL LAPP & WATER MAIN\CADD-SURVEY\DRAWINGS\DWG\070142-ARMY-TRAIL-TRAIL-PM.DWG 49
 Plocted: 11/23/2009 10:17 PM By: 231UK3
 Copyright © 2009, By Baxter & Woodman, Inc.
 State of Illinois - Professional Design Firm
 License No. - 184-001121 - Expires 4-30-11

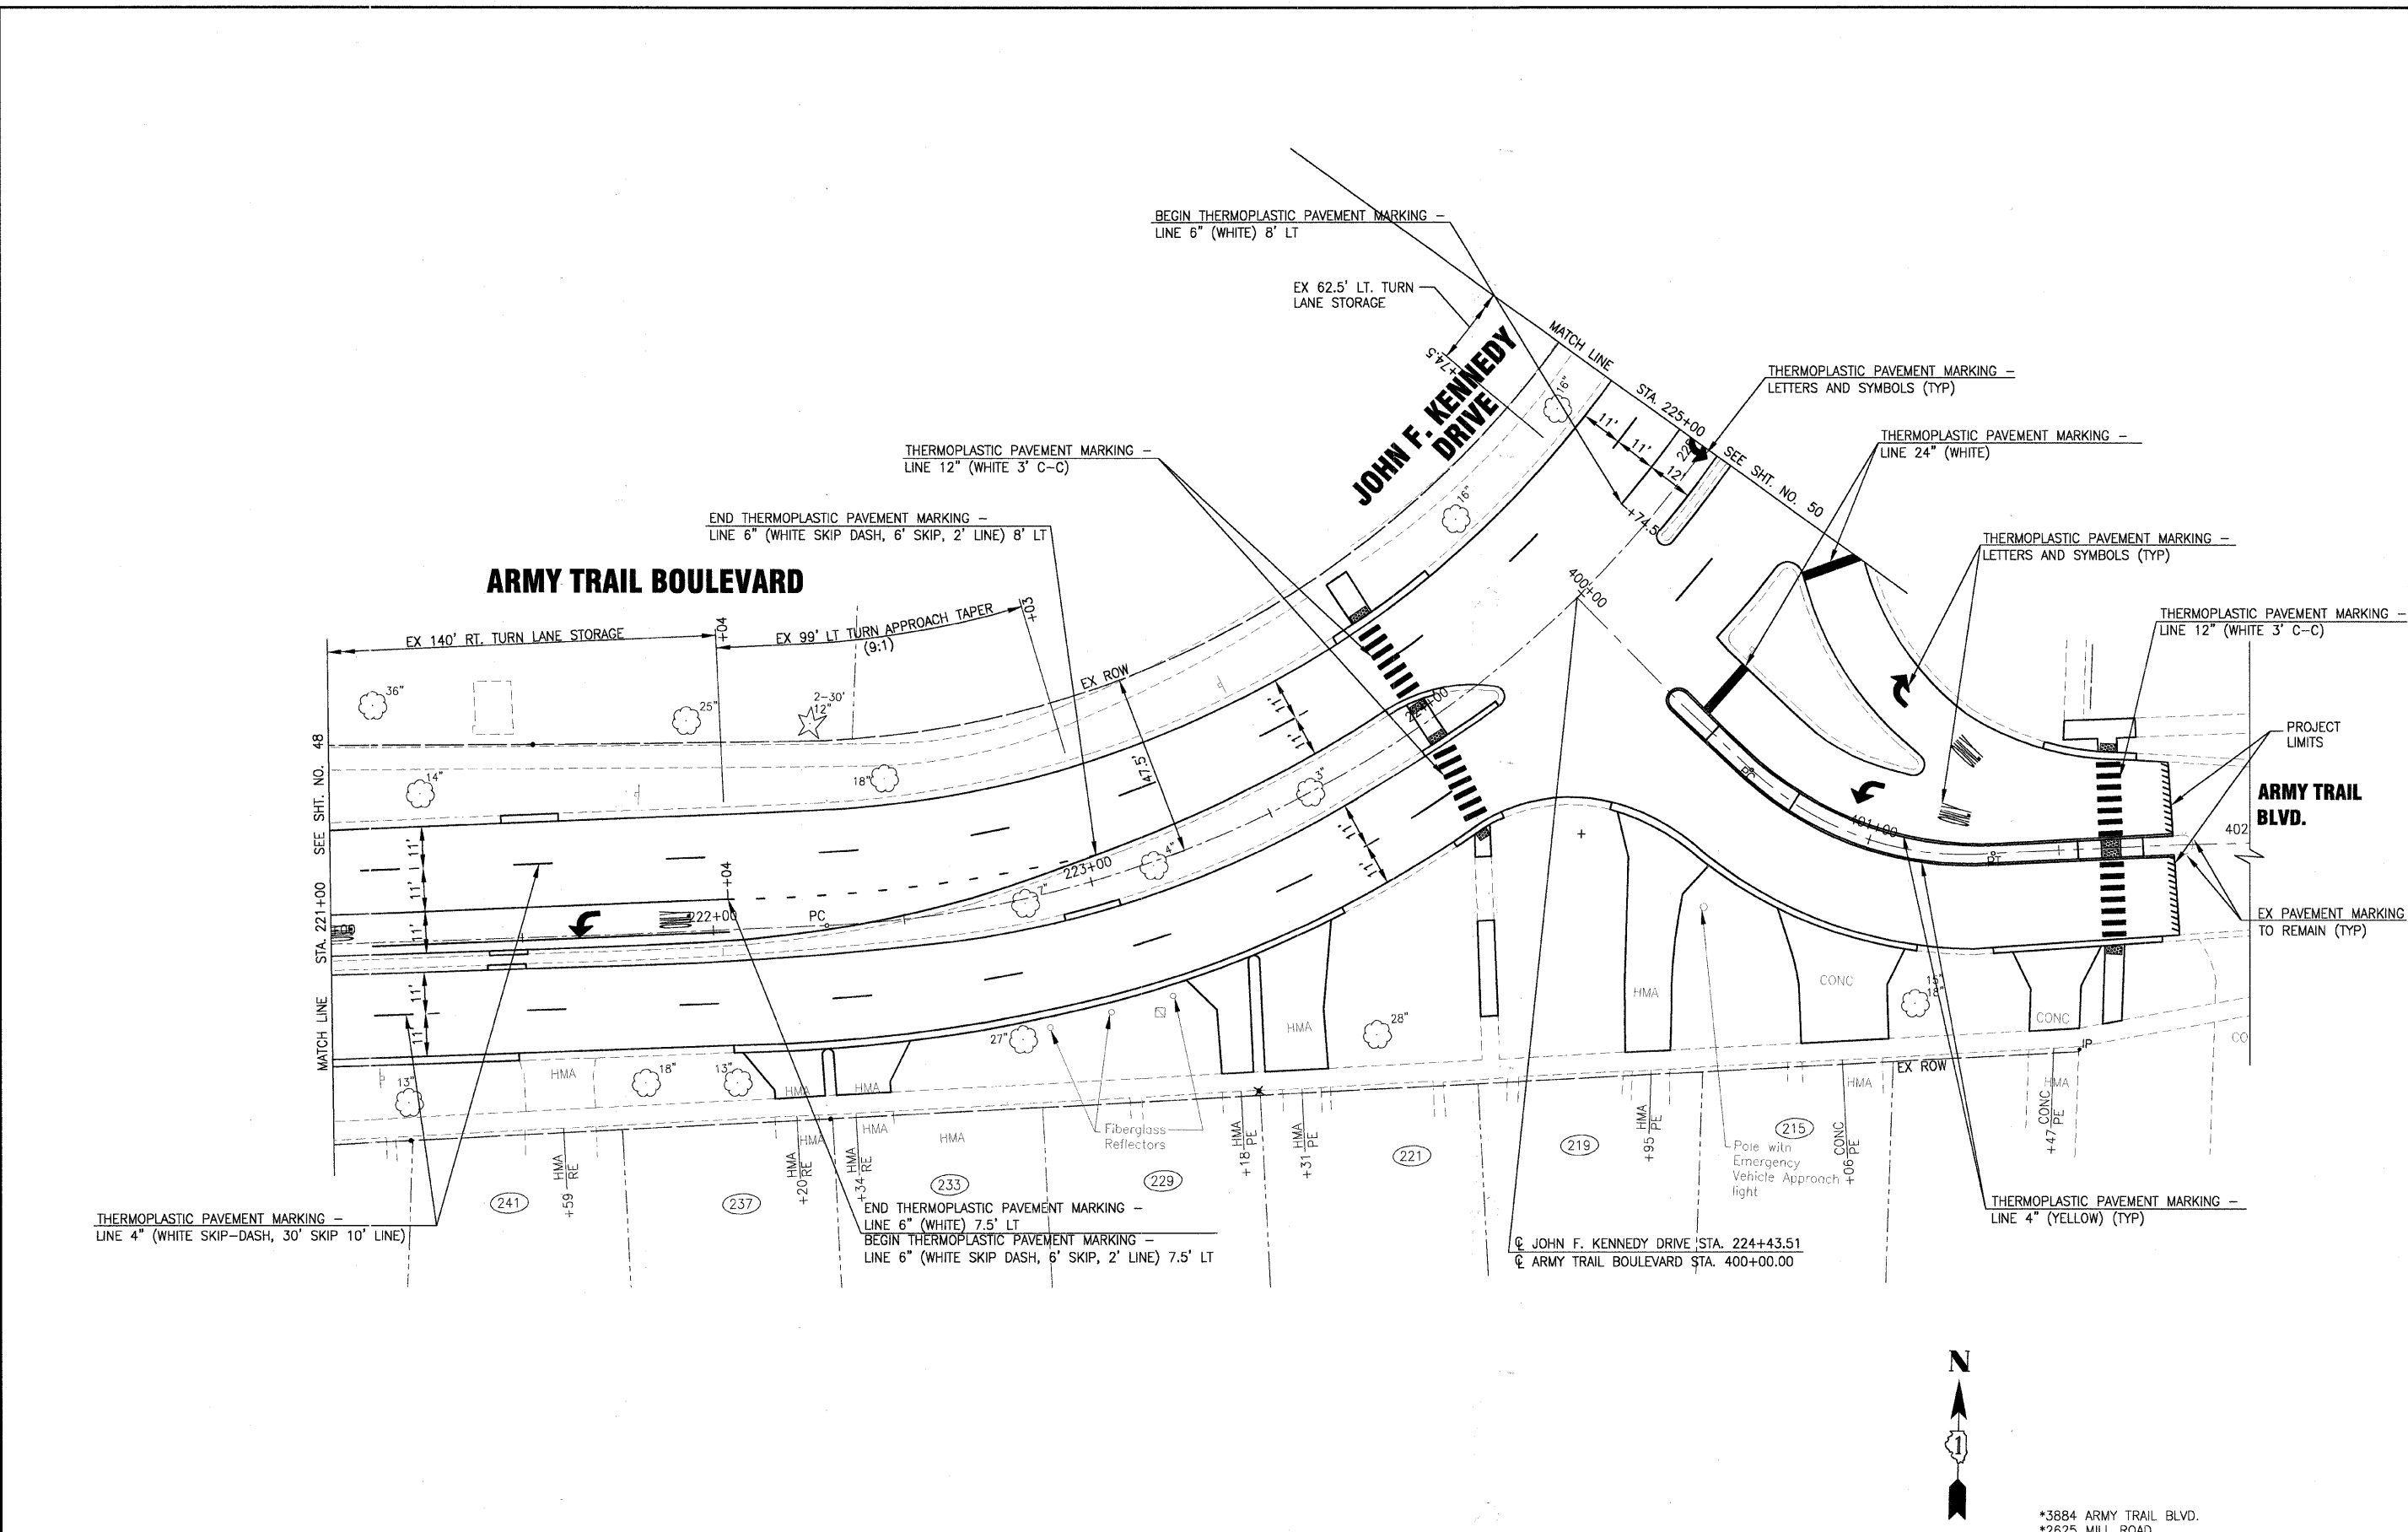

THERMOPLASTIC PAVEMENT MARKING -
 LINE 4" (WHITE SKIP-DASH, 30' SKIP 10' LINE)

END THERMOPLASTIC PAVEMENT MARKING -
 LINE 6" (WHITE) 7.5' LT
 BEGIN THERMOPLASTIC PAVEMENT MARKING -
 LINE 6" (WHITE SKIP DASH, 6' SKIP, 2' LINE) 7.5' LT

© JOHN F. KENNEDY DRIVE STA. 224+43.51
 © ARMY TRAIL BOULEVARD STA. 400+00.00

THERMOPLASTIC PAVEMENT MARKING -
 LINE 4" (YELLOW) (TYP)



DESIGNED - MWP	REVISED - VILLAGE REVIEW 9-08-09
DRAWN - UKB	REVISED - VILLAGE REVIEW 11-05-09
CHECKED - RWL	REVISED - IDOT REVIEW 11-17-09
DATE - 8-19-09	REVISED -

**VILLAGE OF ADDISON, ILLINOIS
 MILL ROAD AND ARMY TRAIL BOULEVARD
 STP IMPROVEMENTS**

PAVEMENT MARKING AND SIGNAGE PLAN	
ARMY TRAIL BOULEVARD/JOHN F KENNEDY DRIVE	
SCALE: HORIZ. 1"=20'	PROJECT NO: 070142 STA. 221+00 TO STA. 225+00

F.A.U. RTE.	SECTION	COUNTY	TOTAL SHEETS	SHEET NO.
*	09-00098-00-RS	DuPage	69	49
C-91-056-10	CONTRACT NO. 63427			
FED. ROAD DIST. NO. 1 ILLINOIS FED. AID PROJECT M-9003 (474)				

*3884 ARMY TRAIL BLVD.
 *2625 MILL ROAD

