\circ

 \circ

 \bigcirc

 \bigcirc

STATE OF ILLINOIS

DEPARTMENT OF TRANSPORTATION

DIVISION OF HIGHWAYS

FOR INDEX OF SHEETS, SEE SHEET NO. 2

PLANS FOR PROPOSED FEDERAL AID HIGHWAY


TRAFFIC DATA

MONTROSE AVE. 2008 ADT = 20,300 2009 ADT = 20,500

DESIGN DESIGNATION

2,050 (29) ARTERIAL 0.75 (RS-20) DESIGN SPEED = 30 MPH POSTED SPEED = 30 MPH

F.A.U. 1366 (MONTROSE AVENUE) SAYRE AVE TO FOREST PRESERVE AVE LAPP RESURFACING SECTION: 09-00051-00-RS PROJECT: ARA-9003(500) VILLAGE OF HARWOOD HEIGHTS **COOK COUNTY** C-91-107-10

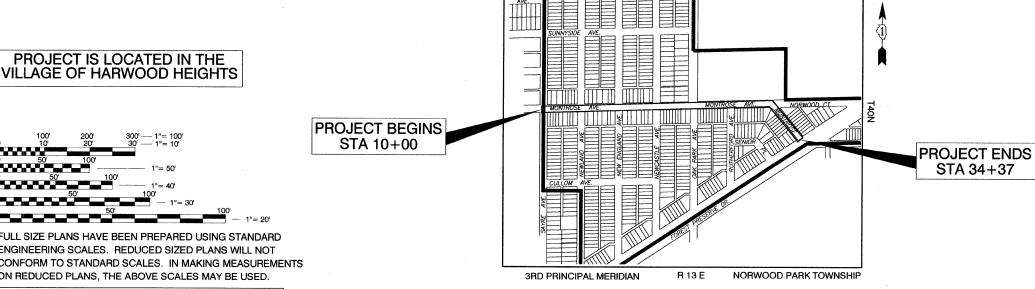

FULL SIZE PLANS HAVE BEEN PREPARED USING STANDARD

ENGINEERING SCALES. REDUCED SIZED PLANS WILL NOT CONFORM TO STANDARD SCALES. IN MAKING MEASUREMENTS ON REDUCED PLANS, THE ABOVE SCALES MAY BE USED.

JOINT UTILITY LOCATION INFORMATION FOR EXCAVATION 1-800-892-0123 OR 811



CONTRACT NO. 63429


LOCATION MAP


SCALE NOT TO SCALE

GROSS LENGTH = 2,437 FT. = 0.462 MILE NET LENGTH = 2,437 FT. = 0.462 MILE



соок

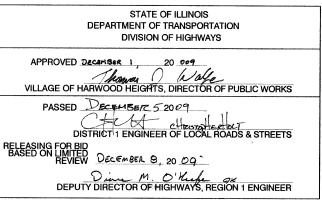

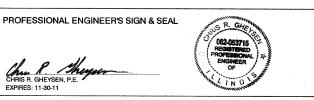

PRINTED BY THE AUTHORITY OF THE STATE OF ILLINOIS