



STAGE 1

NOTES:

1. SETUP TRAFFIC CONTROL AND PROTECTION ACCORDING TO STANDARD 701422. SEE STANDARD FOR ADDITIONAL SIGNS AND DEVICES. SHIFT ALL EASTBOUND TRAFFIC TO THE INSIDE EASTBOUND LANE.
2. EXCAVATE FOR TEMPORARY PAVEMENT.
3. CONSTRUCT TEMPORARY PAVEMENT AS SHOWN ON THE PLANS.

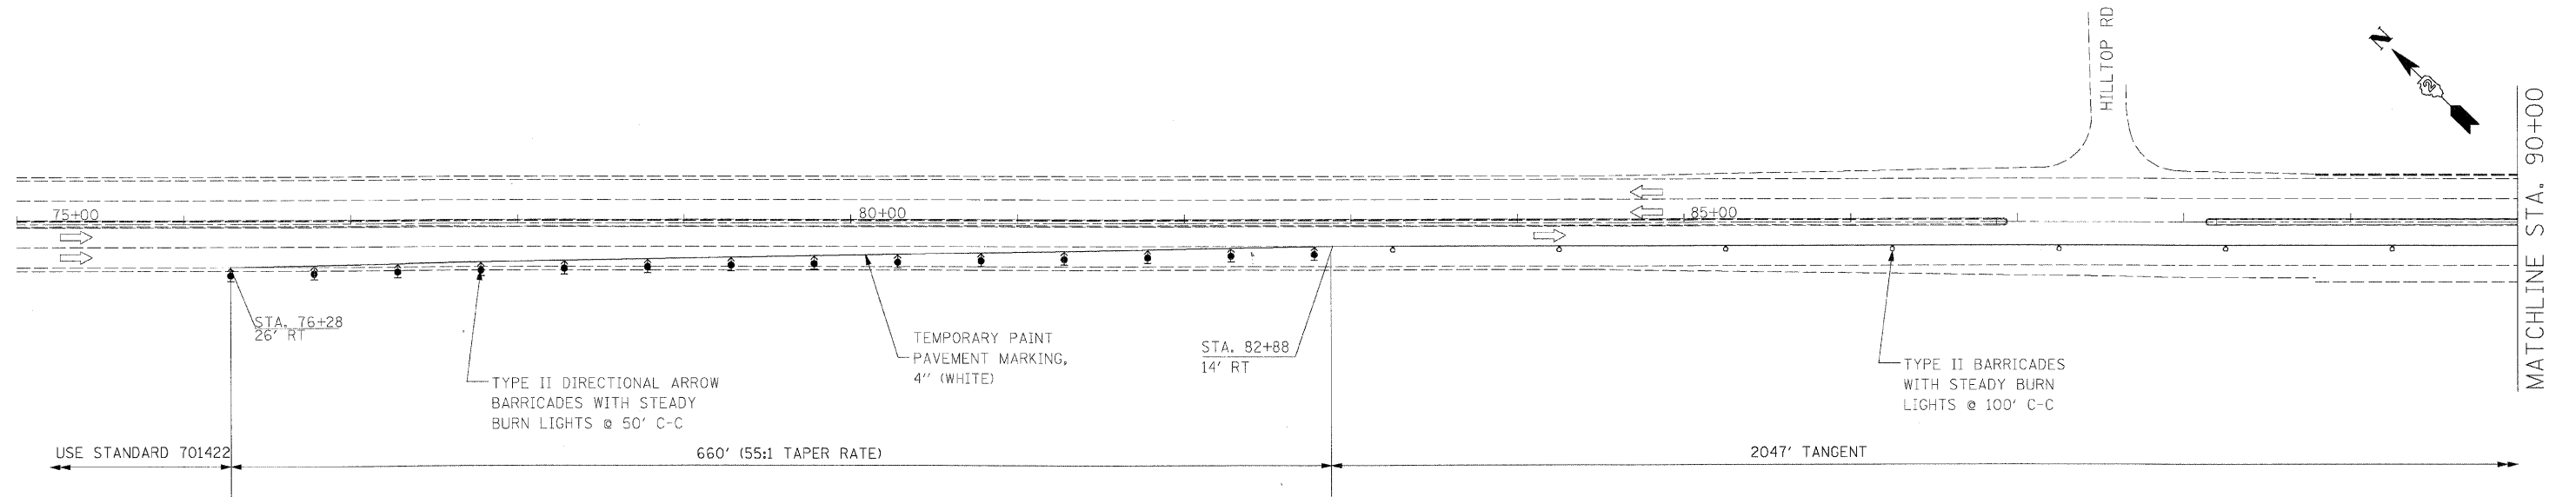

- SYMBOLS:**
- TEMPORARY PAVEMENT
 - HOT-MIX ASPHALT SURFACE COURSE, MIX "C", N50, 6"
 - AGGREGATE BASE COURSE, TYPE B, 12"

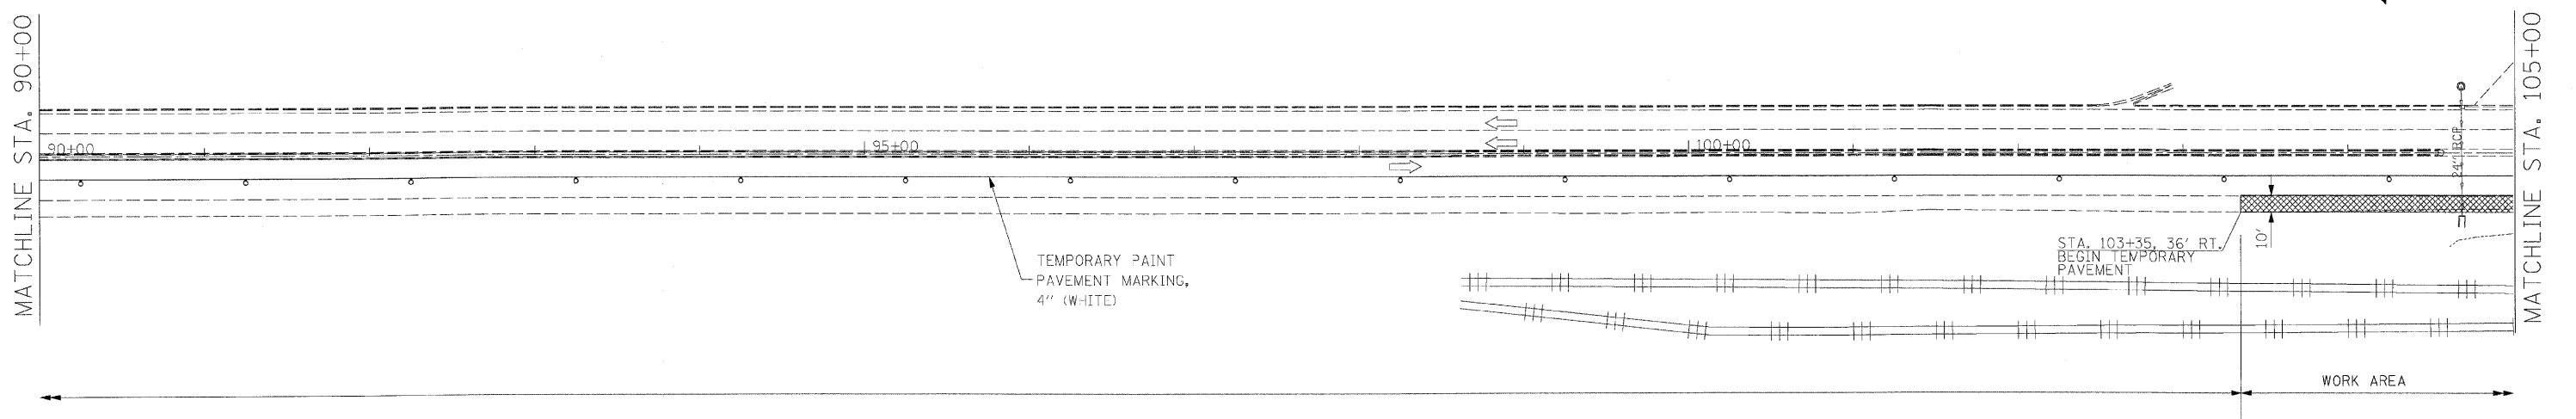

- SYMBOLS:**
- TEMPORARY PAVEMENT
 - HOT-MIX ASPHALT SURFACE COURSE, MIX "C", N50, 6"
 - AGGREGATE BASE COURSE, TYPE B, 12"

FILE NAME =	USER NAME = @JSEB*	DESIGNED - KAC	REVISED -
G:\ENG\06-6790-13.TASK7\Civ\Sh\DI164C68_SHT00B_PROP_stage1.dgn		DRAWN - TMF / JNH	REVISED -
		CHECKED - KAC	REVISED -
		DATE - 11/13/2009	REVISED -

**STATE OF ILLINOIS
DEPARTMENT OF TRANSPORTATION**

STAGING PLANS (STAGE 1)

SCALE: 1" = 50' SHEET NO. 20 OF 80 SHEETS STA. 99+27 TO STA. 114+33

F.A.P. RTE.	SECTION	COUNTY	TOTAL SHEETS	SHEET NO.
301	43T & M	Jo Davless	80	20
			CONTRACT NO. 64C68	
ILLINOIS FED. AID PROJECT				