



STAGE 3

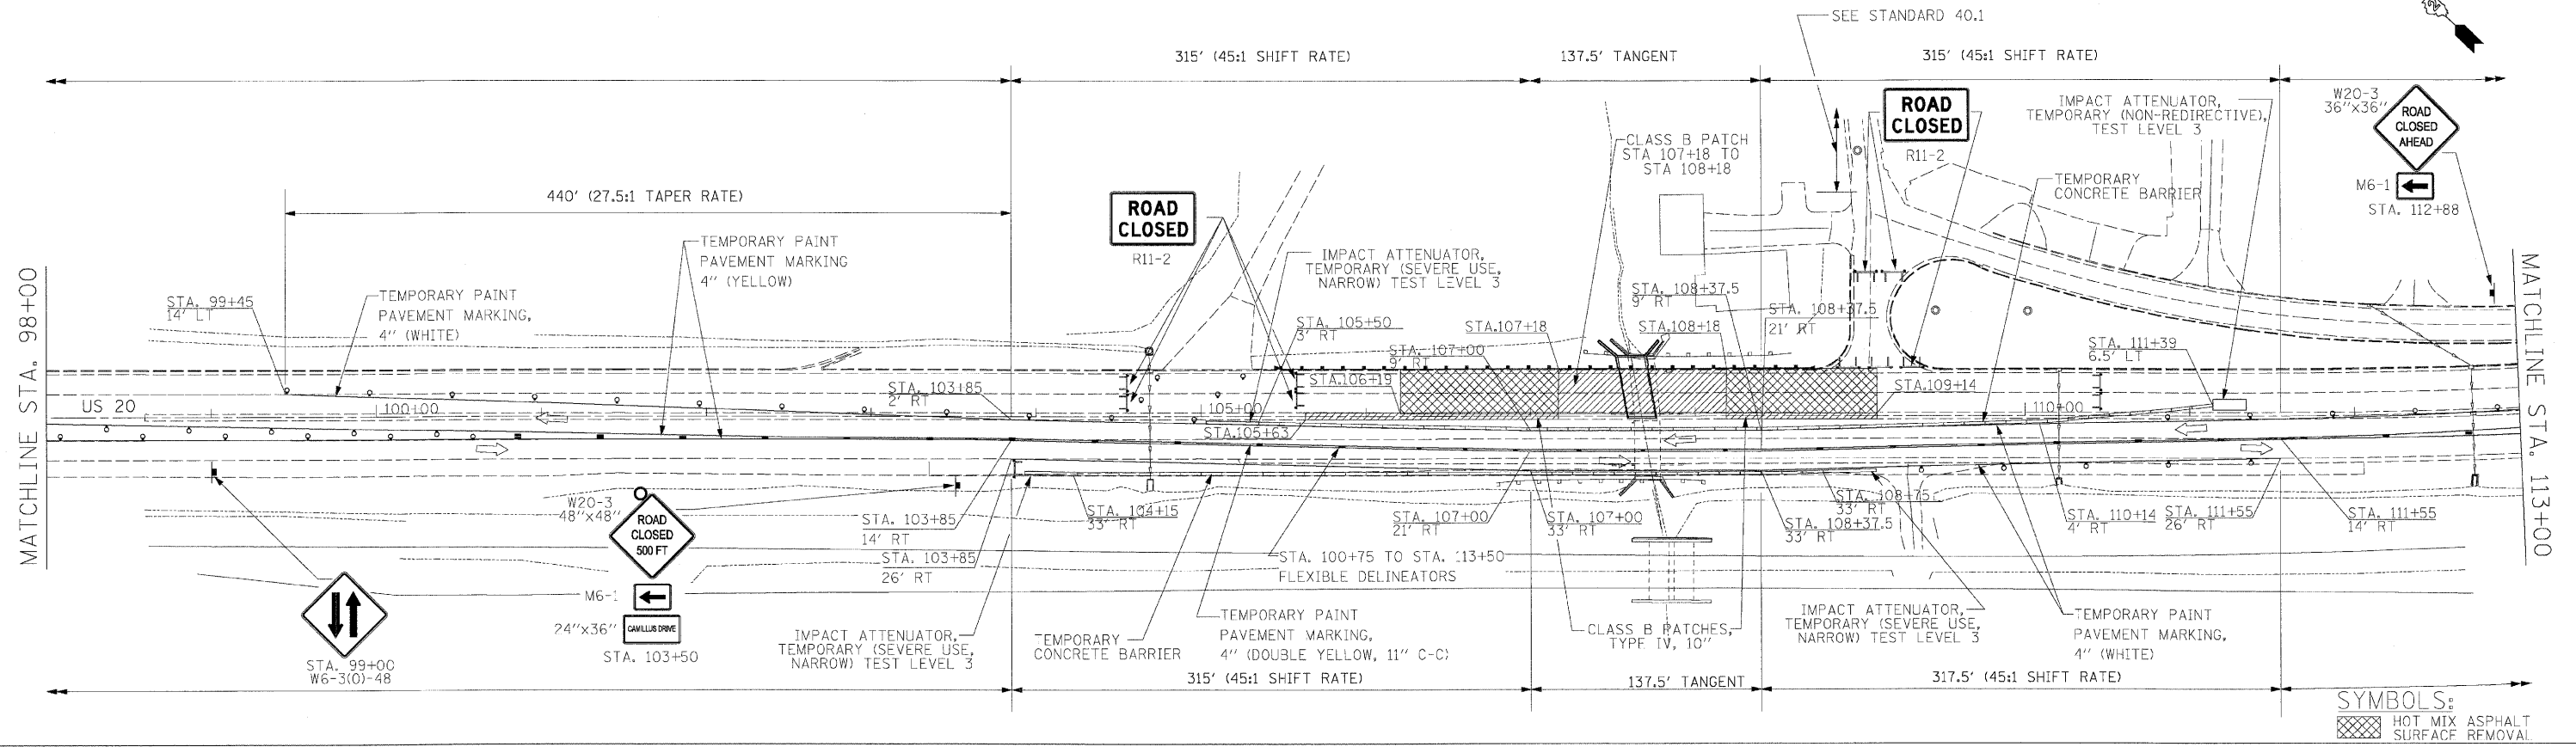

SYMBOLS:
 HOT MIX ASPHALT SURFACE REMOVAL

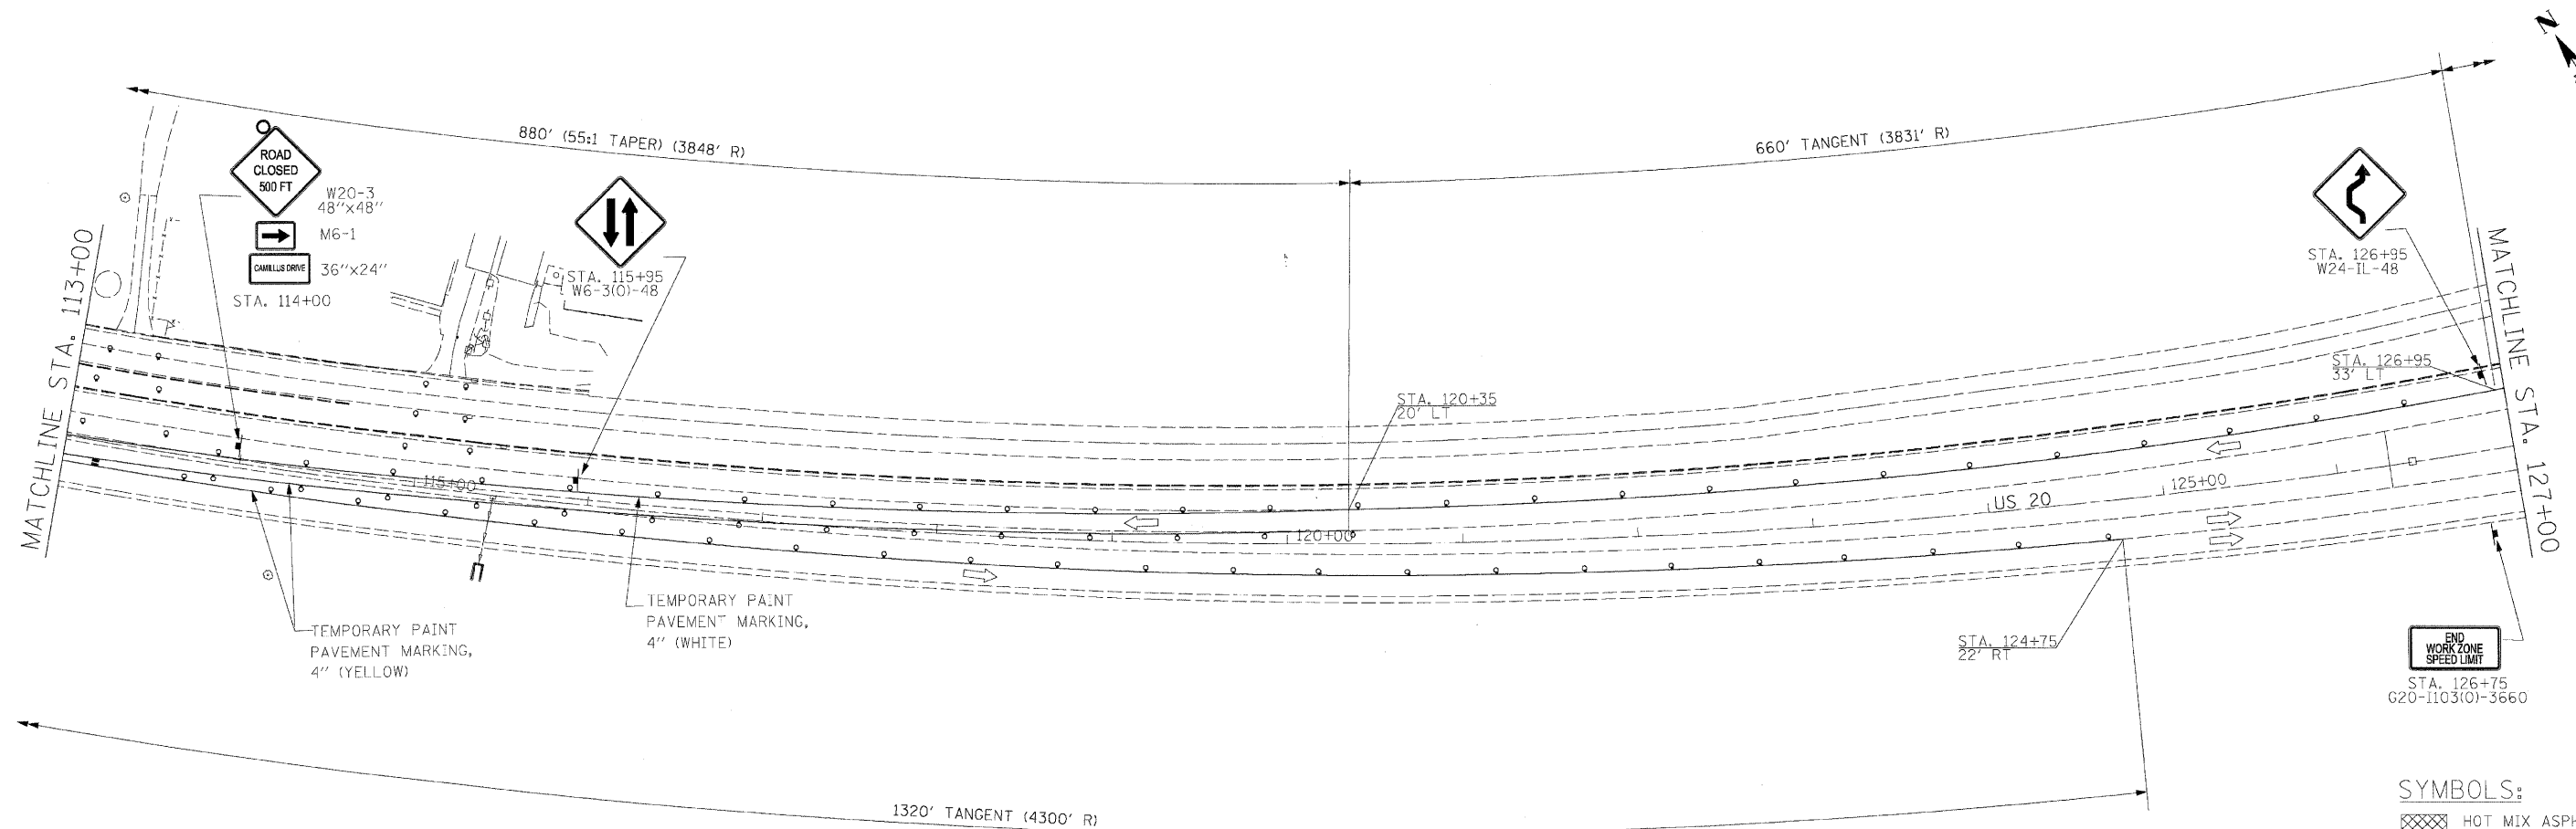

SYMBOLS:
 HOT MIX ASPHALT SURFACE REMOVAL

FILE NAME = G:\ENGR\26-6798-13_TASK7\Civ\Sh\N\1164C66	USER NAME = #USER# SHIT005A_PROP_stage3.dgn	DESIGNED - KAC	REVISED -	STATE OF ILLINOIS DEPARTMENT OF TRANSPORTATION	STAGING PLANS (STAGE 3)		F.A.P. RTE. 301	SECTION 43T & M	COUNTY Jo Daviess	TOTAL SHEETS 80	SHEET NO. 26	
PLOT SCALE = #SCALE#	CHECKED - KAC	REVISED -	REVISED -		SCALE: 1" = 50'	SHEET NO. 26 OF 80 SHEETS	STA. 99+27 TO STA. 114+33	CONTRACT NO. 64C68				
PLOT DATE = 12/1/2009	DATE - 11/13/2009	REVISED -	REVISED -		ILLINOIS FED. AID PROJECT							