


# STAGE 4

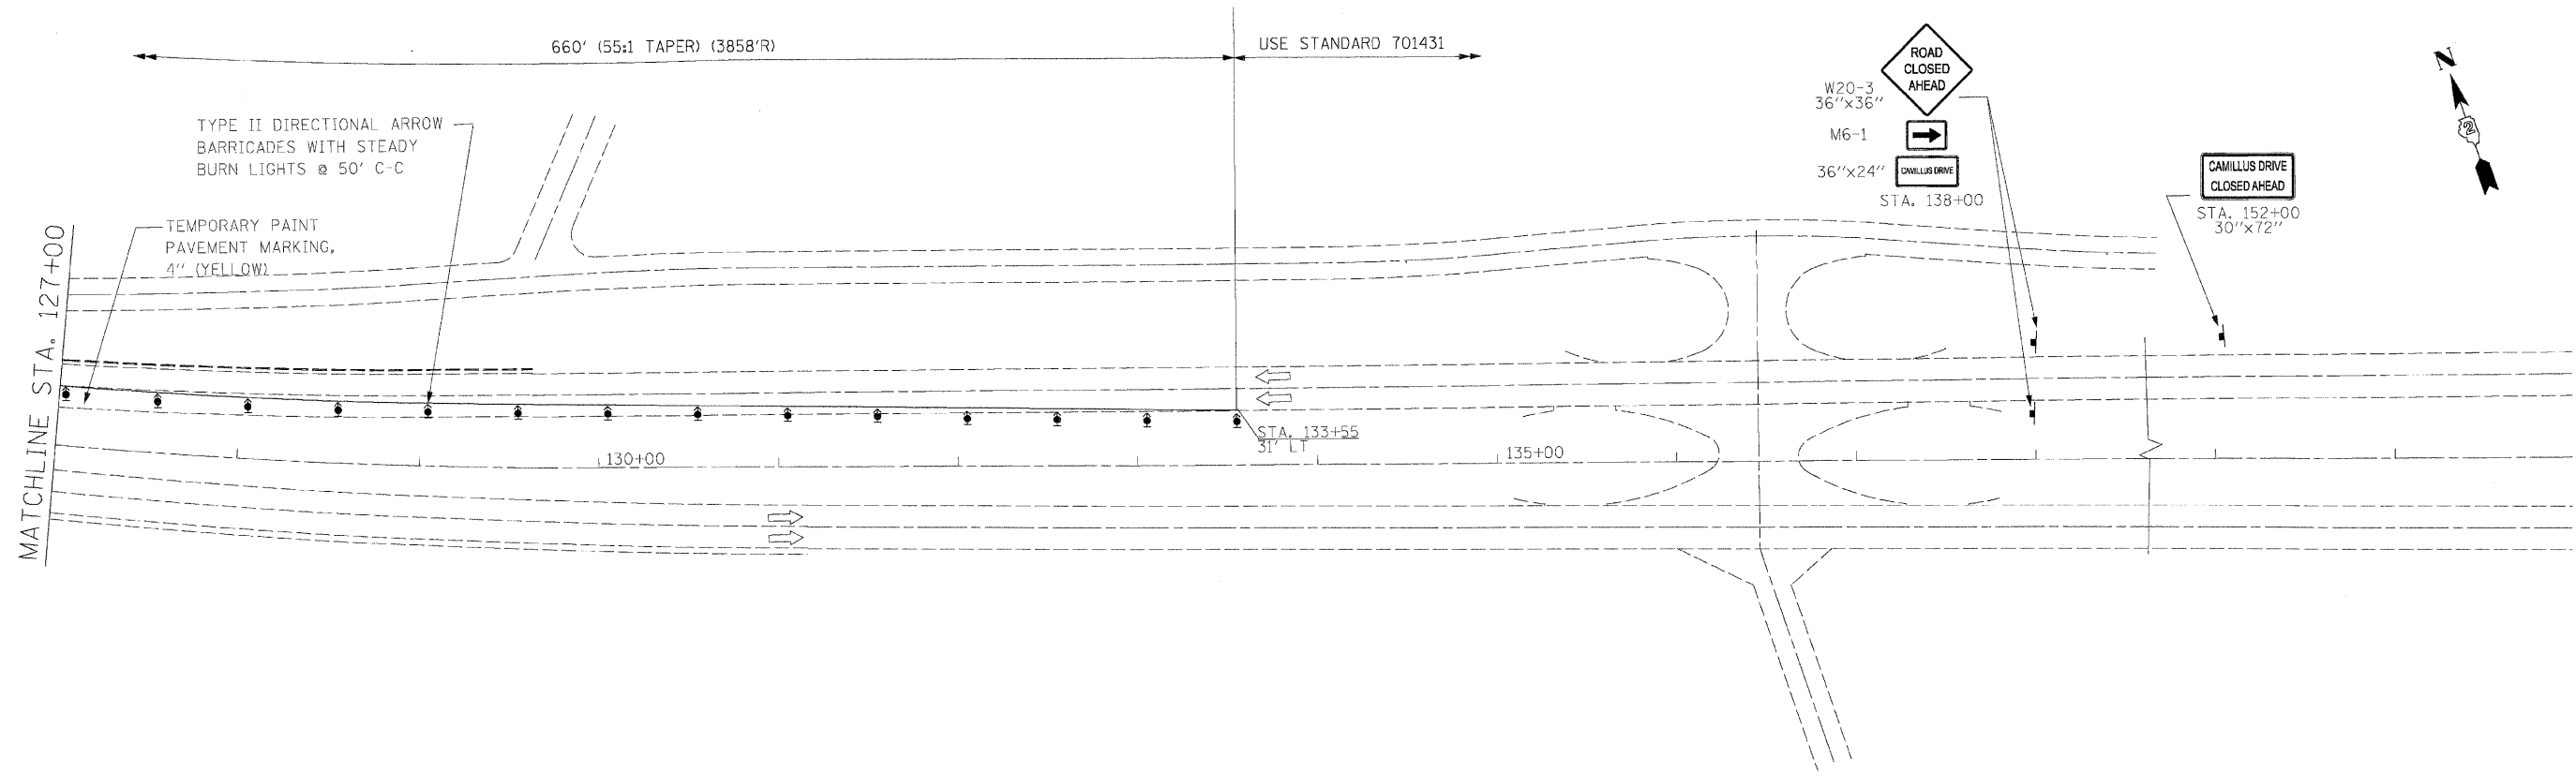

FILE NAME =	USFR NAME = #USER#	DESIGNED - KAC	REVISED -
G:\ENGL\06-6790-13.TASK7\C:\v\Sh\td\1164\68_SHT02\08_PROP_stage4.dgn		DRAWN - TMF / JNH	REVISED -
	PLOT SCALE = #SCALE#	CHECKED - KAC	REVISED -
	PLOT DATE = 12/1/2009	DATE - 11/13/2009	REVISED -

**STATE OF ILLINOIS  
DEPARTMENT OF TRANSPORTATION**

**STAGING PLANS (STAGE 4)**

SCALE: 1" = 50' SHEET NO. 30 OF 80 SHEETS STA. 99+27 TO STA. 114+33

F.A.P. RTE.	SECTION	COUNTY	TOTAL SHEETS	SHEET NO.
301	43T & M	Jo Daviess	80	30
CONTRACT NO. 64C68				
ILLINOIS FED. AID PROJECT				