



# STAGE 5

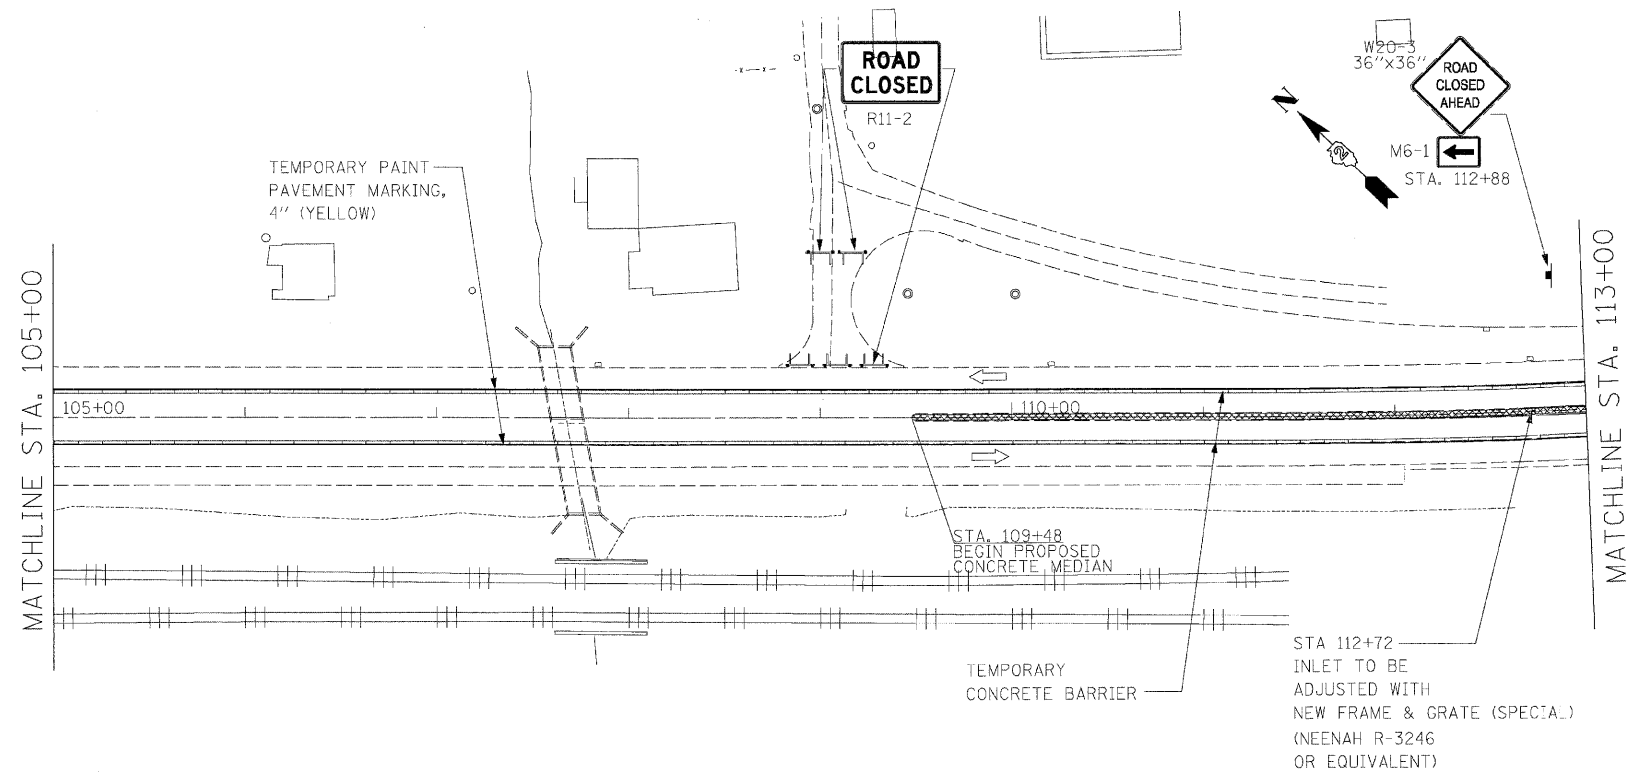

**SYMBOLS:**

TEMPORARY PAVEMENT REMOVAL & PROPOSED CONCRETE MEDIAN, TYPE SB-9.06

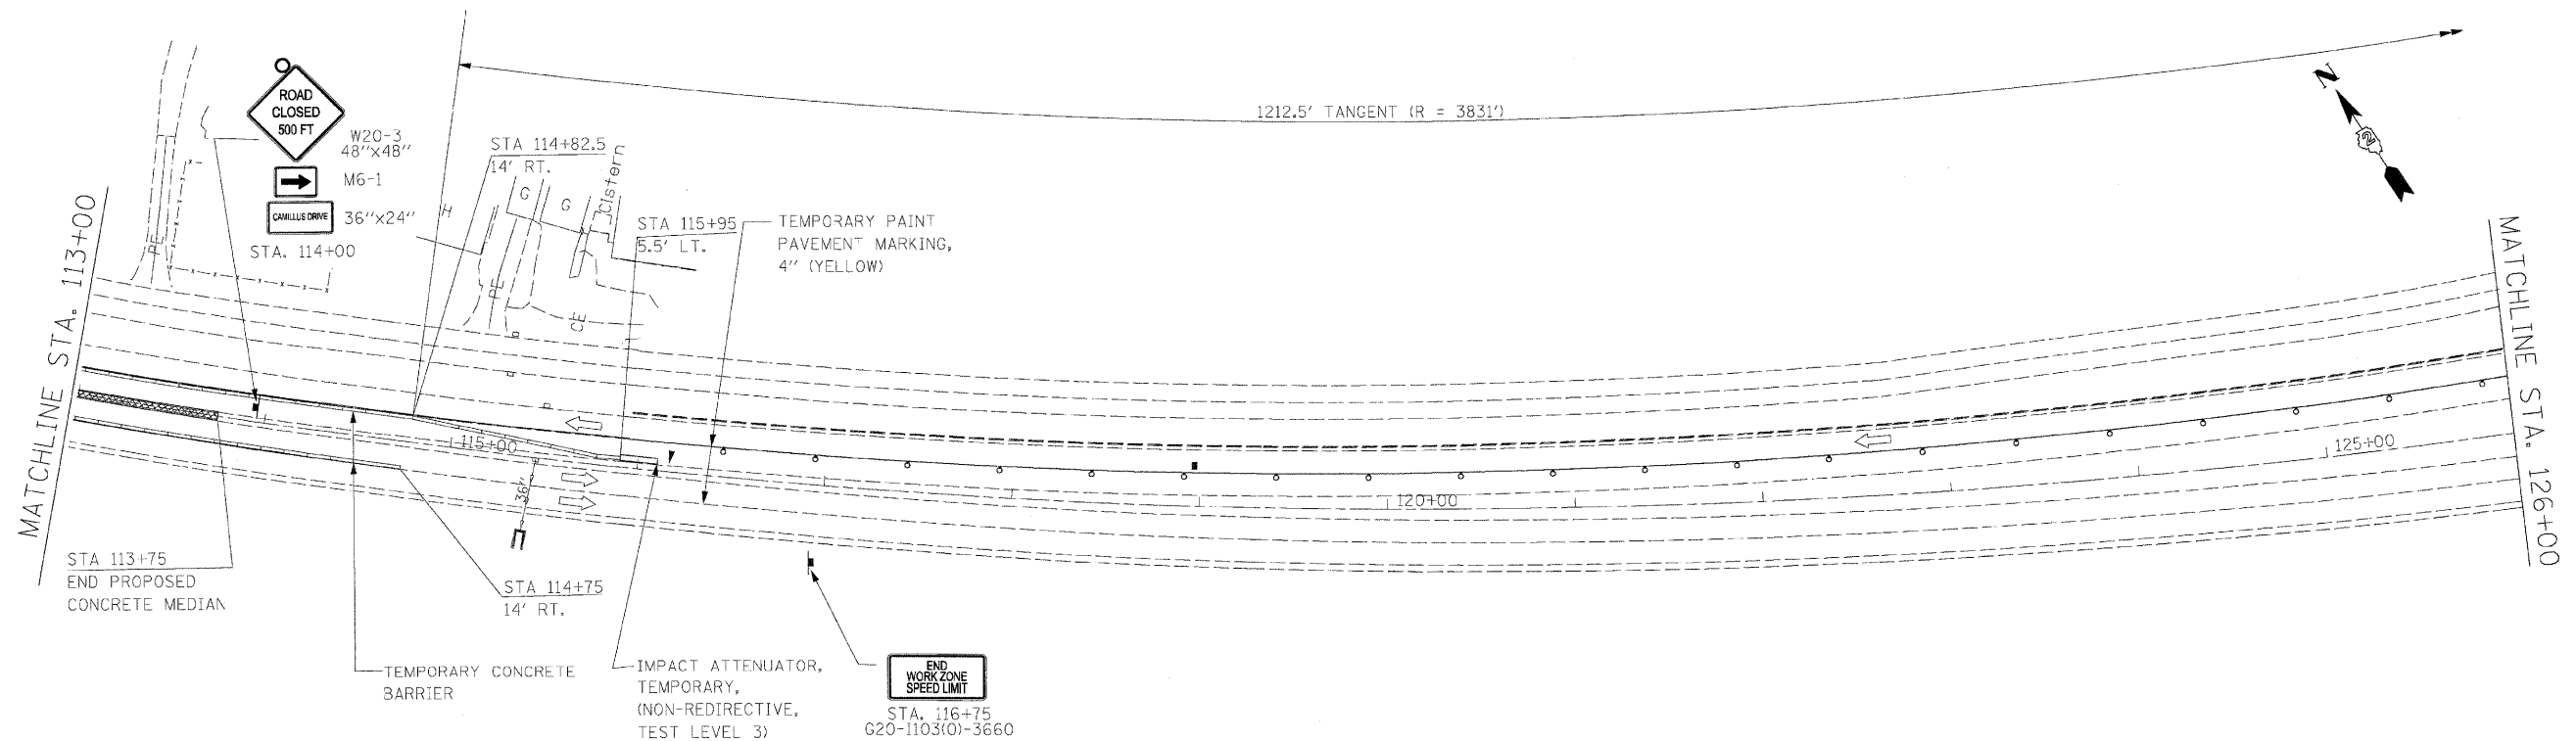

**SYMBOLS:**

TEMPORARY PAVEMENT REMOVAL & PROPOSED CONCRETE MEDIAN, TYPE SB-9.06

FILE NAME =	USER NAME = #USER#	DESIGNED - KAC	REVISED -
G:\ENG\06-6790-13_TASK7\CIV\5H\VD1164C68	SHT010C_PRCP_stage5.dgn	DRAWN - TMF / JNH	REVISED -
	PLT SCALE = #SCALE#	CHECKED - KAC	REVISED -
	PLOT DATE = 12/1/2009	DATE - 11/13/2009	REVISED -

**STATE OF ILLINOIS  
DEPARTMENT OF TRANSPORTATION**

**STAGING PLANS (STAGE 5)**

SCALE: 1" = 50' SHEET NO. 32 OF 80 SHEETS STA. 99+27 TO STA. 114+33

F.A.P. RTE.	SECTION	COUNTY	TOTAL SHEETS	SHEET NO.
301	43T & M	Jo Daviess	80	32
				CONTRACT NO. 64C68
ILLINOIS FED. AID PROJECT				