


PLOT DATE = 12/1/2009  
 FILE NAME = G:\CONV\06-6799-03\_TASK7\GAS\11\CONV\06-6799-03\_TEMP\PT Jobn  
 USER NAME = RUSER8

ORIGINAL SURVEY NO.	SURVEYED BY	DATE

FINAL SURVEY NO.	SURVEYED BY	DATE

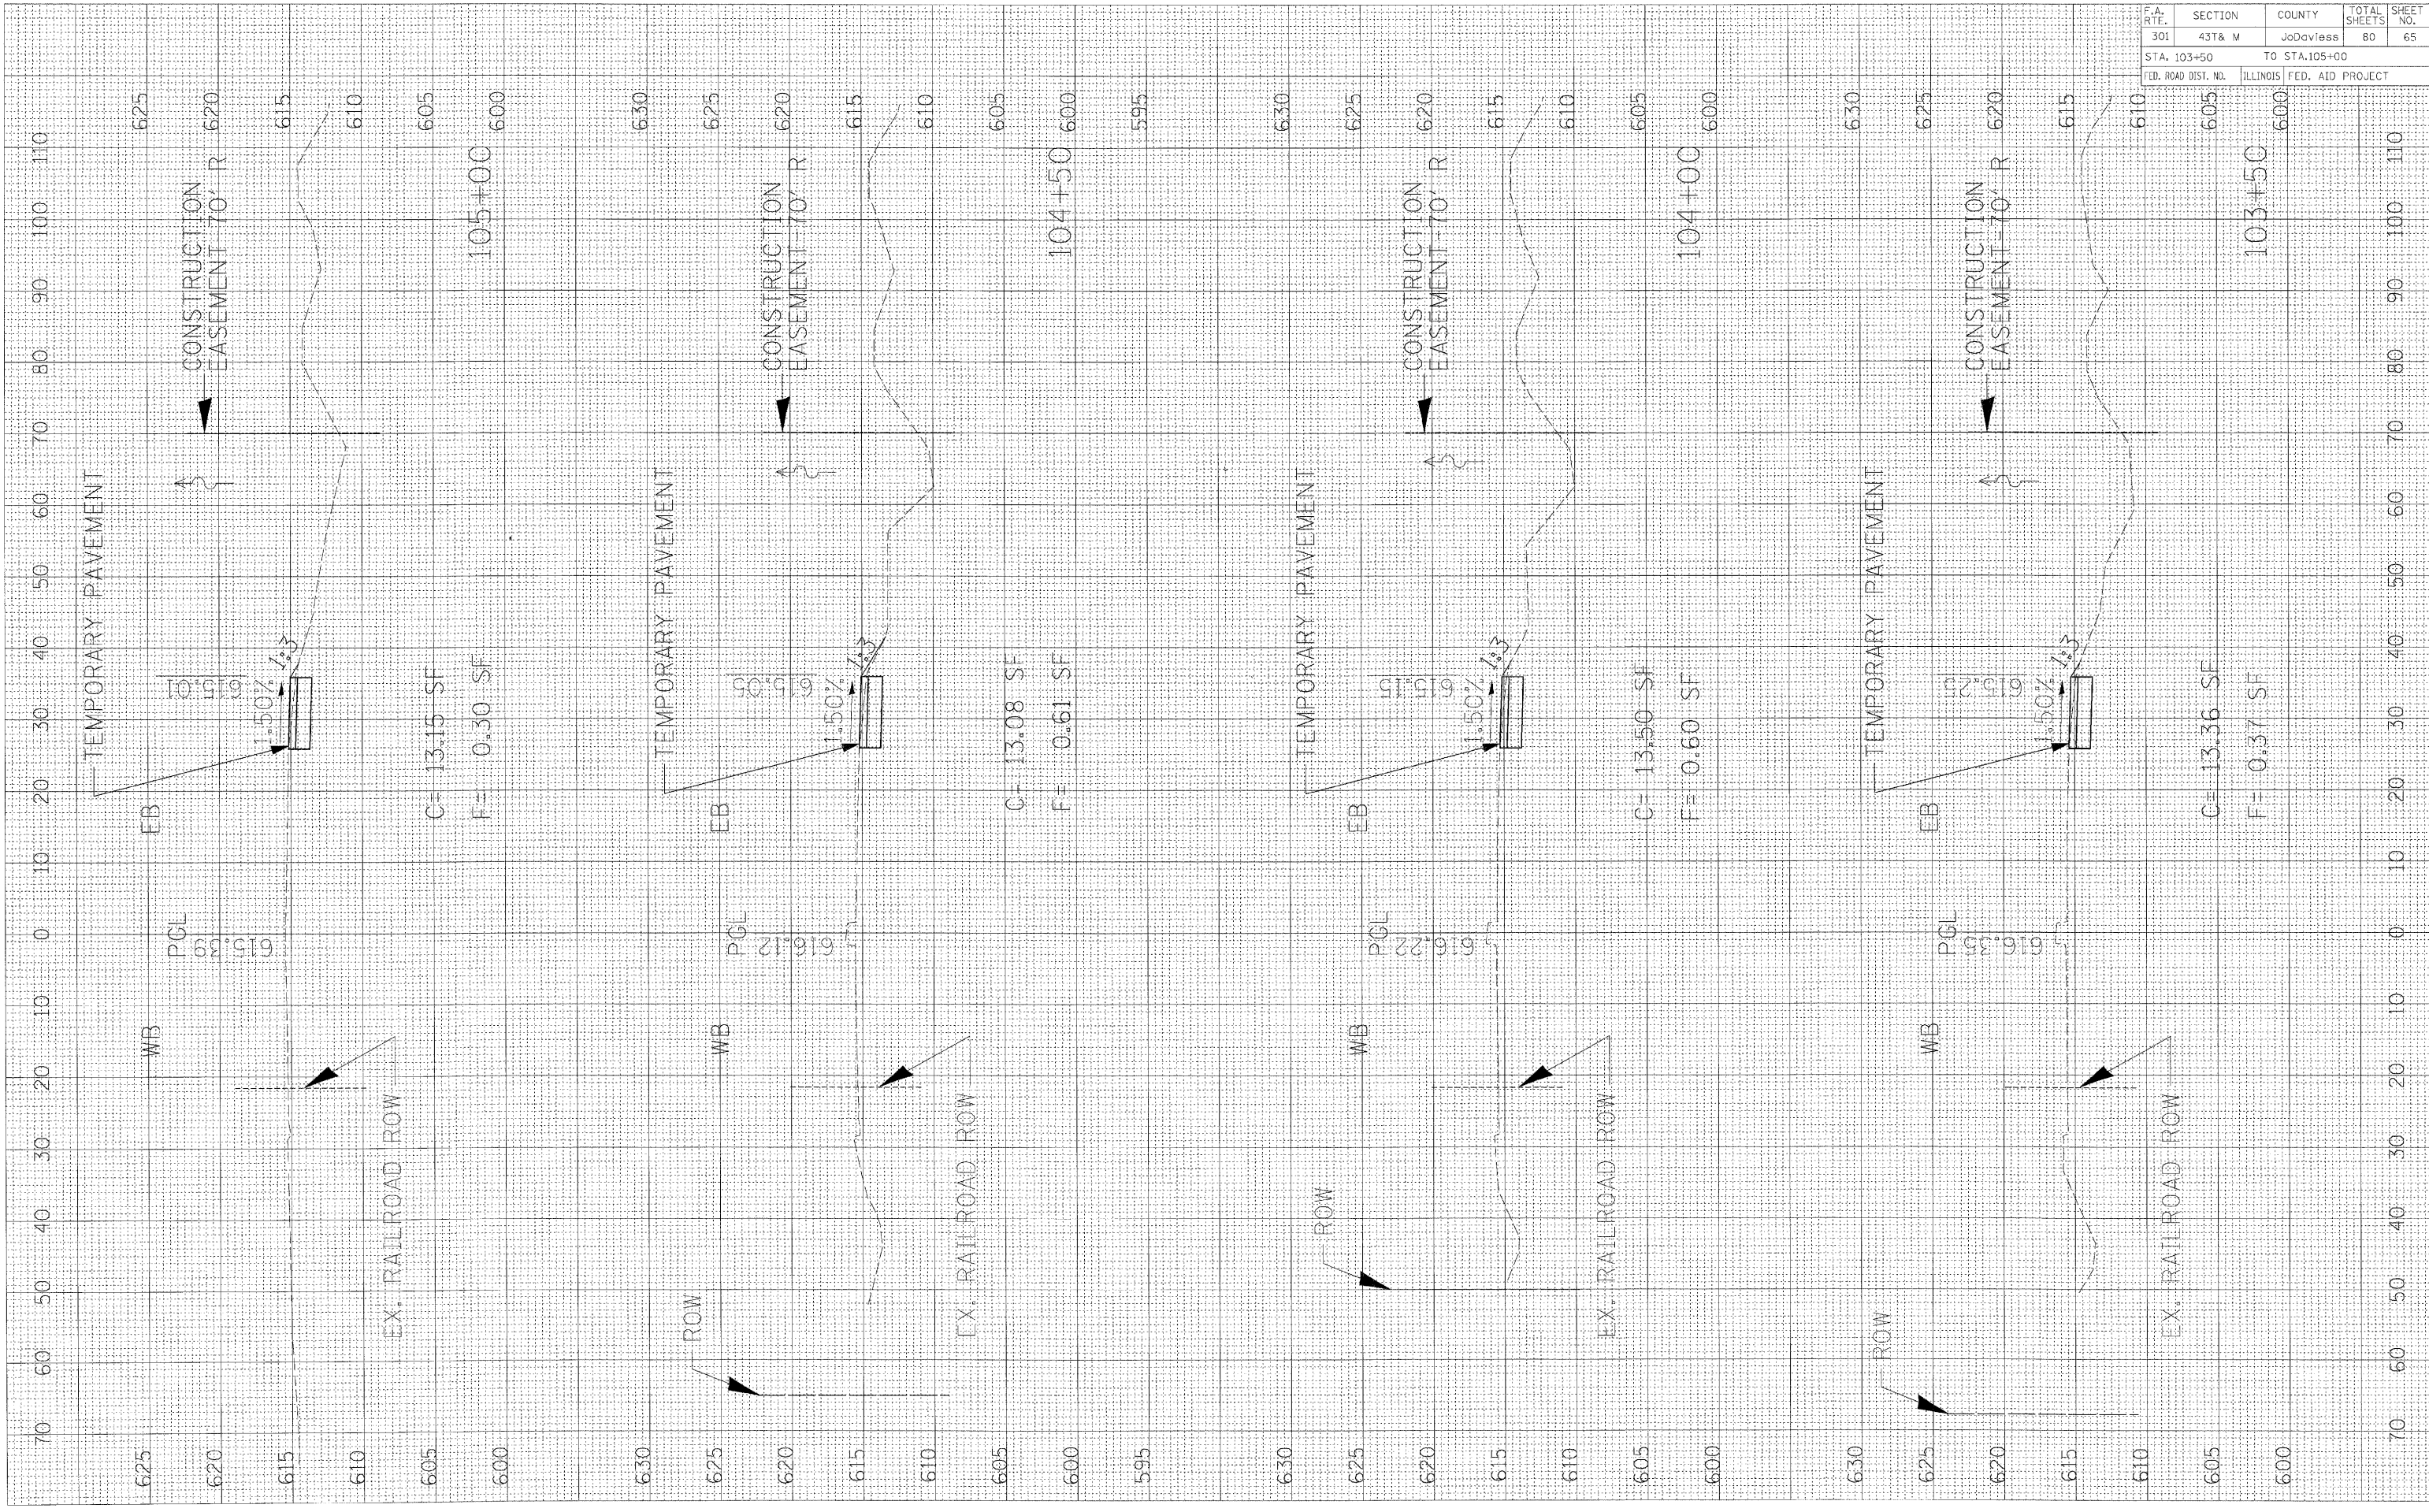

C= 13.15 SF  
 F= 0.30 SF

C= 13.08 SF  
 F= 0.61 SF

C= 13.50 SF  
 F= 0.60 SF

C= 13.36 SF  
 F= 0.37 SF

F.A. RTE.	SECTION	COUNTY	TOTAL SHEETS	SHEET NO.
301	43T & M	JoDavless	80	65

STA. 103+50 TO STA. 105+00  
 ILLINOIS FED. AID PROJECT