


PLOT DATE = 12/1/2009
 FILE NAME = G:\ENVS\06-6790-13.TASK\13.VIS\11\TEMP\TEMP.PLOT.dgn
 USER NAME = 418258

ORIGINAL SURVEYED PLOTTED
 SURVEY PLOTTED
 NOTE BOOK AREA CHECKED
 NO. _____

FINAL SURVEYED PLOTTED
 SURVEY PLOTTED
 NOTE BOOK AREA CHECKED
 NO. _____

BY _____

DATE _____

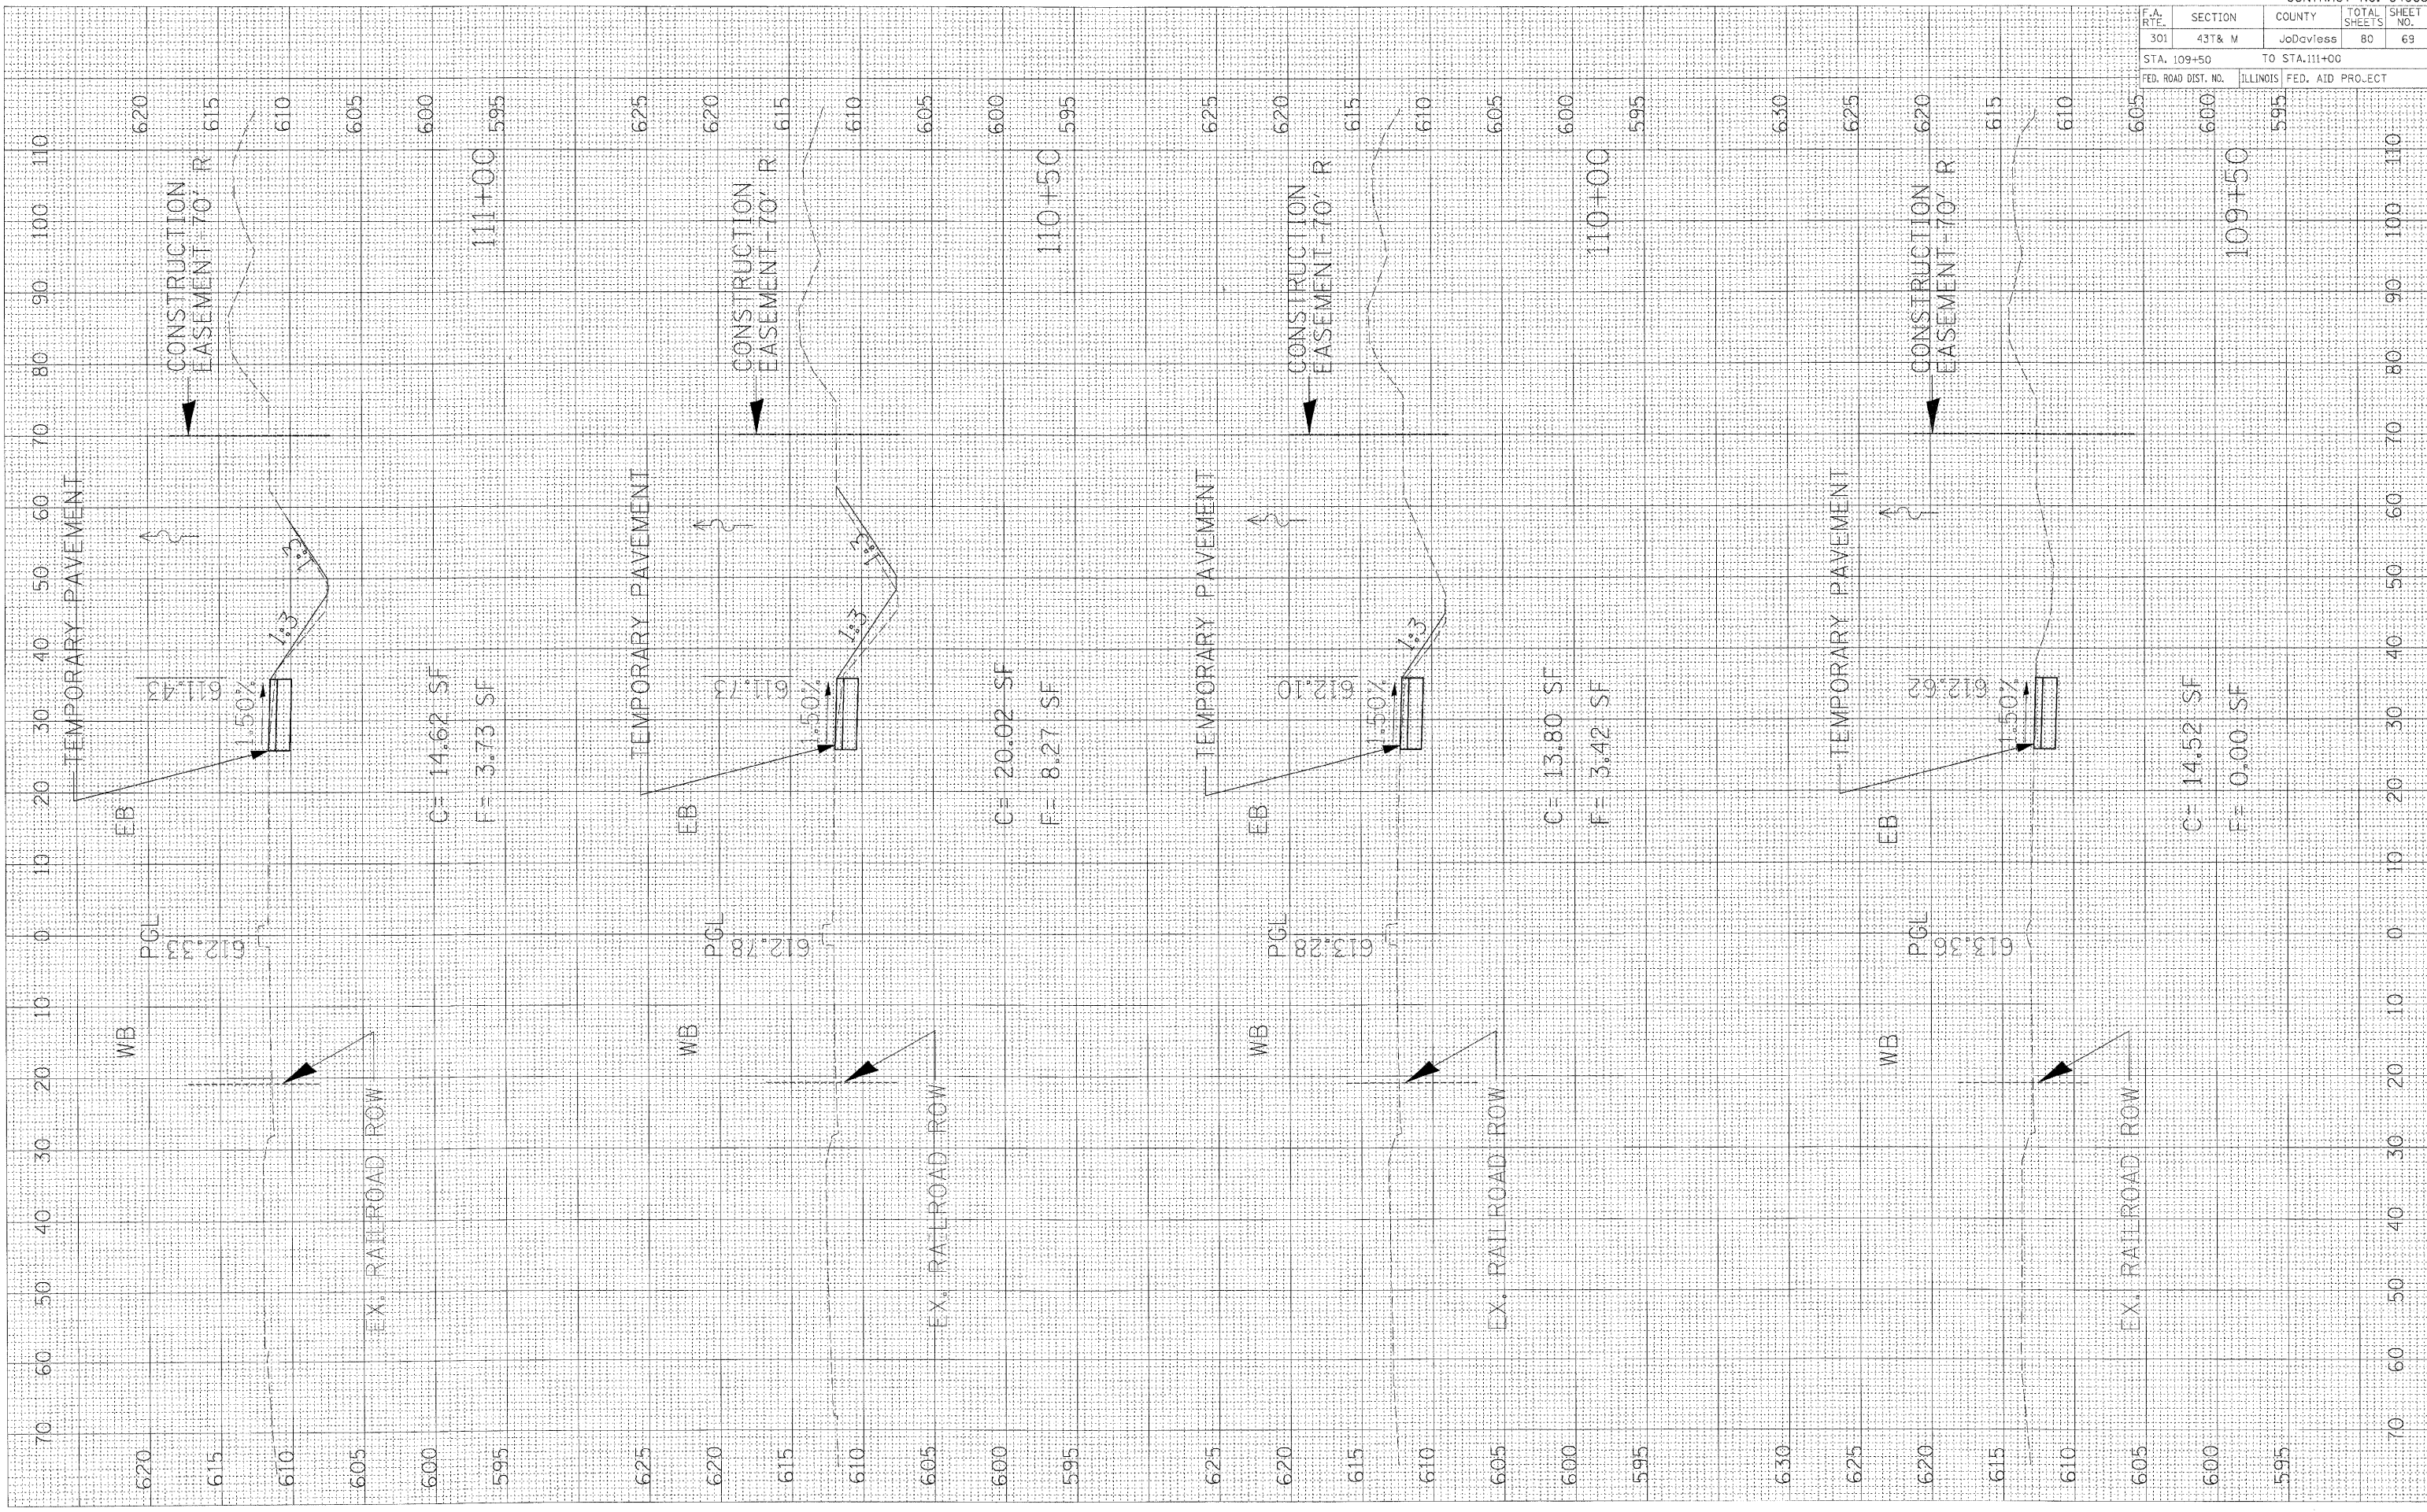

CONTRACT NO. 64C68				
F.A. RTE.	SECTION	COUNTY	TOTAL SHEETS	SHEET NO.
301	43T & M	JoDavless	80	69
STA. 109+50		TO STA. 111+00		
FED. ROAD DIST. NO.		ILLINOIS FED. AID PROJECT		