


ORIGINAL SURVEYED	BY	DATE
PLotted		
Checked		
Checked		
Checked		

FINAL SURVEY	BY	DATE
Plotted		
Checked		
Checked		
Checked		

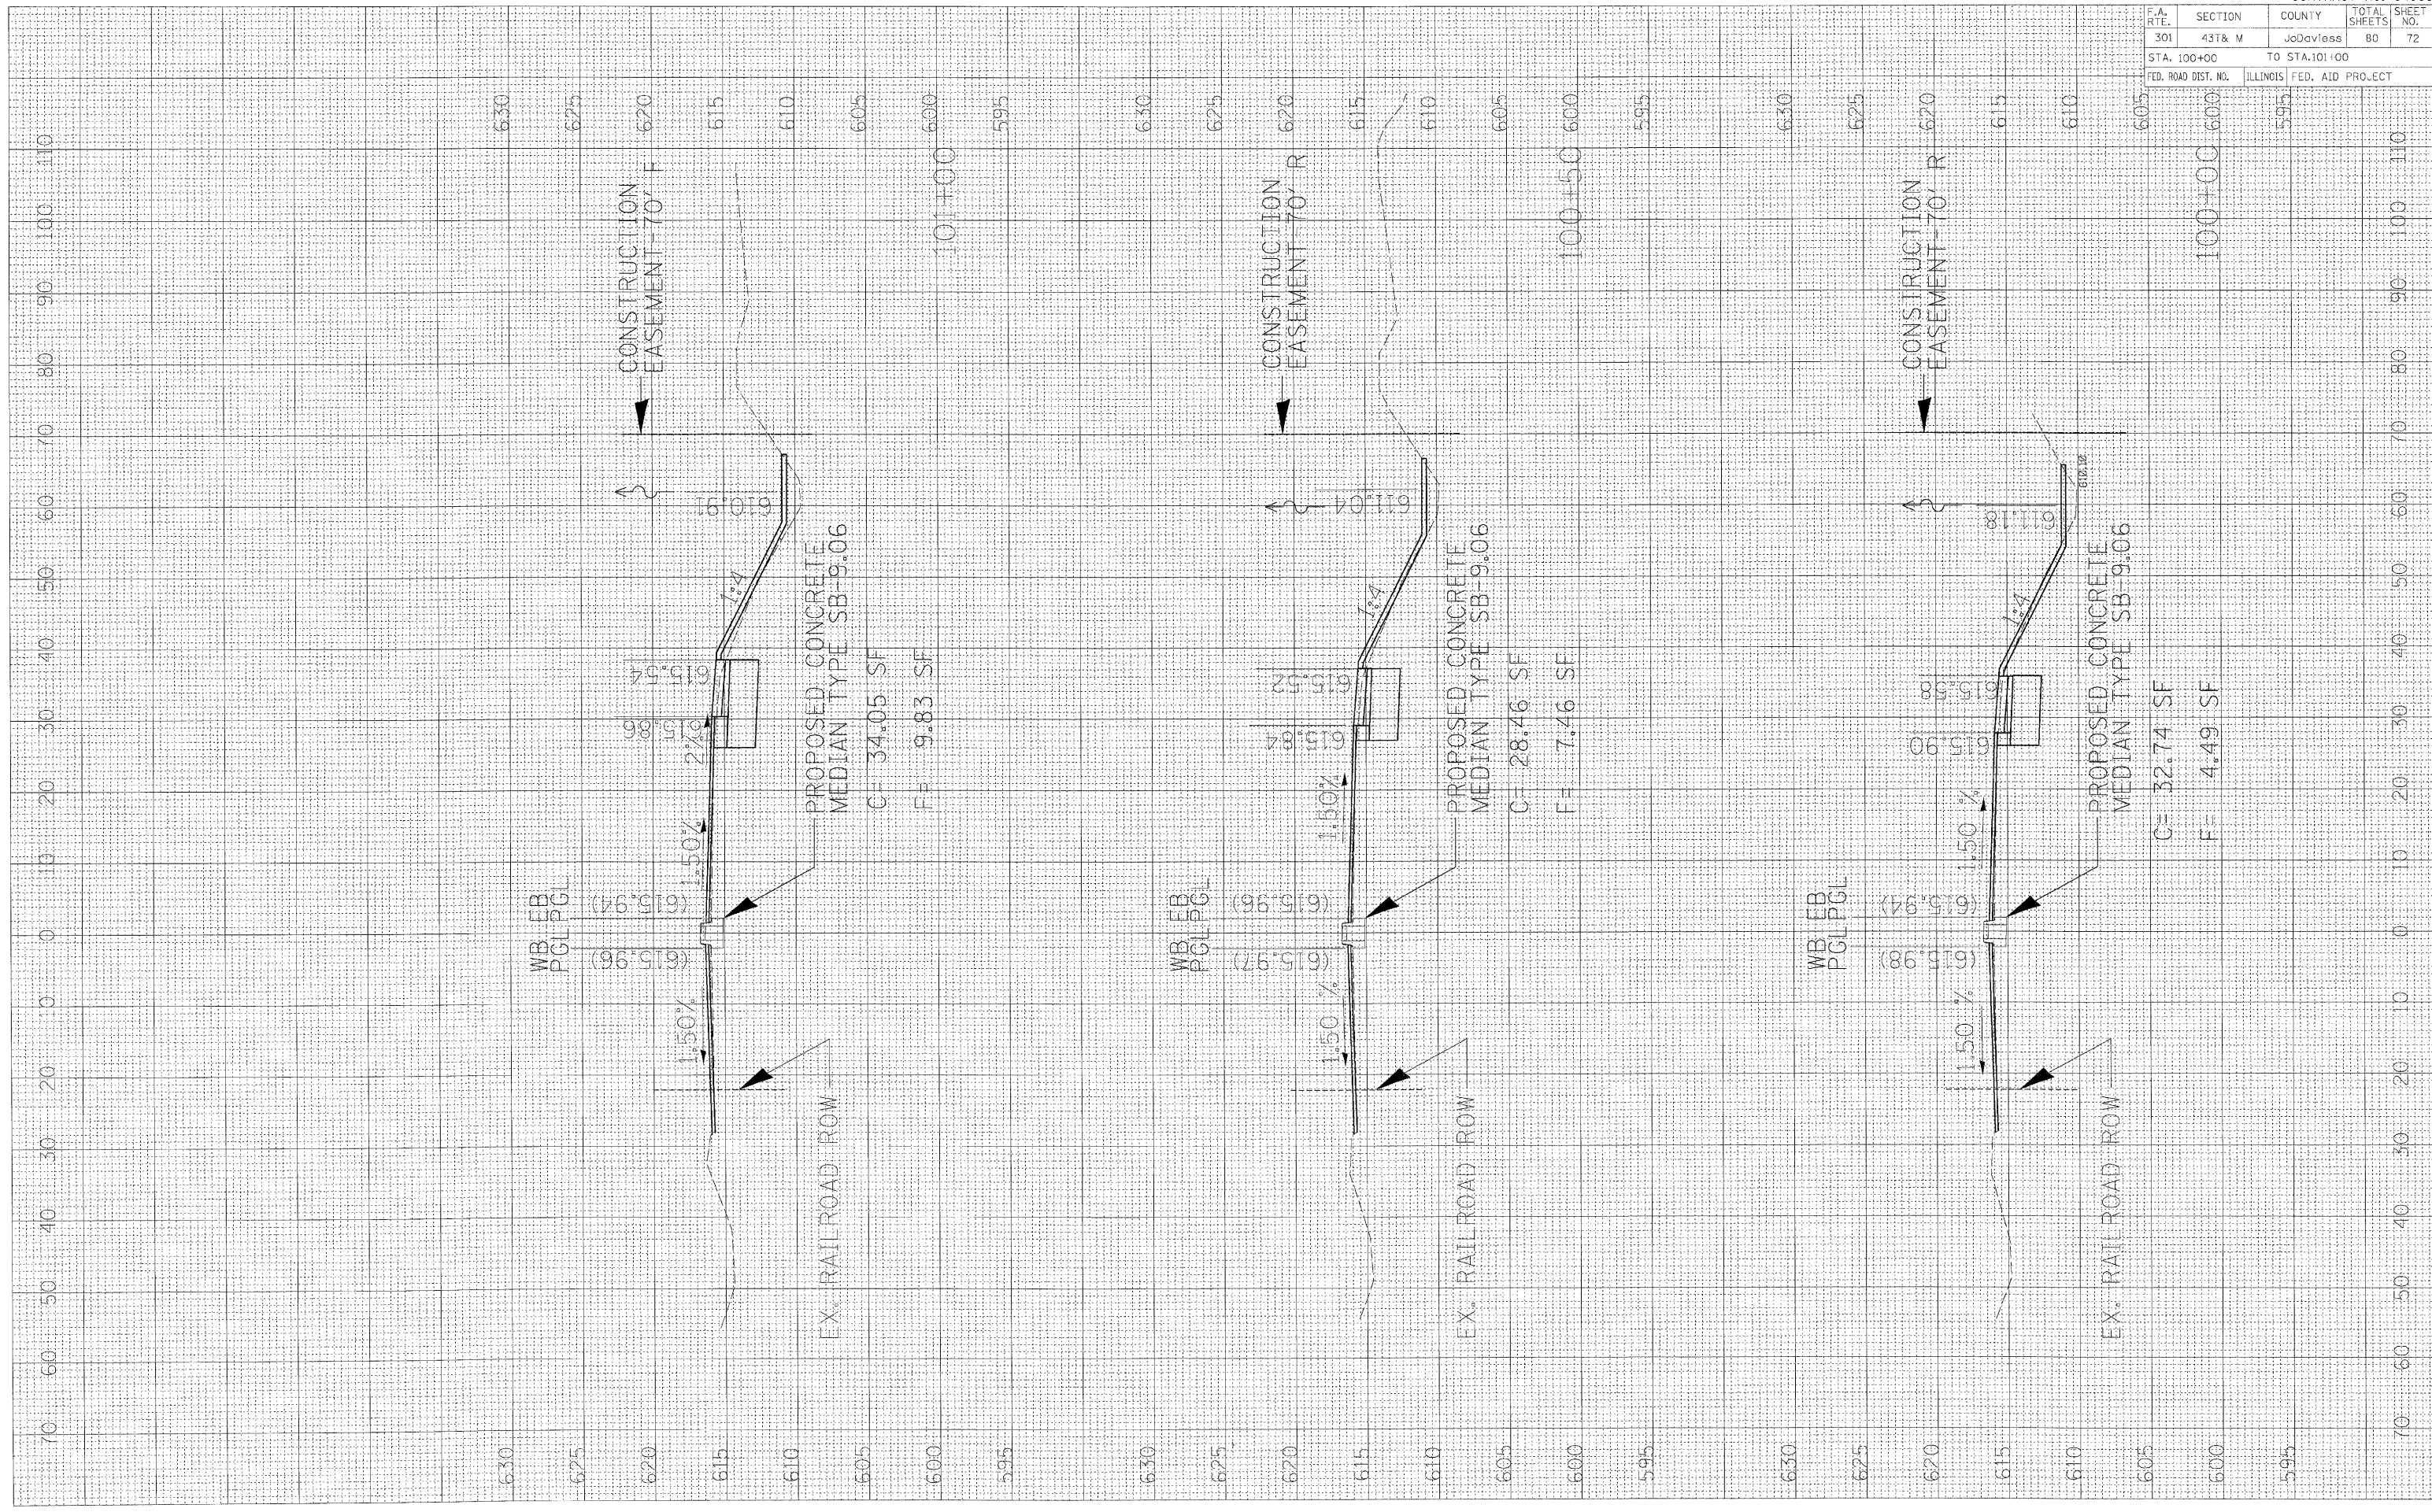

CONTRACT NO. 64C68				
F.A. RTE.	SECTION	COUNTY	TOTAL SHEETS	SHEET NO.
301	43T & M	Jo Daviess	80	72
STA. 100+00		TO STA. 101+00		
FED. ROAD DIST. NO.		ILLINOIS FED. AID PROJECT		