


PLOT DATE = 12/17/2009  
 PLOT NAME = C:\WORK\6-27-09-13.T1637\CA\SHS\OFFICE\668\TEMP\ATV\SS\T\_PAKE.dgn  
 PLOT SCALE = 1"=40'  
 USER NAME = RUSERS

ORIGINAL SURVEY PLOTTED  
 SURVEY PLOTTED  
 NO. AS CHECKED

FINAL SURVEY PLOTTED  
 SURVEY PLOTTED  
 NO. AS CHECKED

BY \_\_\_\_\_  
 DATE \_\_\_\_\_

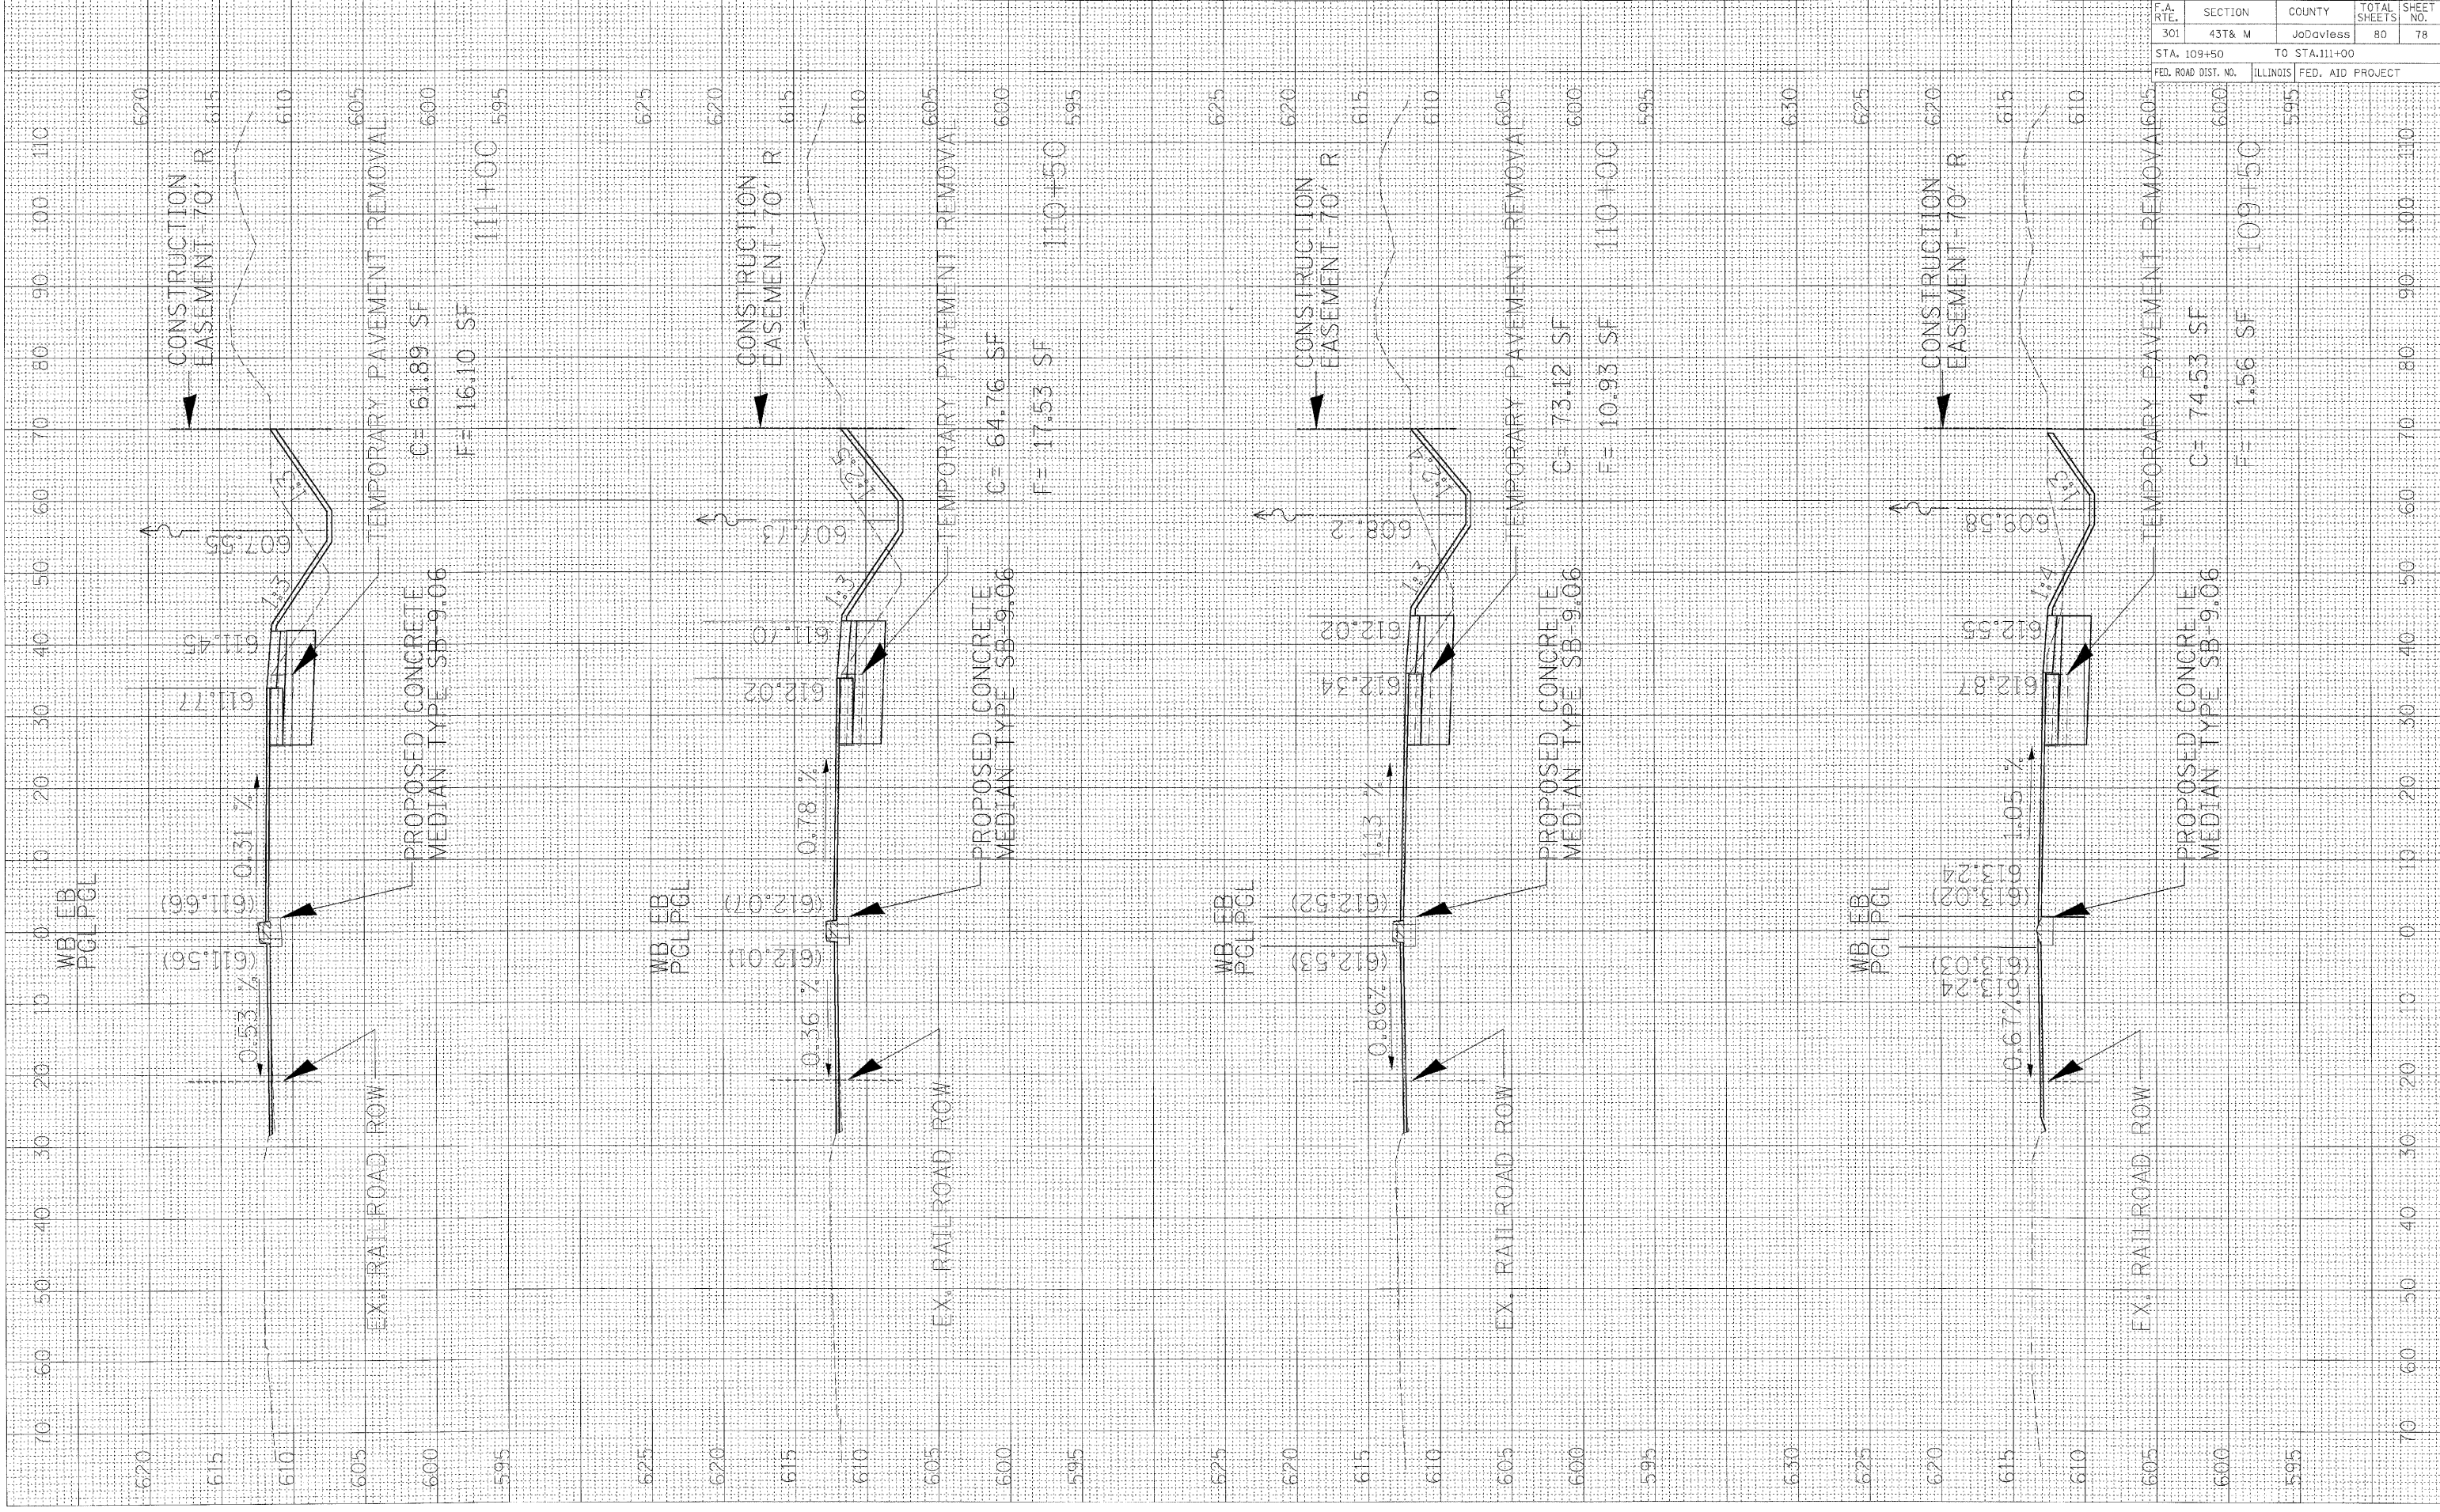

SECTION	COUNTY	TOTAL SHEETS	SHEET NO.
43T& M	JoDovless	80	78

CONTRACT NO. 64C68

STA. 109+50 TO STA.111+00

FED. ROAD DIST. NO. ILLINOIS FED. AID PROJECT

620	615	610	605	600	595	625	620	615	610	605	600	595	625	620	615	610	605	600	595	630	625	620	615	610	605	600	595	630	625	620	615	610	605	600	595	
																		109+00																		
																		C= 61.89 SF																		
																		F= 16.10 SF																		
																		110+50																		
																		C= 64.76 SF																		
																		F= 17.53 SF																		
																		110+00																		
																		C= 73.12 SF																		
																		F= 10.93 SF																		
																		109+50																		
																		C= 74.53 SF																		
																		F= 1.56 SF																		