


PLOT DATE = 12/1/2009
 FILE NAME = D:\ENC\06-5798-13-1\FK7\A\11\WB-EB-PGL-113+50.dwg
 USER NAME = JUSER1

ORIGINAL SURVEY PLOTTED
 SURVEY PLOTTED
 NO. CHECKED

FINAL SURVEY PLOTTED
 SURVEY PLOTTED
 NO. CHECKED

BY DATE

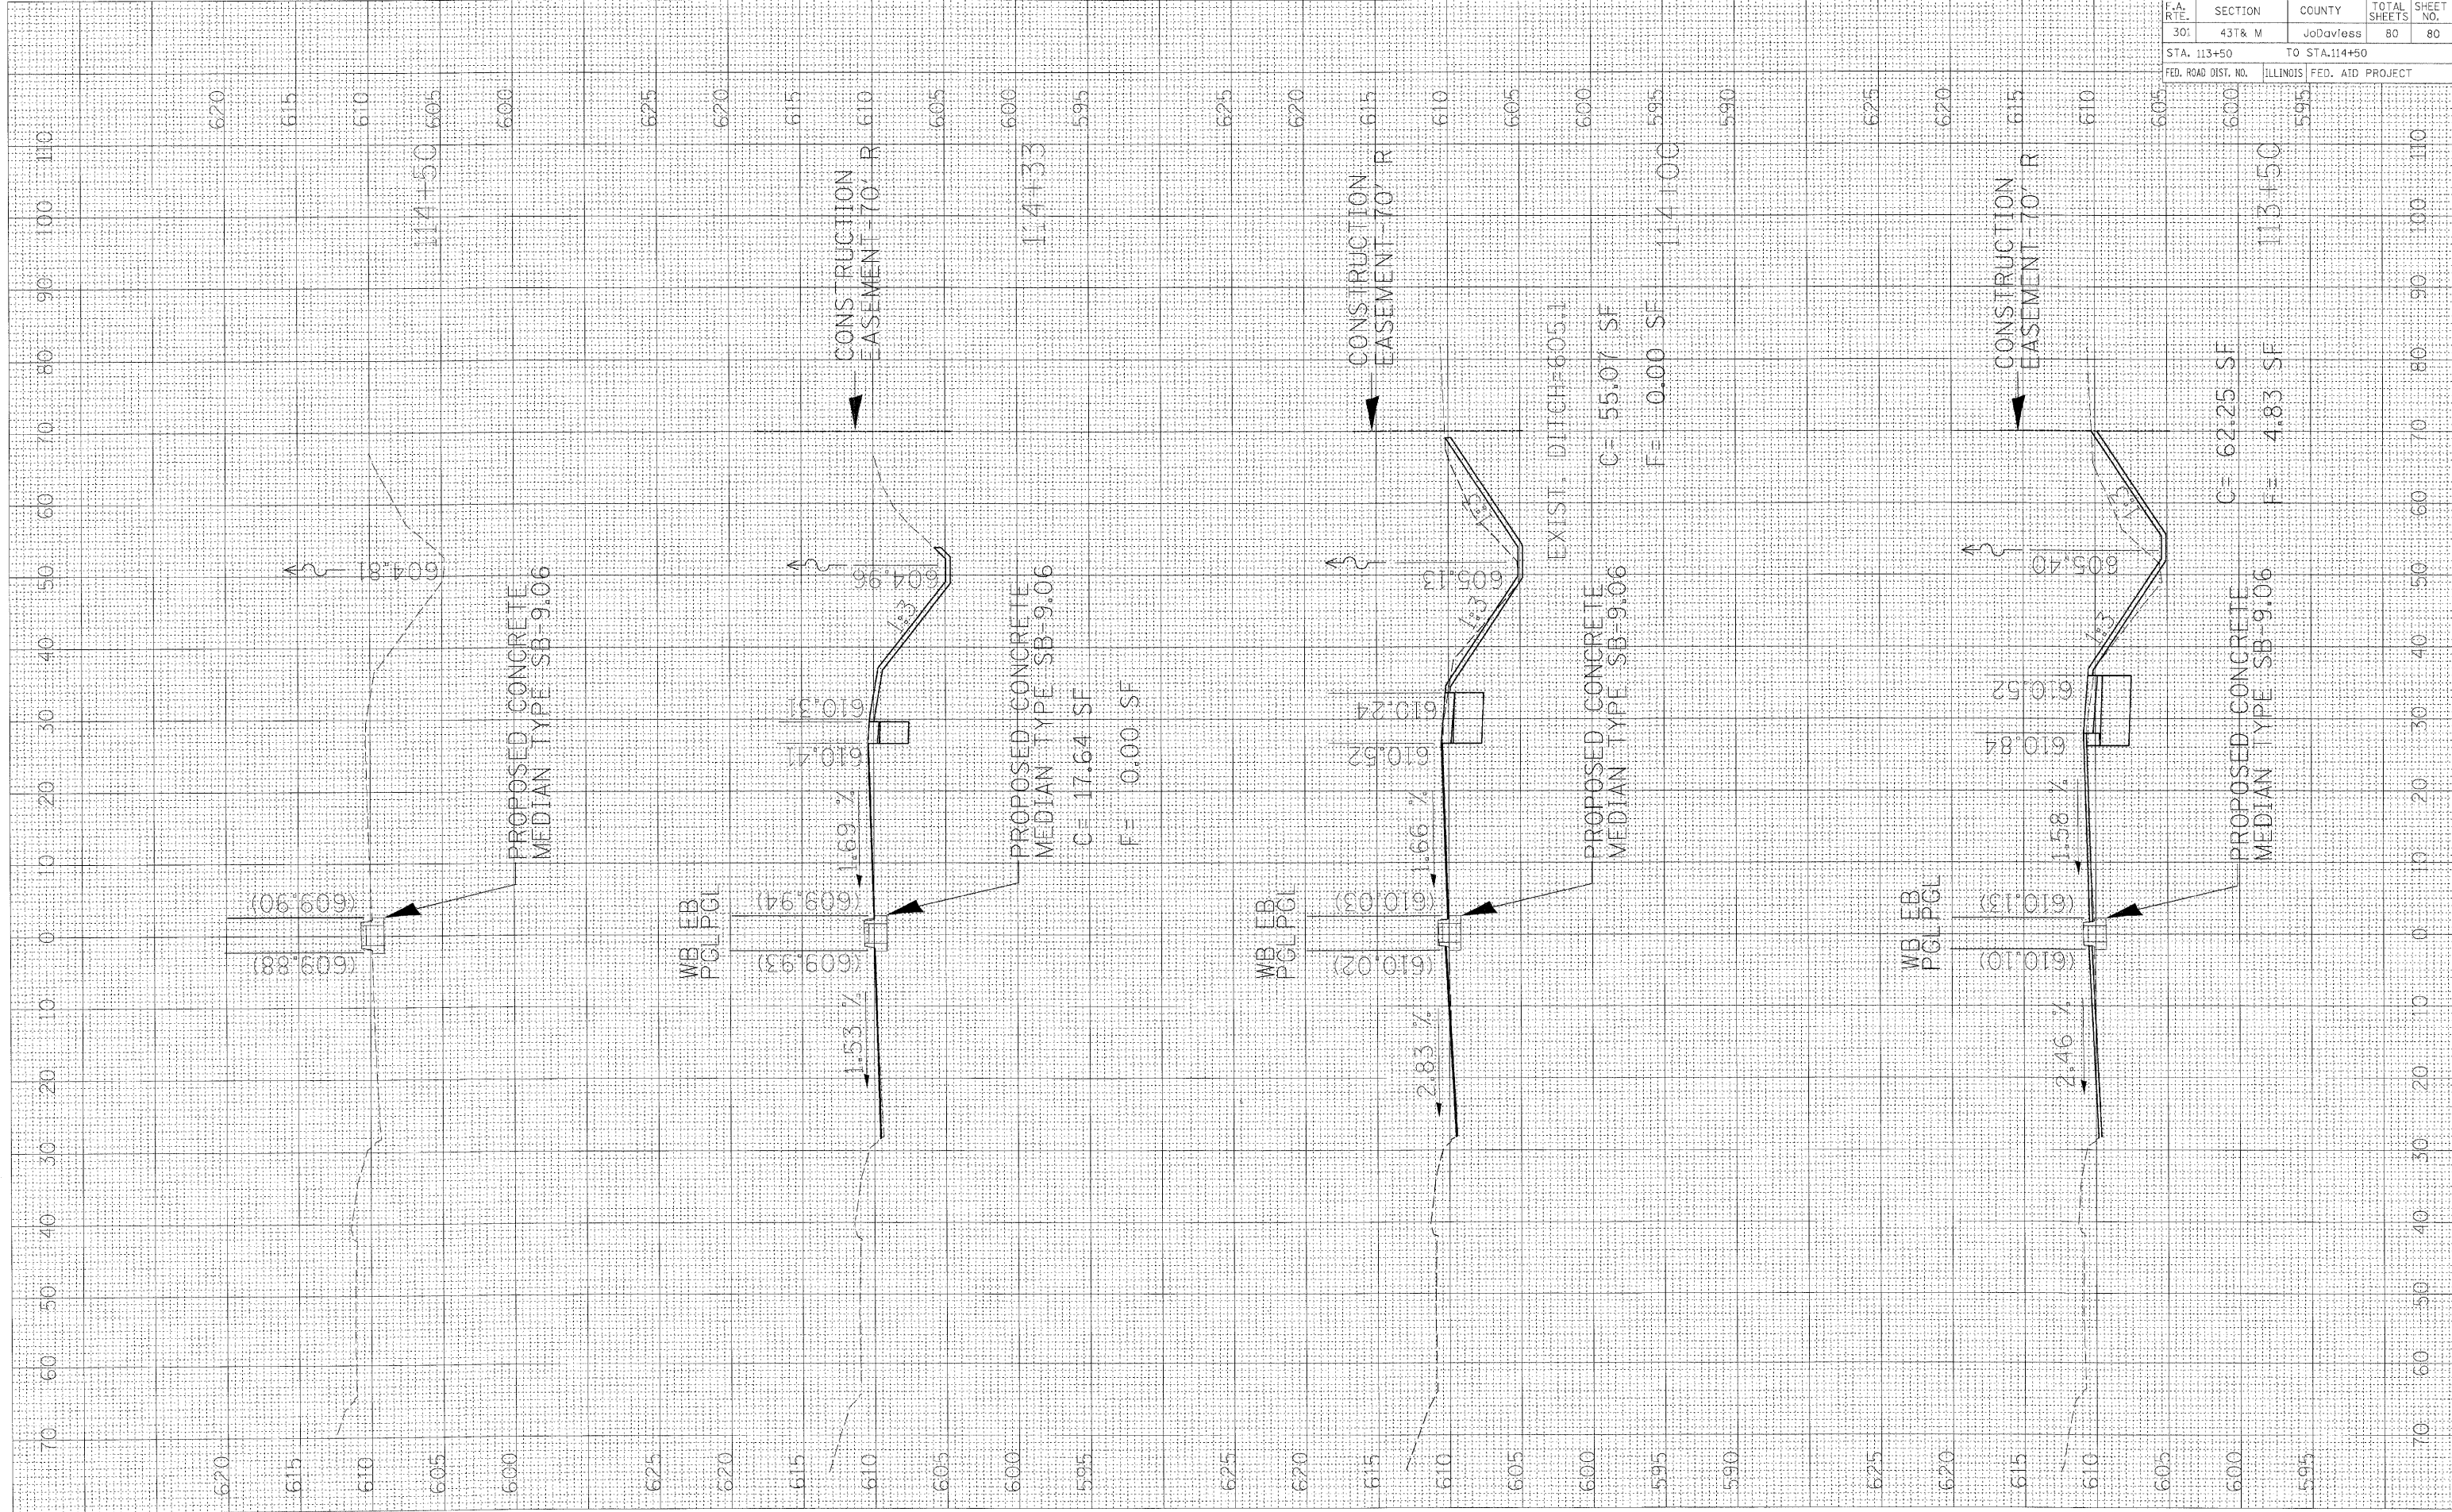

SECTION	COUNTY	TOTAL SHEETS	SHEET NO.
43T & M	Jo Daviess	80	80

CONTRACT NO. 64C68
 STA. 113+50 TO STA. 114+50
 ILLINOIS FED. AID PROJECT