


FINAL	SURVEYED	DATE
SURVEY	PLOTTED	BY
NOTE BOOK	TEMPLATE	
	AREAS	
NO.	CHECKED	

ORIGINAL	SURVEYED	DATE
SURVEY	PLOTTED	BY
NOTE BOOK	TEMPLATE	
	AREAS	
NO.	CHECKED	

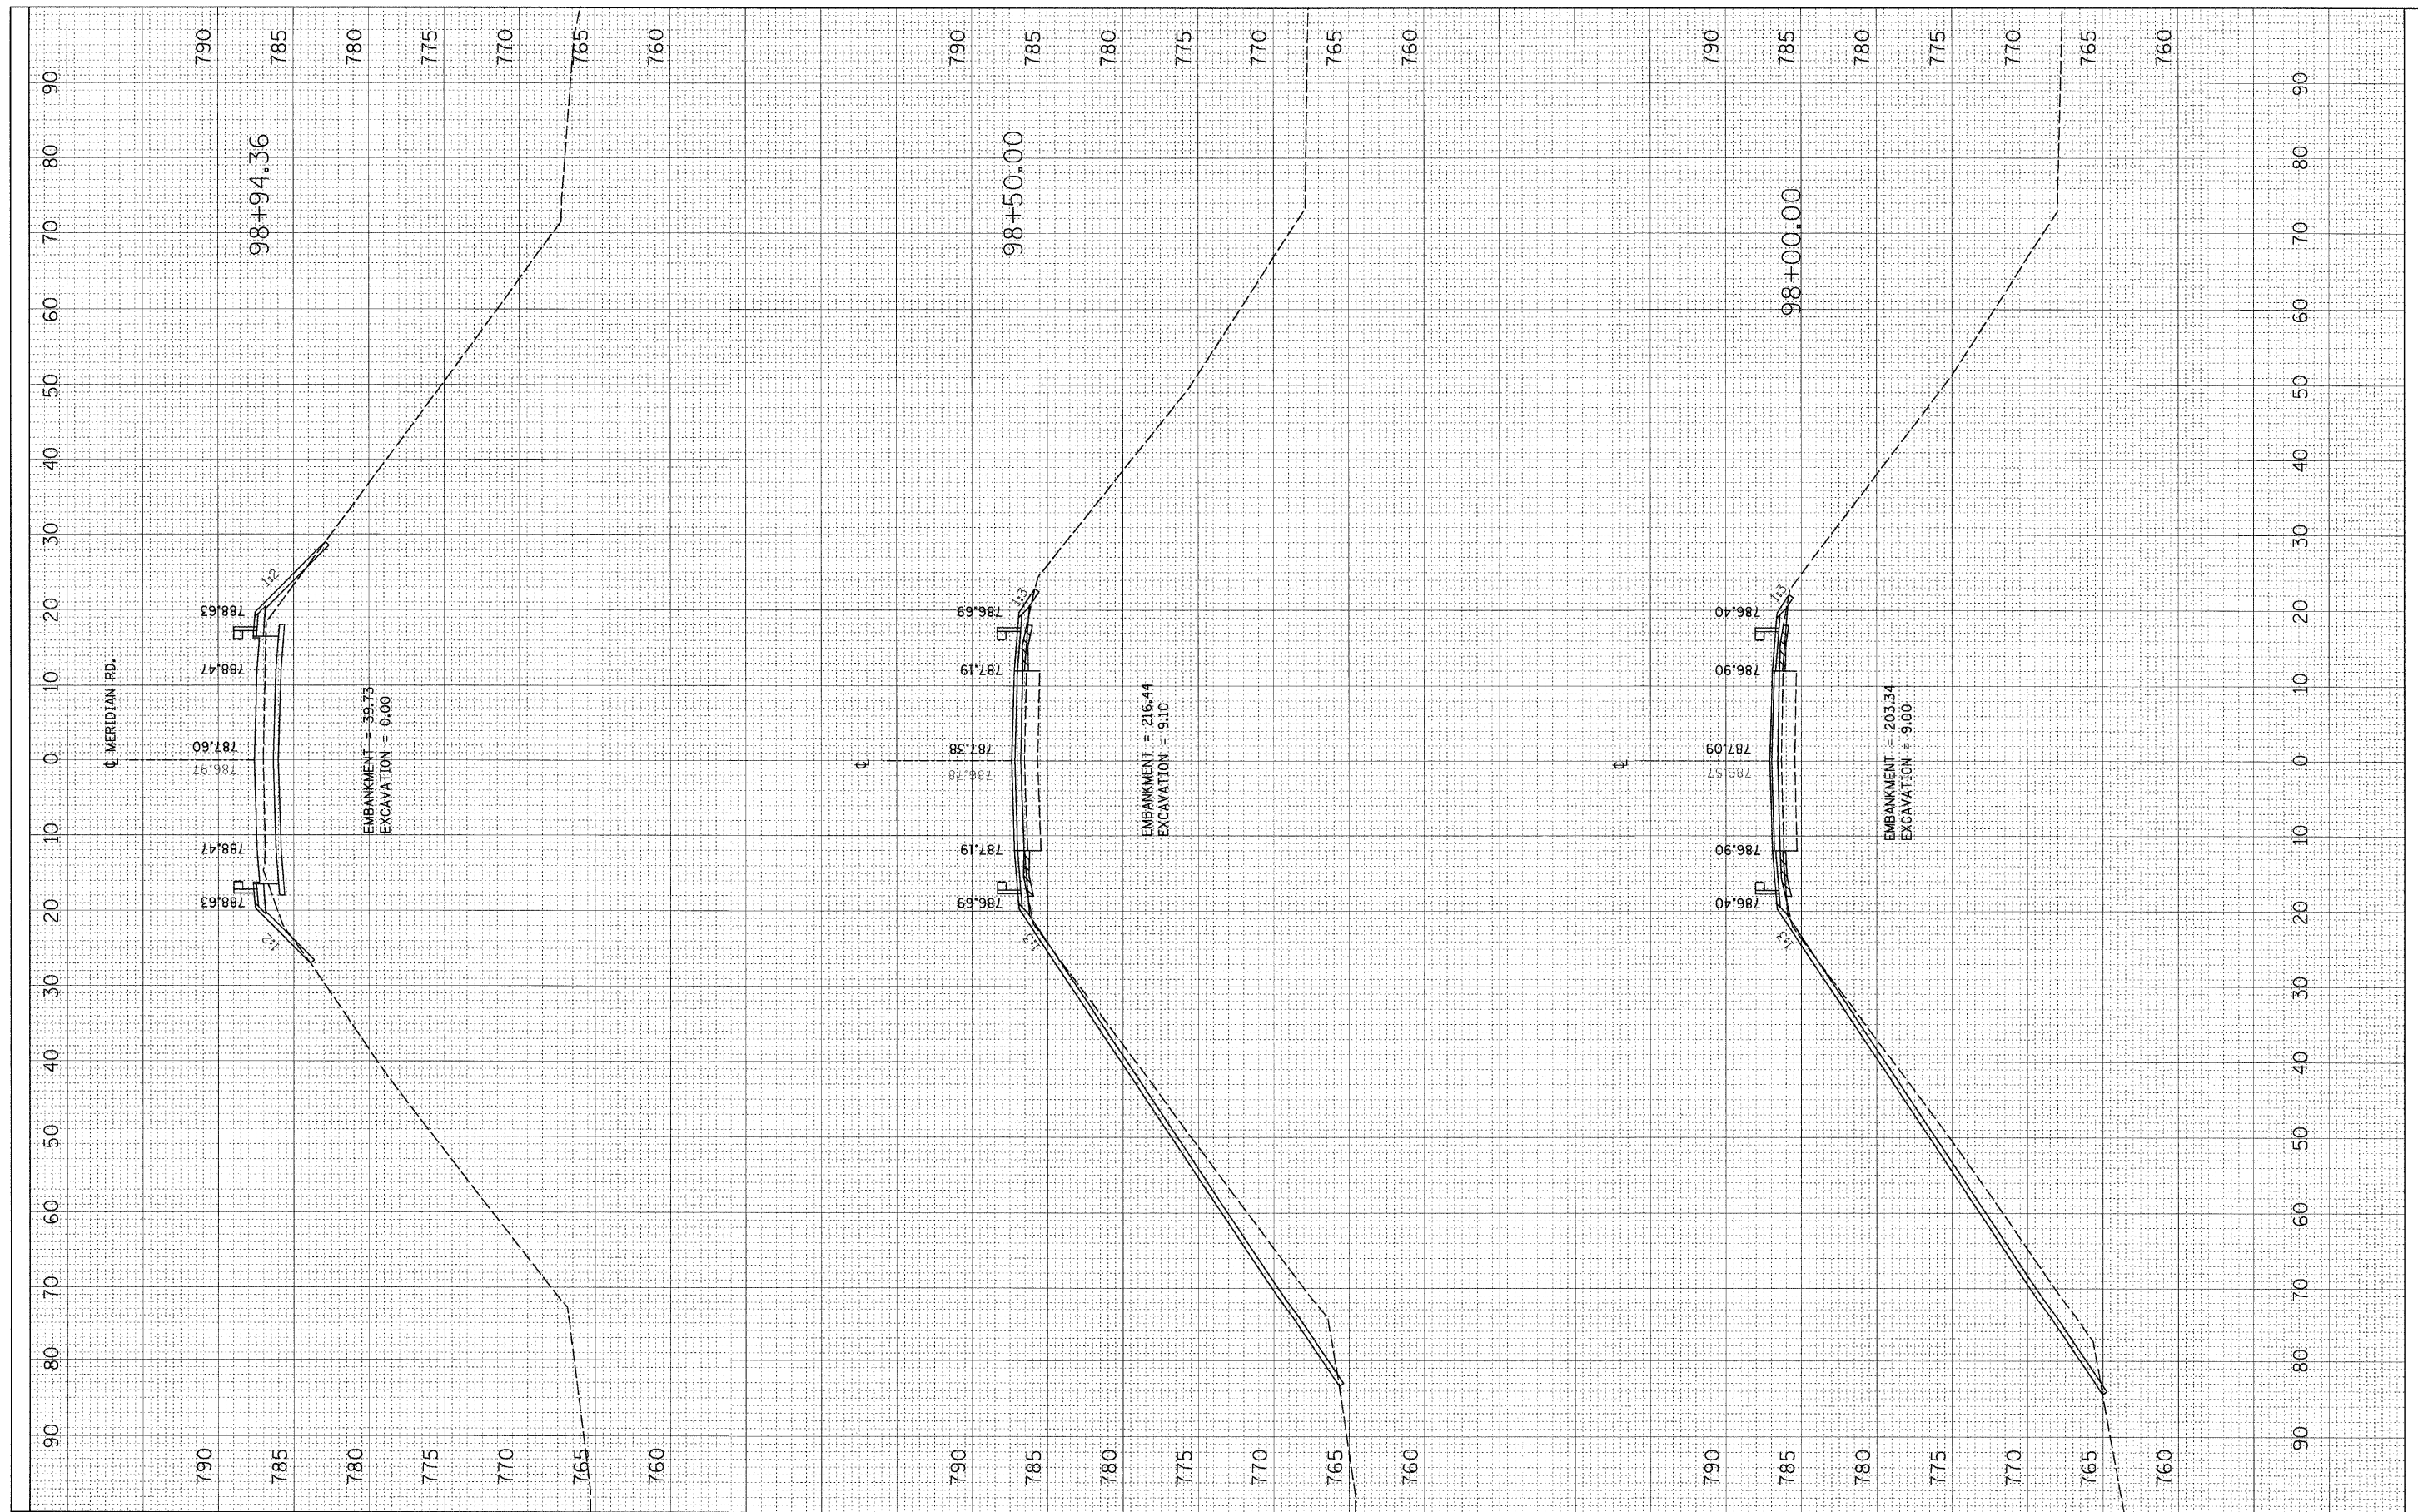

FILE NAME = H:\Projects\2945\DGNS\09209507\209507XSECI.DWG	USER NAME = #USER#	DESIGNED - JAM	REVISED -	STATE OF ILLINOIS DEPARTMENT OF TRANSPORTATION	MERIDIAN ROAD CROSS SECTIONS	SCALE:	SHEET NO. 1 OF 3 SHEETS	STA. 96+70 TO STA. 103+30	F.A. RTE. 301	SECTION 1-HBR-2	COUNTY WINNEBAGO	TOTAL SHEETS 57	SHEET NO. 55
PLOT SCALE = 10,0000 "/> 1".	CHECKED - BAP	REVISED -	REVISED -			CONTRACT NO. 64D50		FED. ROAD DIST. NO. ILLINOIS FED. AID PROJECT					
PLOT DATE = 02/14/2008	DATE - 2/02/09	REVISED -	REVISED -										