


FINAL SURVEY NO.	SURVEY BOOK	SURVEY DATE

ORIGINAL SURVEY NO.	SURVEY BOOK	SURVEY DATE

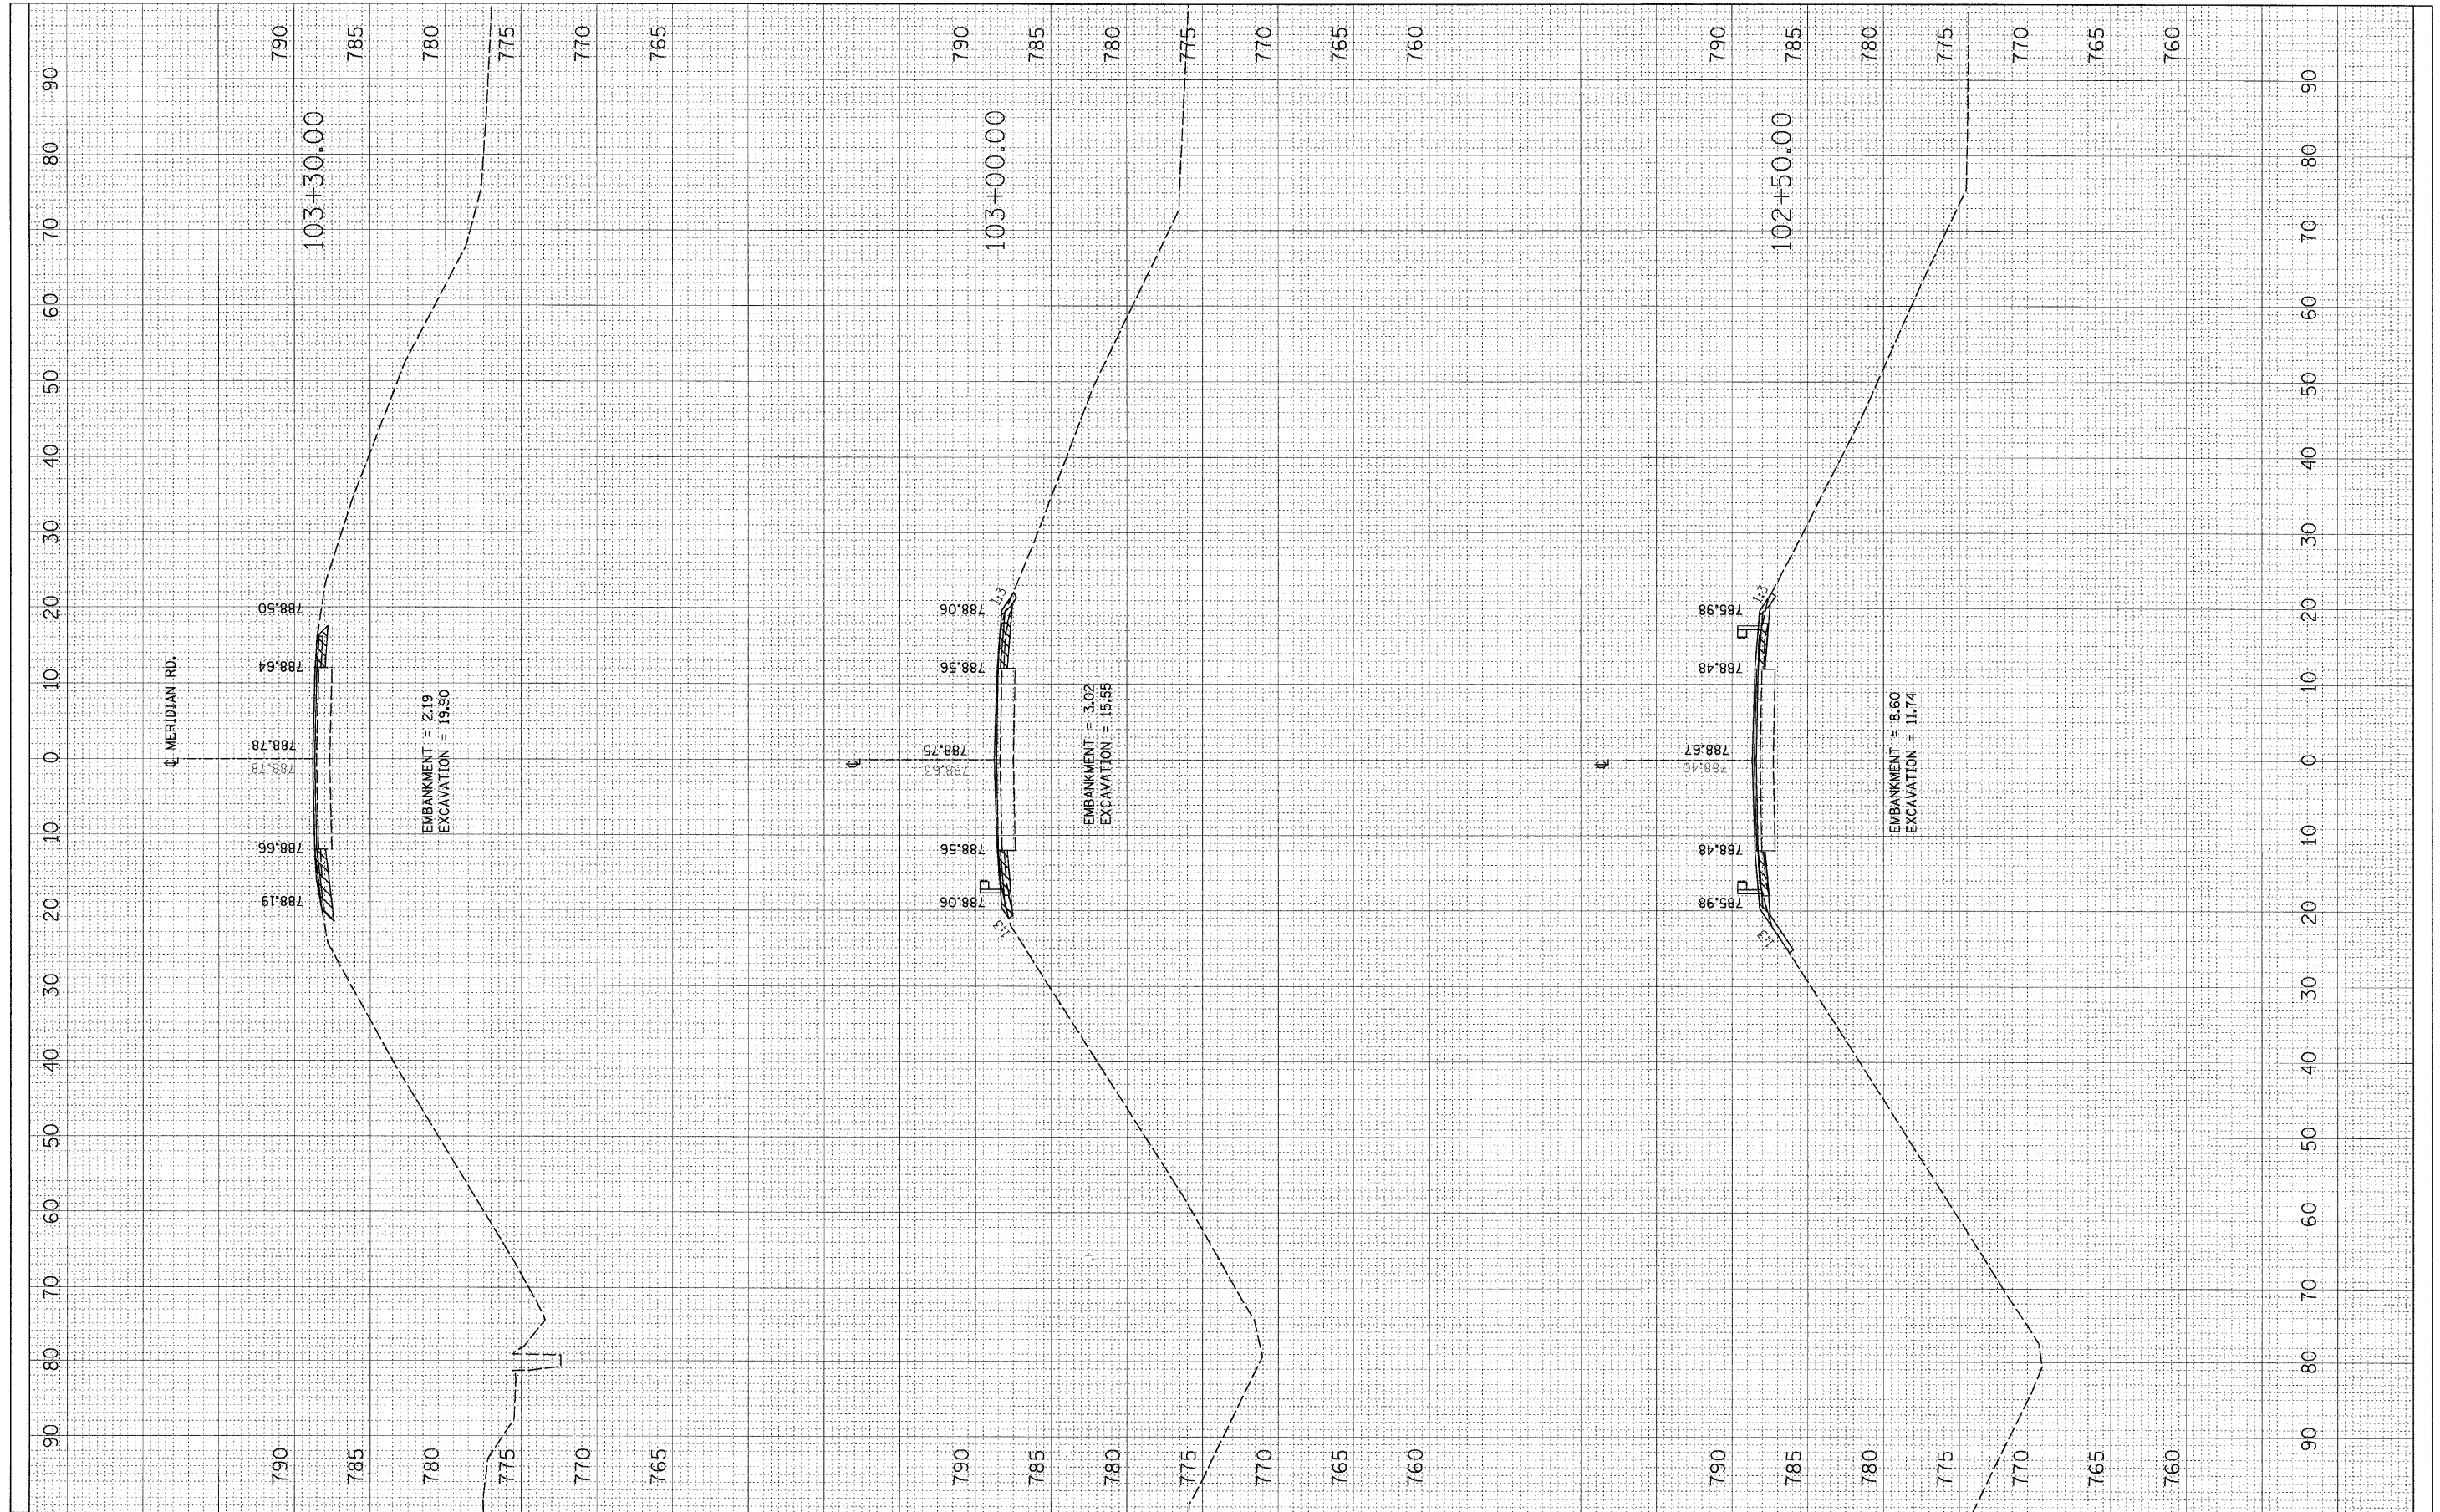

FILE NAME = H:\Projects\2945\DCNS\09209507\209507XSECI.DWG	USER NAME = #USER#	DESIGNED - JAM	REVISOR -
		DRAWN - JAM	REVISOR -
		CHECKED - BAP	REVISOR -
		DATE - 2/02/09	REVISOR -

**STATE OF ILLINOIS
DEPARTMENT OF TRANSPORTATION**

**MERIDIAN ROAD
CROSS SECTIONS**

SCALE:	SHEET NO. 3 OF 3 SHEETS	STA. 96+70 TO STA. 103+30	F.A. RTE. 301	SECTION 1-HBR-2	COUNTY WINNEBAGO	TOTAL SHEETS 57	SHEET NO. 57
						CONTRACT NO. 64D50	
						ILLINOIS FED. AID PROJECT	