



**PROPOSED TYPICAL SECTION**  
 BRAMLEY STREET  
 PLUM STREET  
 SPAFFORD STREET  
 LAFAYETTE STREET  
 MAPLE STREET

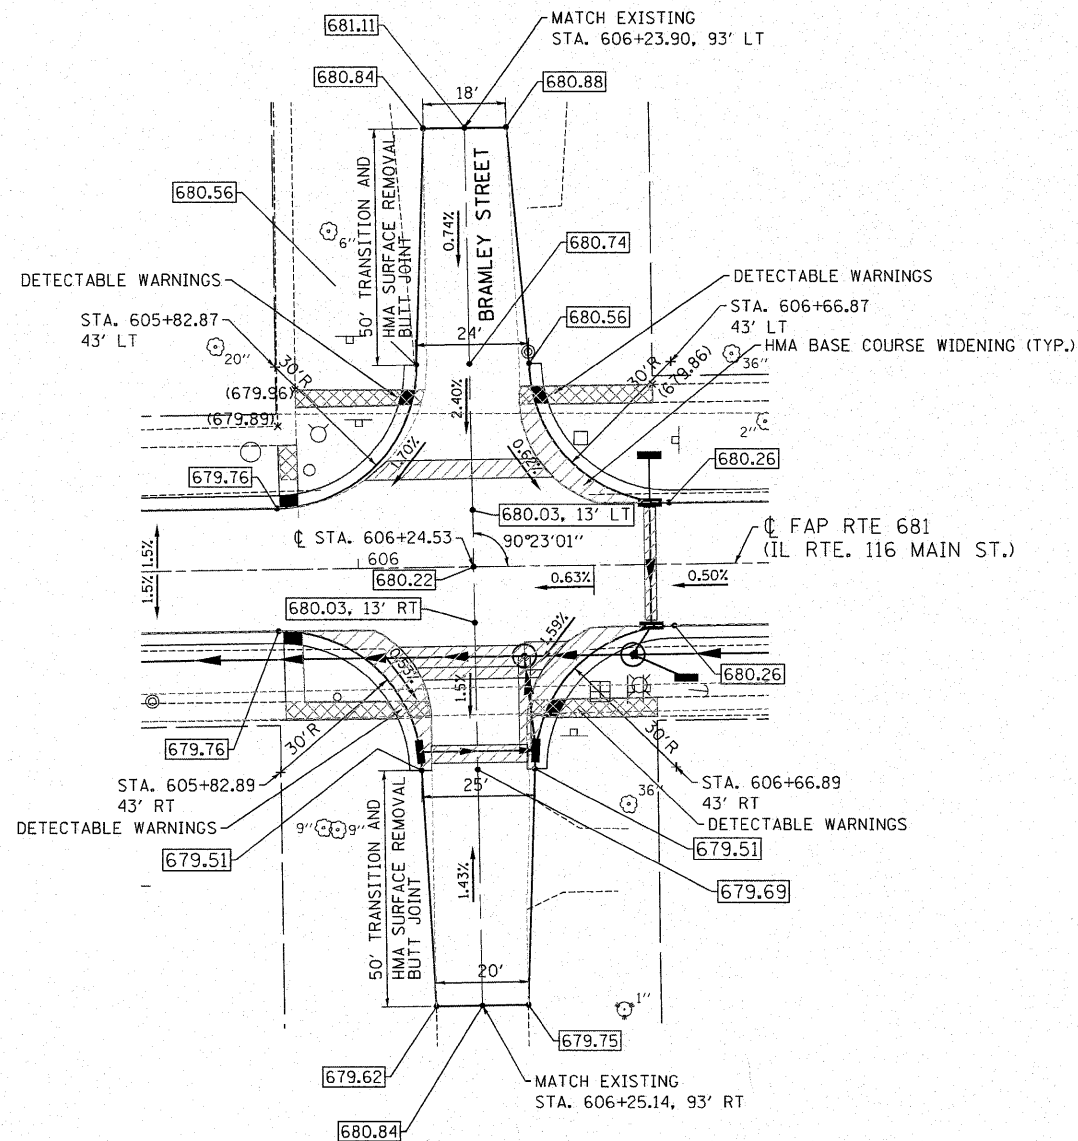

**BRAMLEY STREET INTERSECTION**

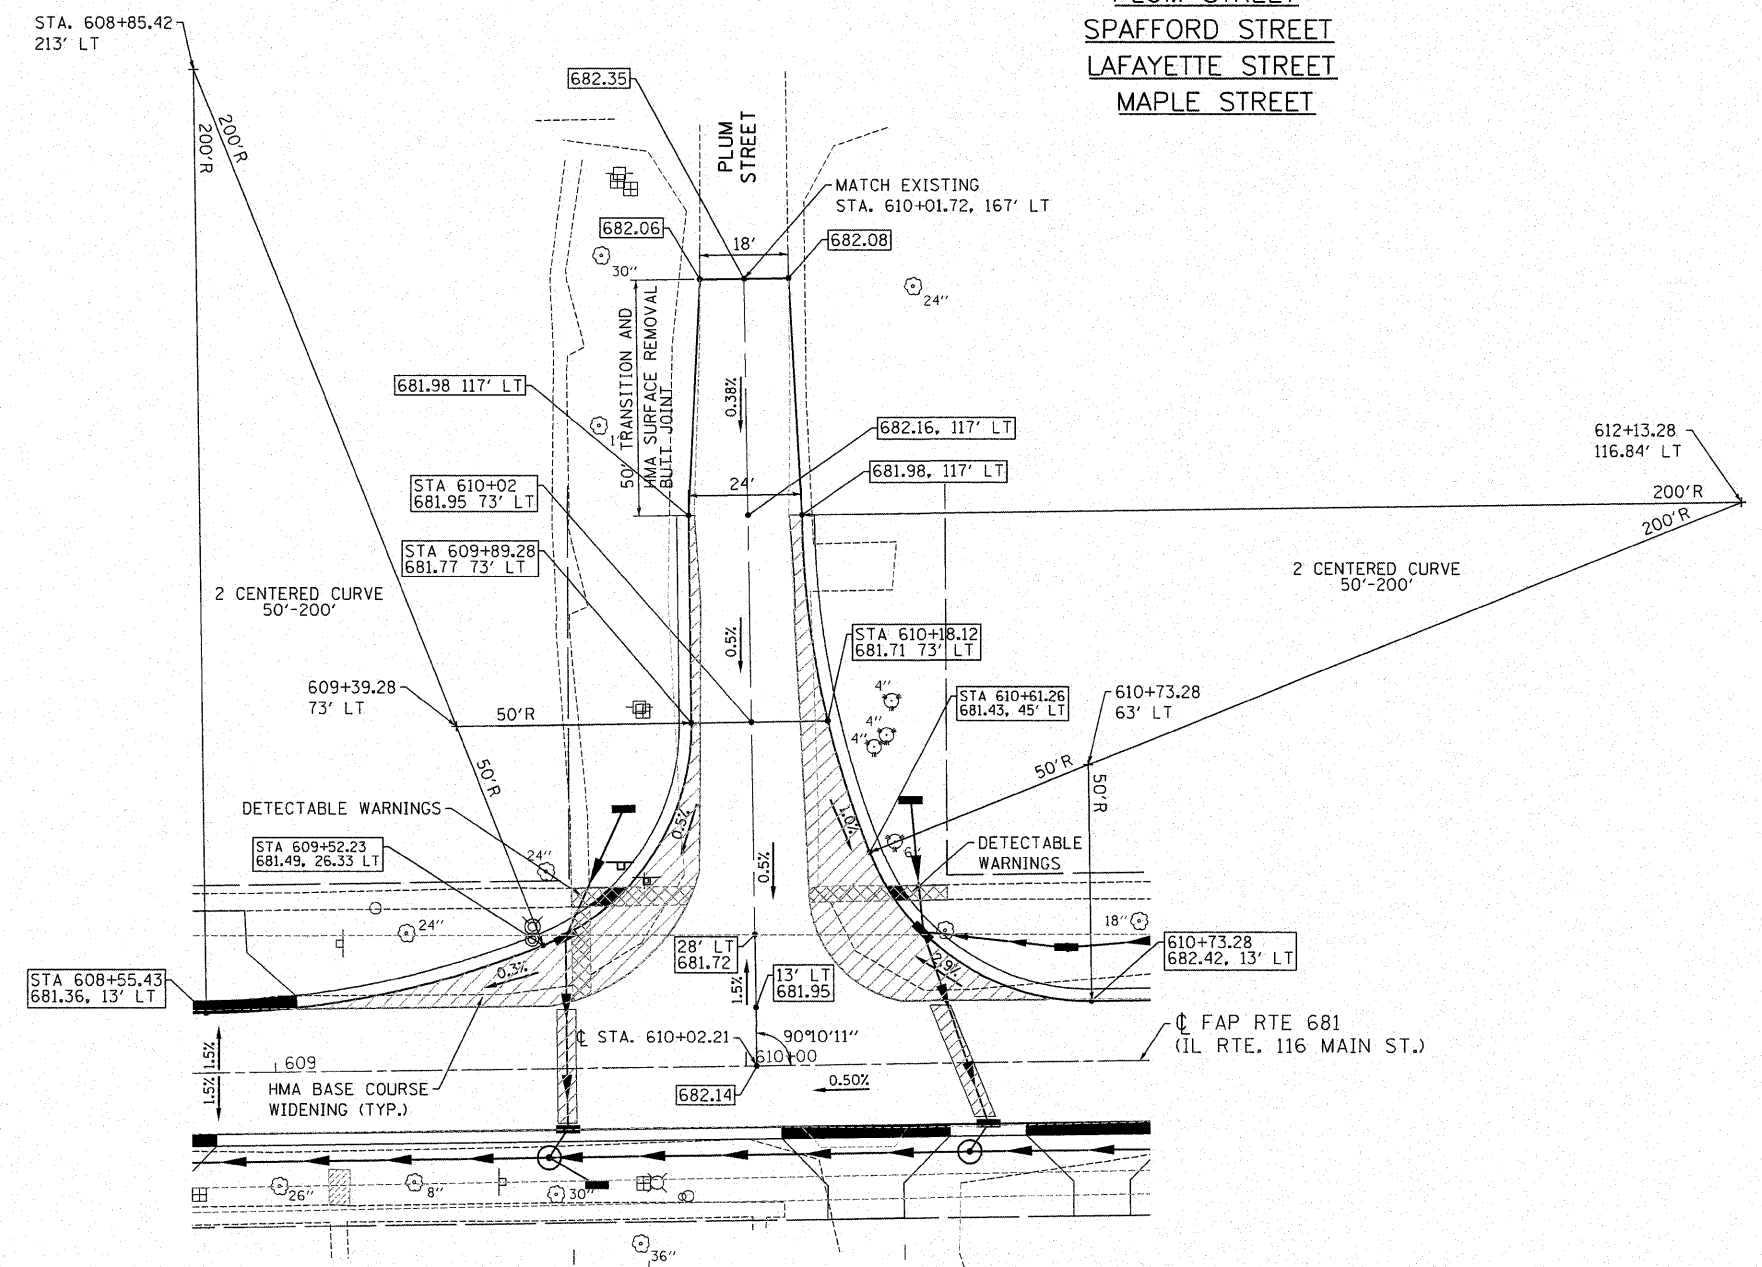

**PLUM STREET INTERSECTION**

FILE NAME =	USER NAME = IDOTCAD	DESIGNED - SPF	REVISED -	<b>STATE OF ILLINOIS DEPARTMENT OF TRANSPORTATION</b>	<b>INTERSECTION DETAILS</b>	F.A.P. RTE.	SECTION	COUNTY	TOTAL SHEETS	SHEET NO.	
W:\2183.03-IDOT IL 116 Plans\DNV\Sheet Files\202300\INT.dgn	PLOT SCALE = 20.0000' / IN.	DRAWN - SJP	REVISED -			681	114 RS-2	LIVINGSTON	63	20	
PLOT DATE = 9/18/2009	DATE - 09/25/09	CHECKED - JMS	REVISED -			CONTRACT NO. 66532					
						FED. ROAD DIST. NO.	ILLINOIS FED. AID PROJECT				