


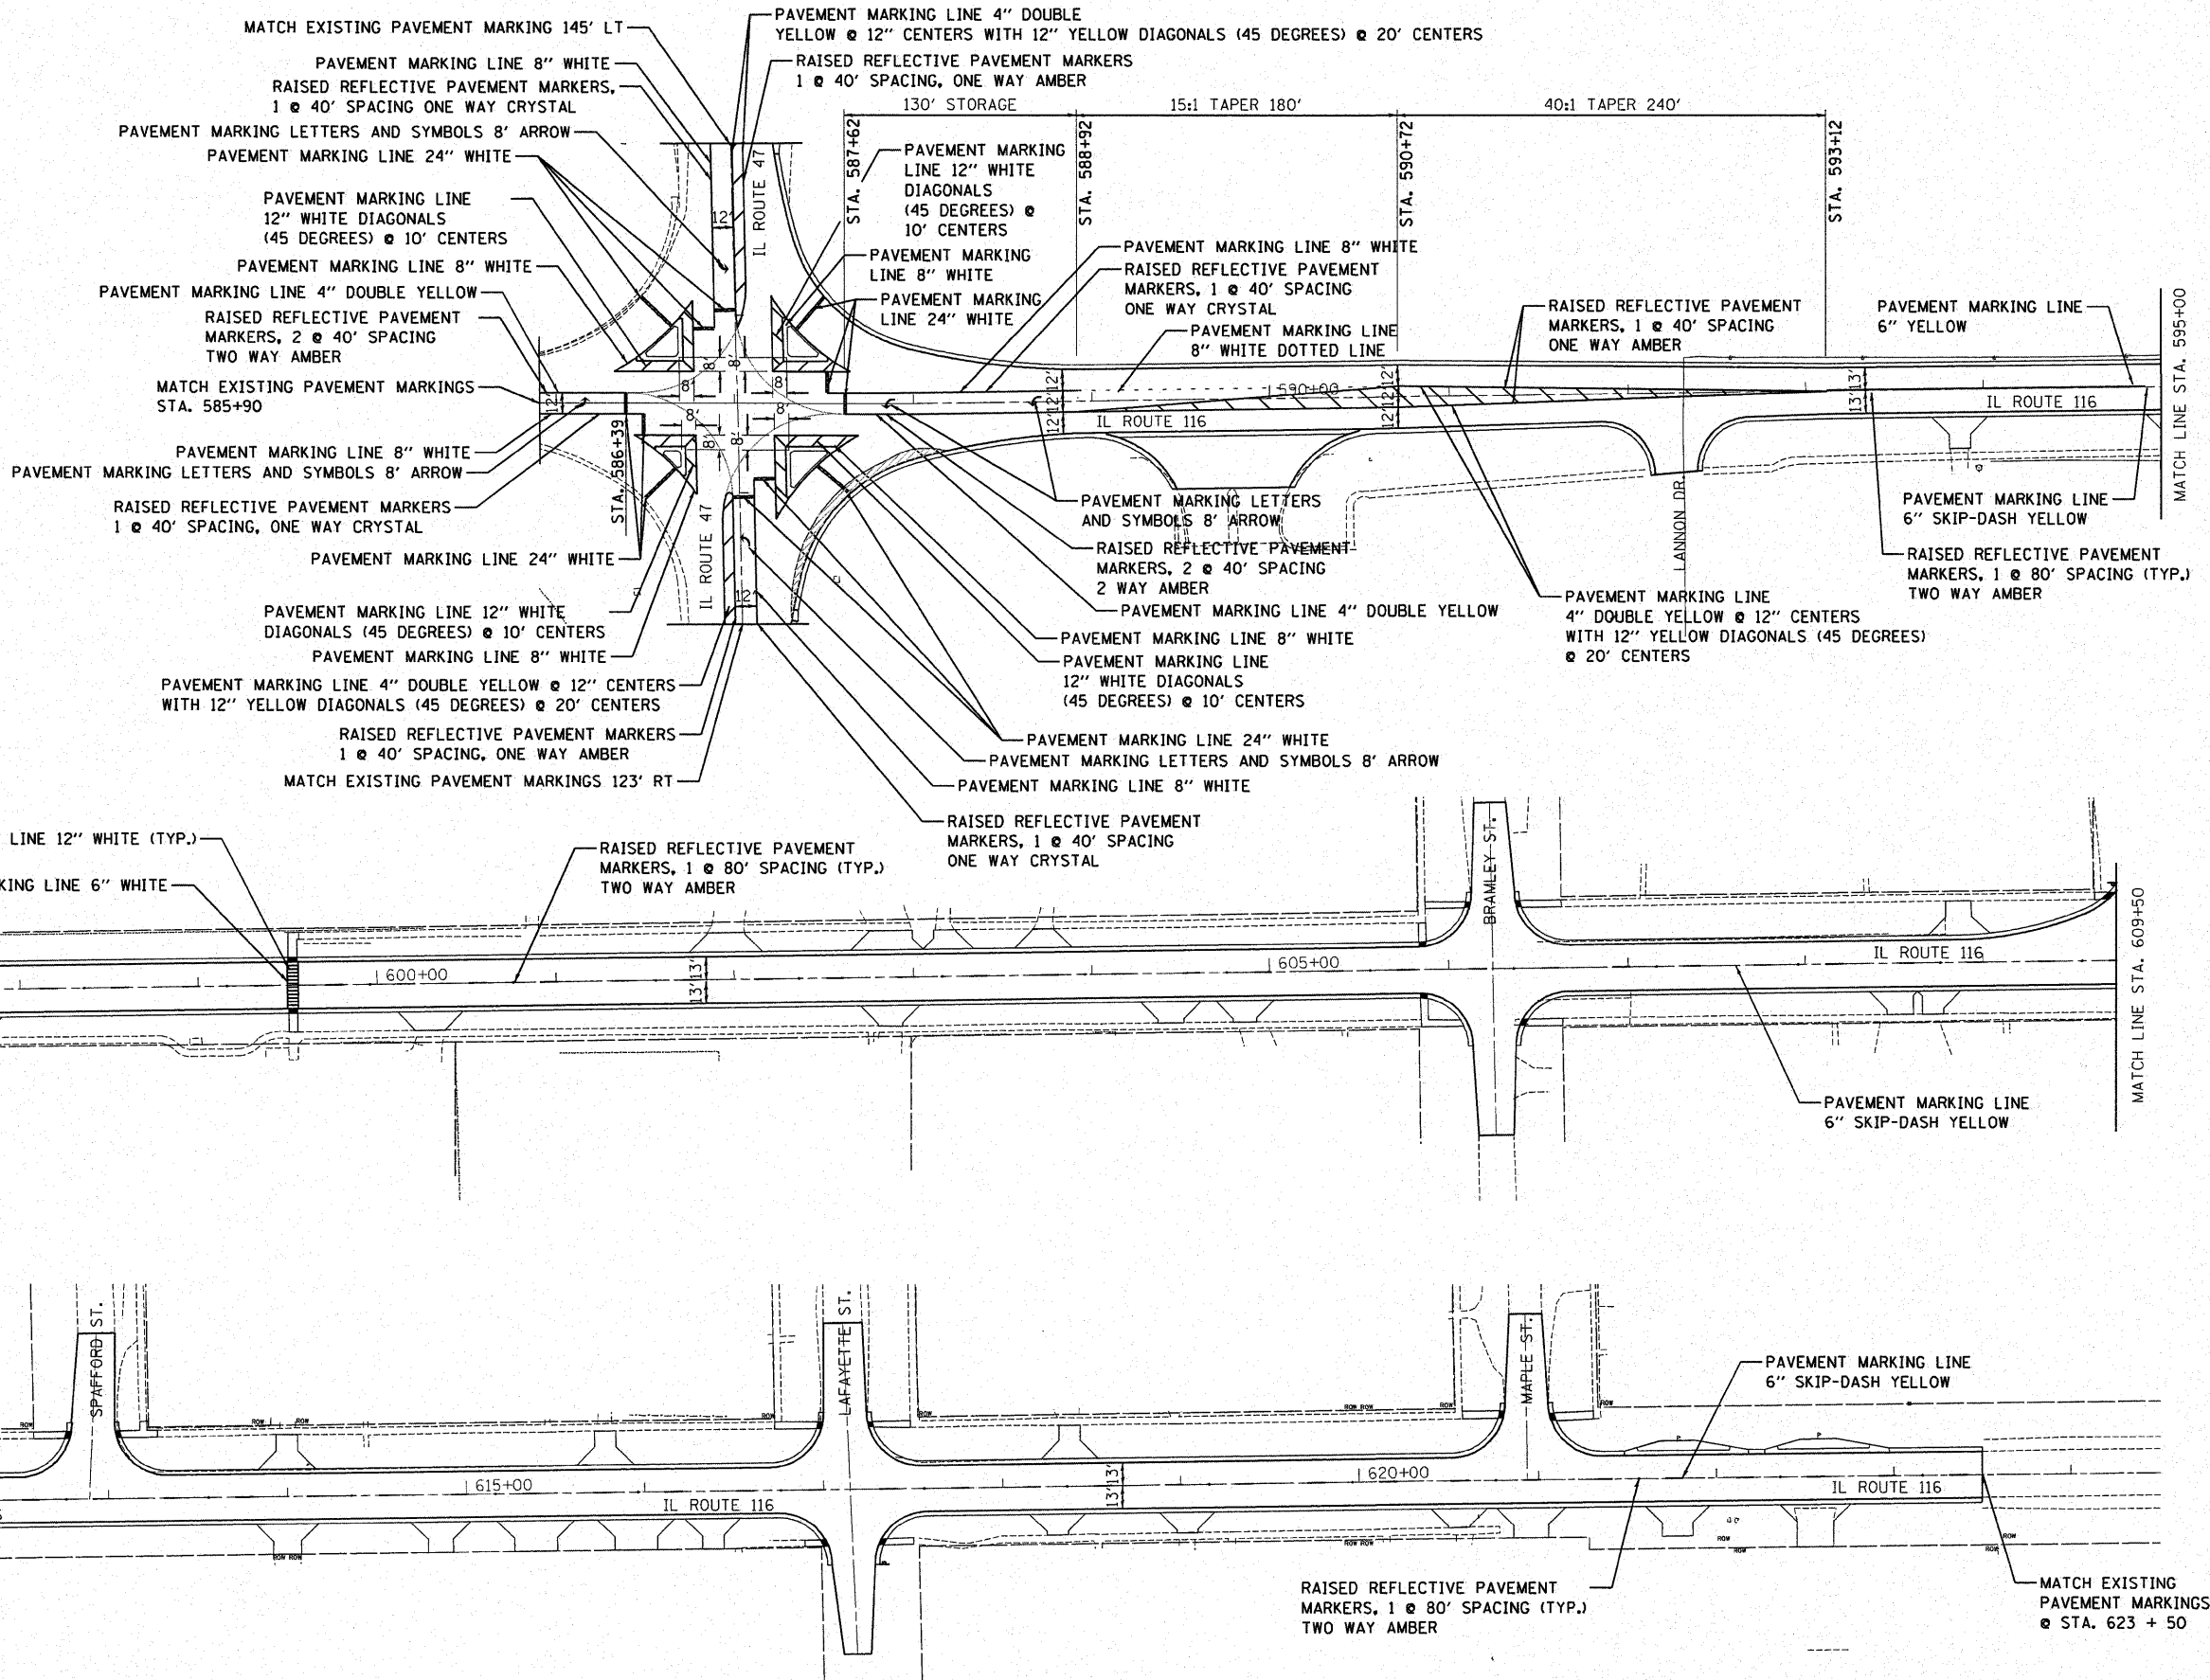

NOTE: USE 8' LARGE ARROW SIZE



FILE NAME = W:\2183.03-100T IL 116 Plans\DGN\Sheet F

USER NAME = IDOTCAD
 es\202308PM.dgn
 PLOT SCALE = 50.0000' / IN.
 PLOT DATE = 9/18/2009

DESIGNED - SPF
 DRAWN - AJP
 CHECKED - JMS
 DATE - 09/25/09

REVISED -
 REVISED -
 REVISED -
 REVISED -

**STATE OF ILLINOIS
 DEPARTMENT OF TRANSPORTATION**

PAVEMENT MARKING PLAN

SCALE: 1"=50' SHEET NO. 1 OF 1 SHEETS STA. 580+00 TO STA. 623+50

F.A.P. RTE.	SECTION	COUNTY	TOTAL SHEETS	SHEET NO.
681	114 RS-2	LIVINGSTON	63	22
FED. ROAD DIST. NO. ILLINOIS FED. AID PROJECT				CONTRACT NO. 66532