


FINAL	SURVEYED	DATE
SURVEY	BY	
NOTE BOOK	NO.	
AREAS CHECKED		

ORIGINAL	SURVEYED	DATE
SURVEY	BY	
NOTE BOOK	NO.	
AREAS CHECKED		

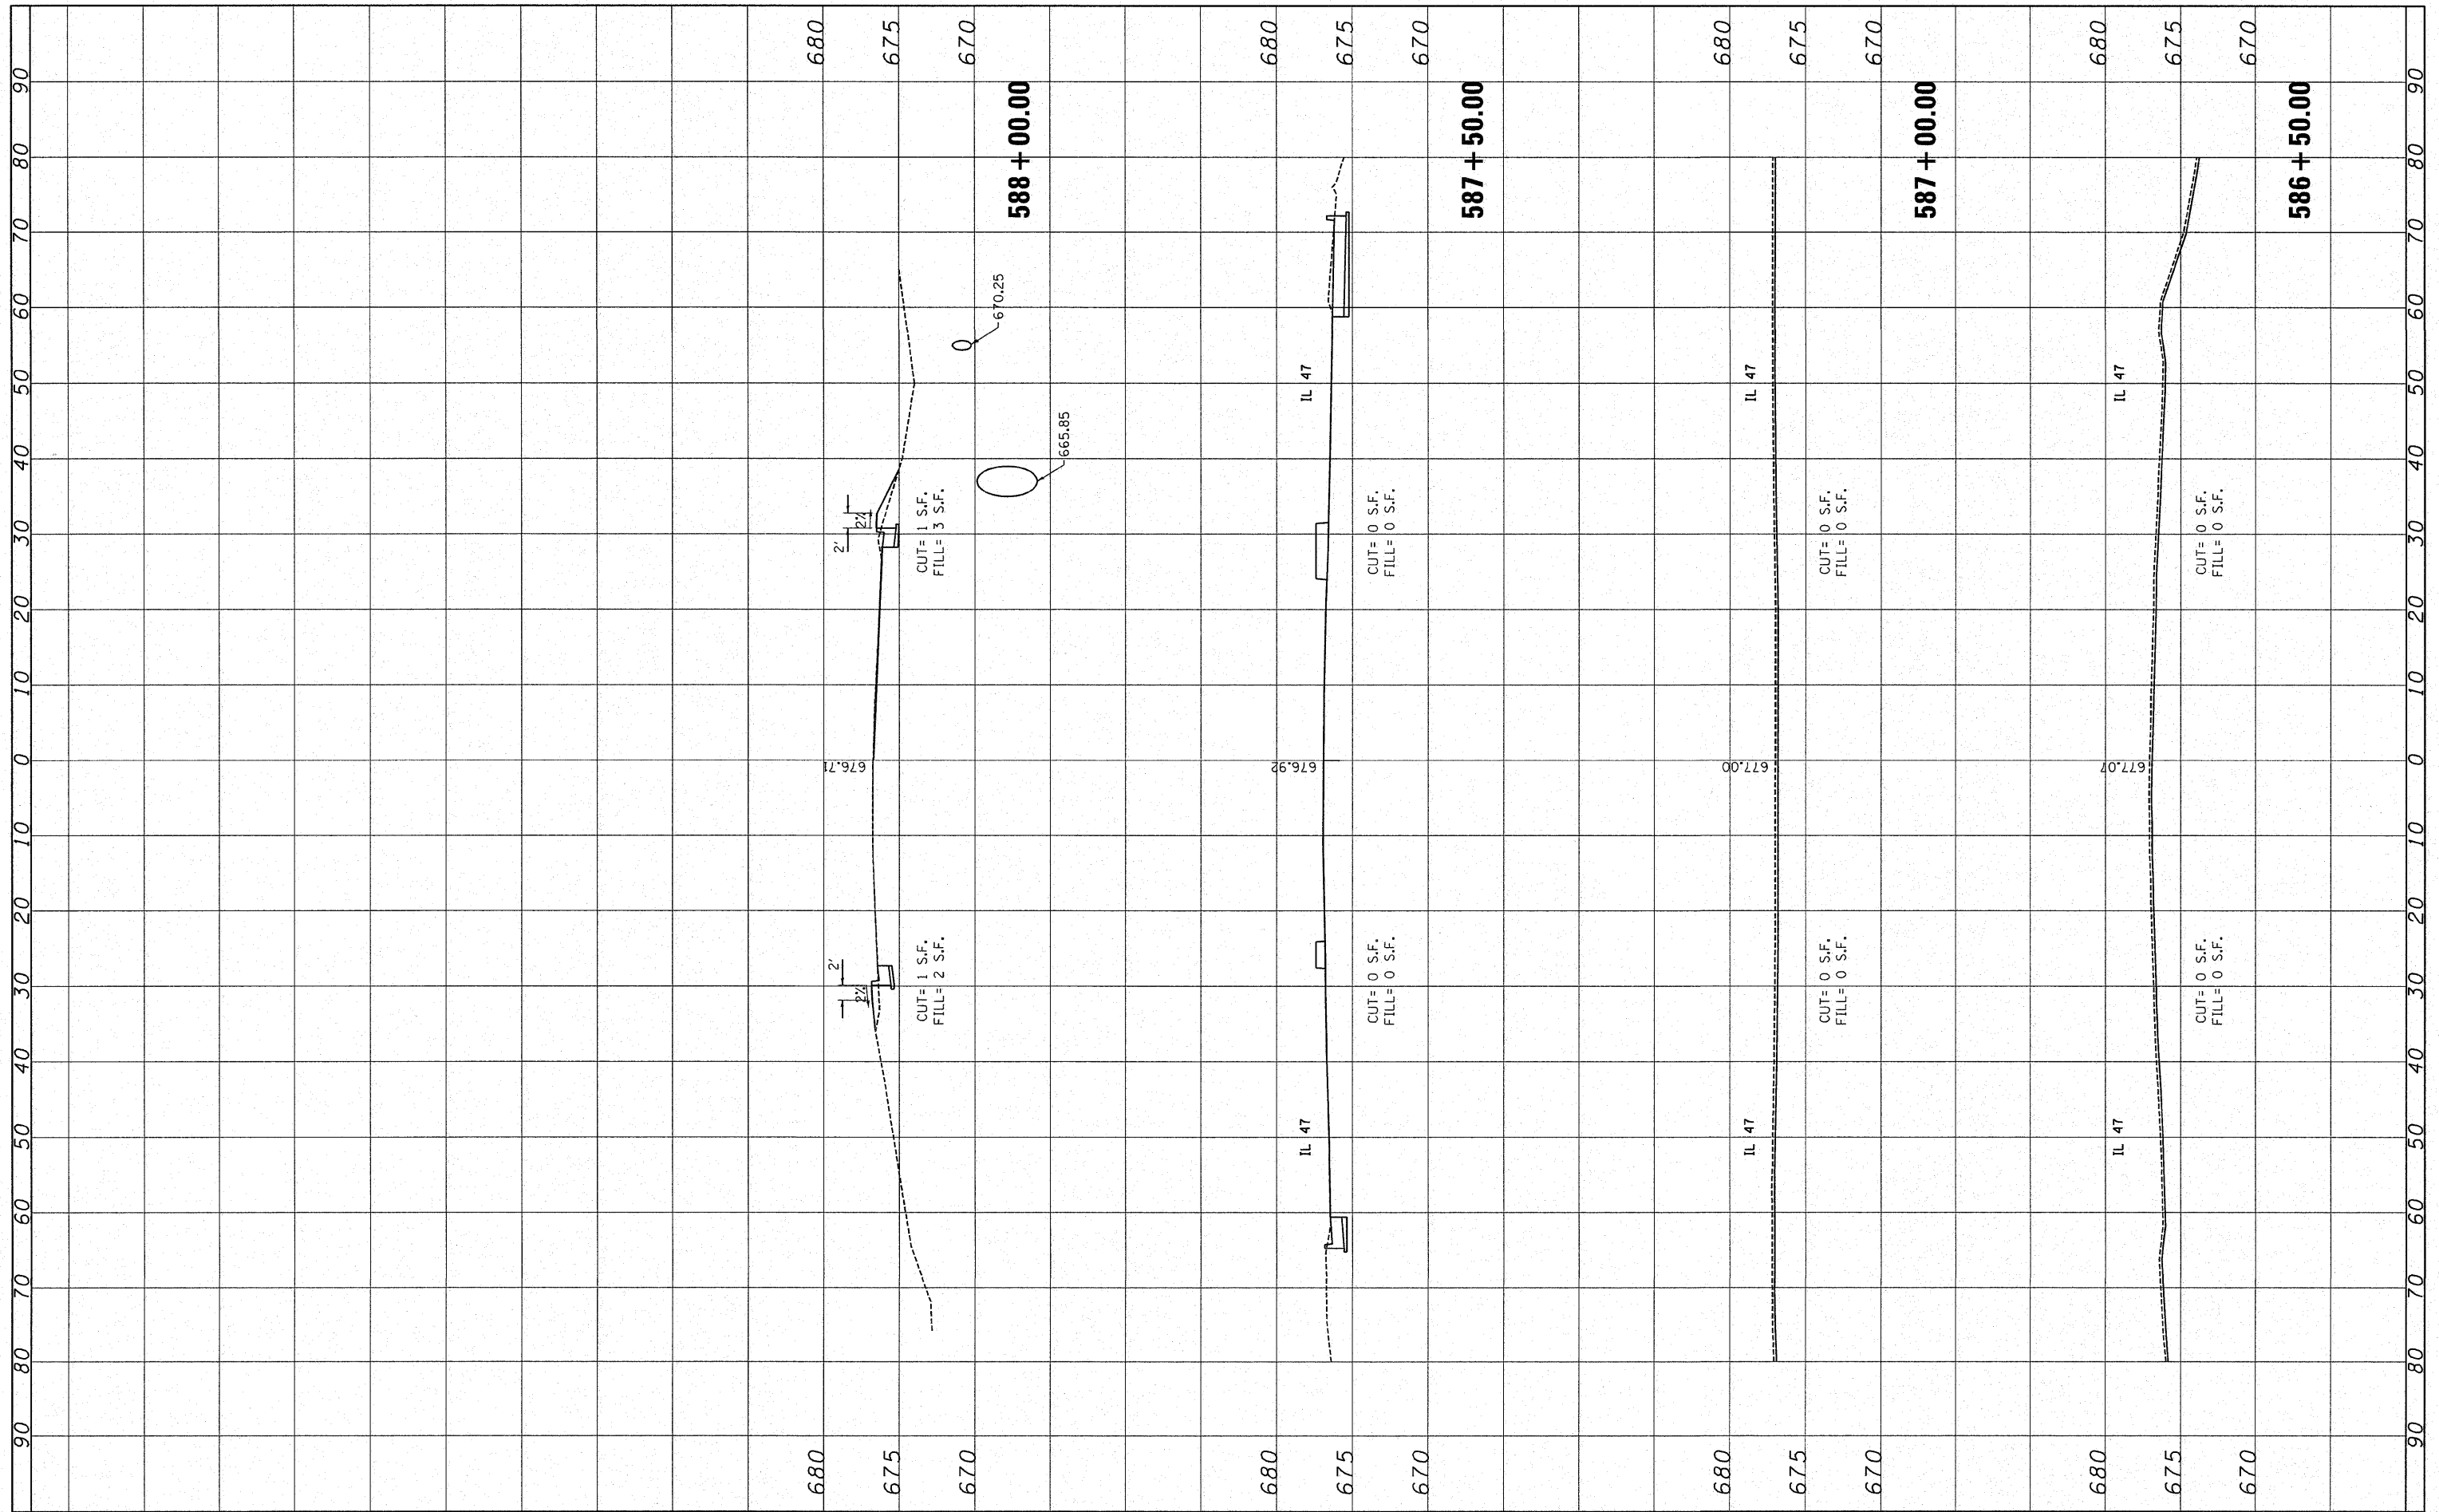

FILE NAME = W:\2183.03-IDOT IL 116 Plans\Drawn\Sheet Files\2009\2009X5M.dgn

USER NAME = IDOTCAD  
 DESIGNED - SPF  
 DRAWN - AJP  
 CHECKED - JMS  
 DATE - 09/25/09

REVISOR -  
 REVISION -  
 REVISION -  
 REVISION -

DESIGNED - SPF  
 DRAWN - AJP  
 CHECKED - JMS  
 DATE - 09/25/09

**STATE OF ILLINOIS  
 DEPARTMENT OF TRANSPORTATION**

**CROSS SECTIONS**

SCALE: 10H 5V SHEET NO. 01 OF 16 SHEETS STA. 586+50 TO STA. 587+50

F.A.P. RTE.	SECTION	COUNTY	TOTAL SHEETS	SHEET NO.
681	114 RS-2	LIVINGSTON	61	48
CONTRACT NO. 66532				
FED. ROAD DIST. NO. ILLINOIS FED. AID PROJECT				