


FINAL SURVEY	SURVEYED	BY	DATE
NOTE BOOK	TEMPLATE		
AREAS CHECKED	AREAS CHECKED		
NO.	NO.		

ORIGINAL SURVEY	SURVEYED	BY	DATE
NOTE BOOK	TEMPLATE		
AREAS CHECKED	AREAS CHECKED		
NO.	NO.		

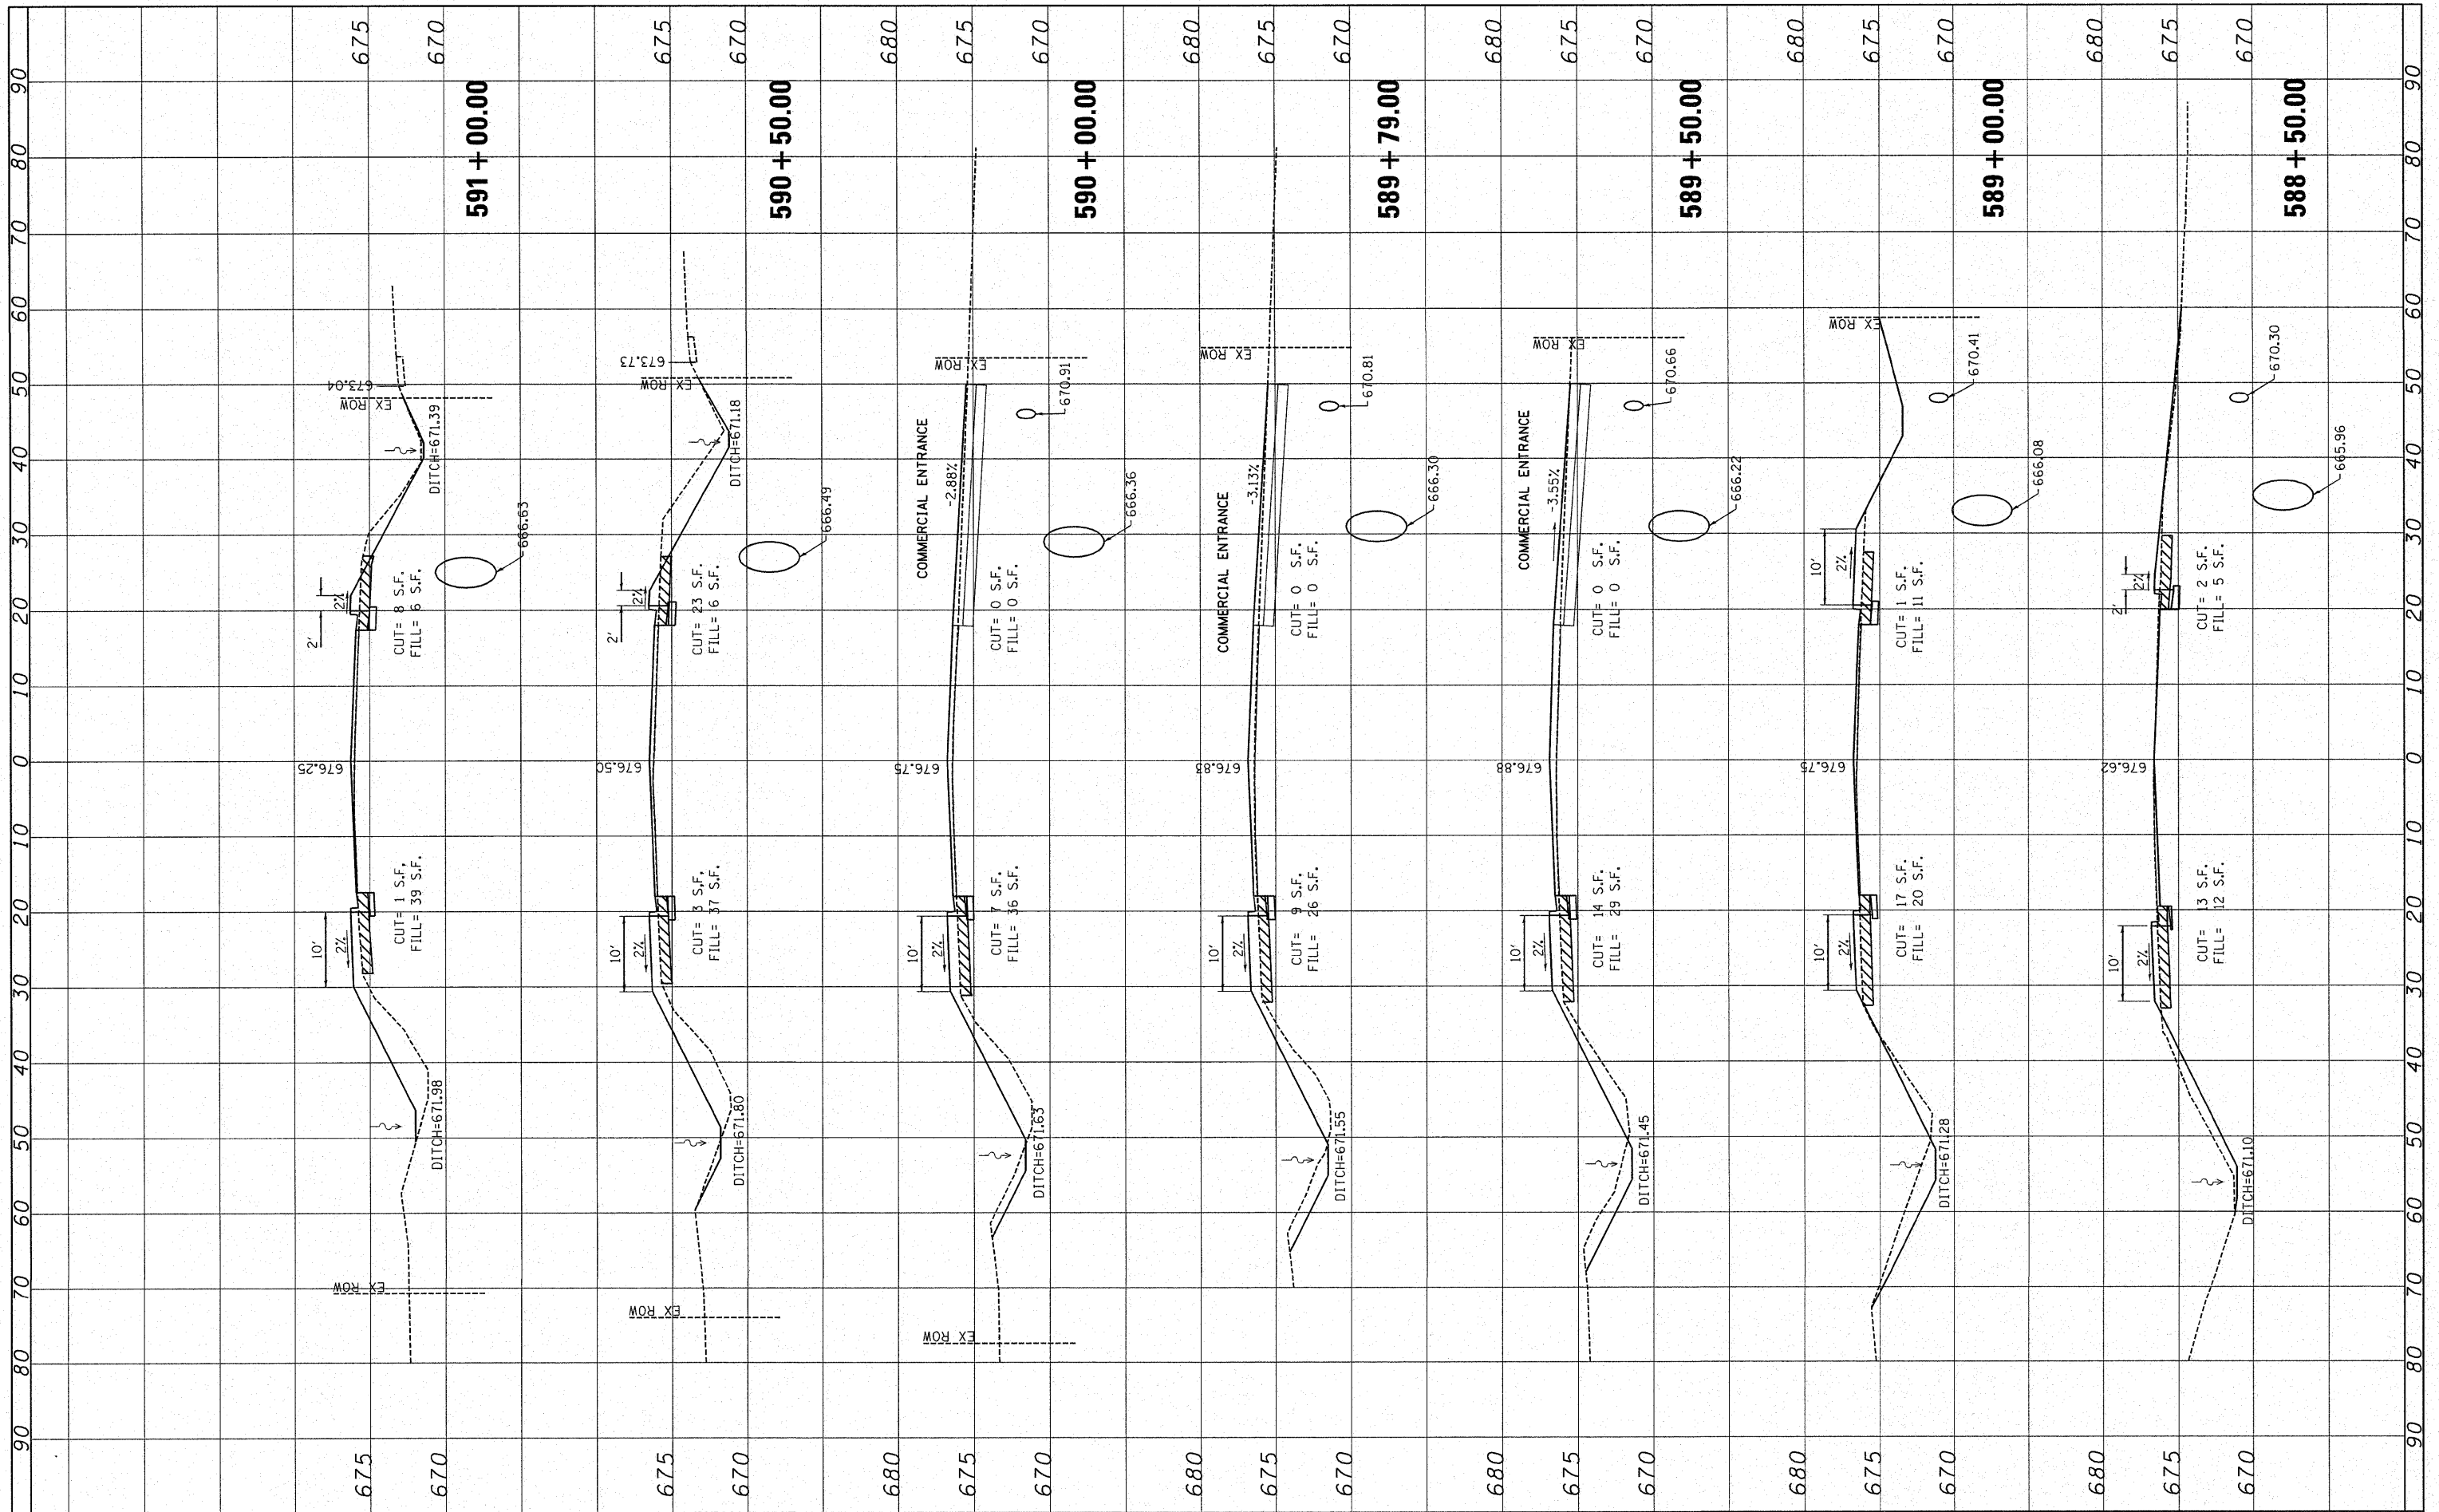

FILE NAME = W:\2183.03-1D07 IL 116 Plans\DCN\Sheet Files\282300XSM.dgn
 USER NAME = IDOTCAD
 PLOT SCALE = 10.0000 / IN.
 PLOT DATE = 9/18/2009 10:46:11 AM

DESIGNED - SPF
 DRAWN - AJP
 CHECKED - JMS
 DATE - 09/25/09

REVISED -
 REVISED -
 REVISED -
 REVISED -

**STATE OF ILLINOIS
 DEPARTMENT OF TRANSPORTATION**

CROSS SECTIONS

SCALE: 10H 5V SHEET NO. 02 OF 16 SHEETS STA. 588+00.00 TO STA. 591+00.00

F.A.P. RTE.	SECTION	COUNTY	TOTAL SHEETS	SHEET NO.
681	114 RS-2	LIVINGSTON	63	49
CONTRACT NO. 66532				
FED. ROAD DIST. NO. ILLINOIS FED. AID PROJECT				