


FINAL SURVEY	SURVEYED	BY	DATE
NOTE BOOK	PLOTTED		
NO.	AREAS CHECKED		

ORIGINAL SURVEY	SURVEYED	BY	DATE
NOTE BOOK	PLOTTED		
NO.	AREAS CHECKED		

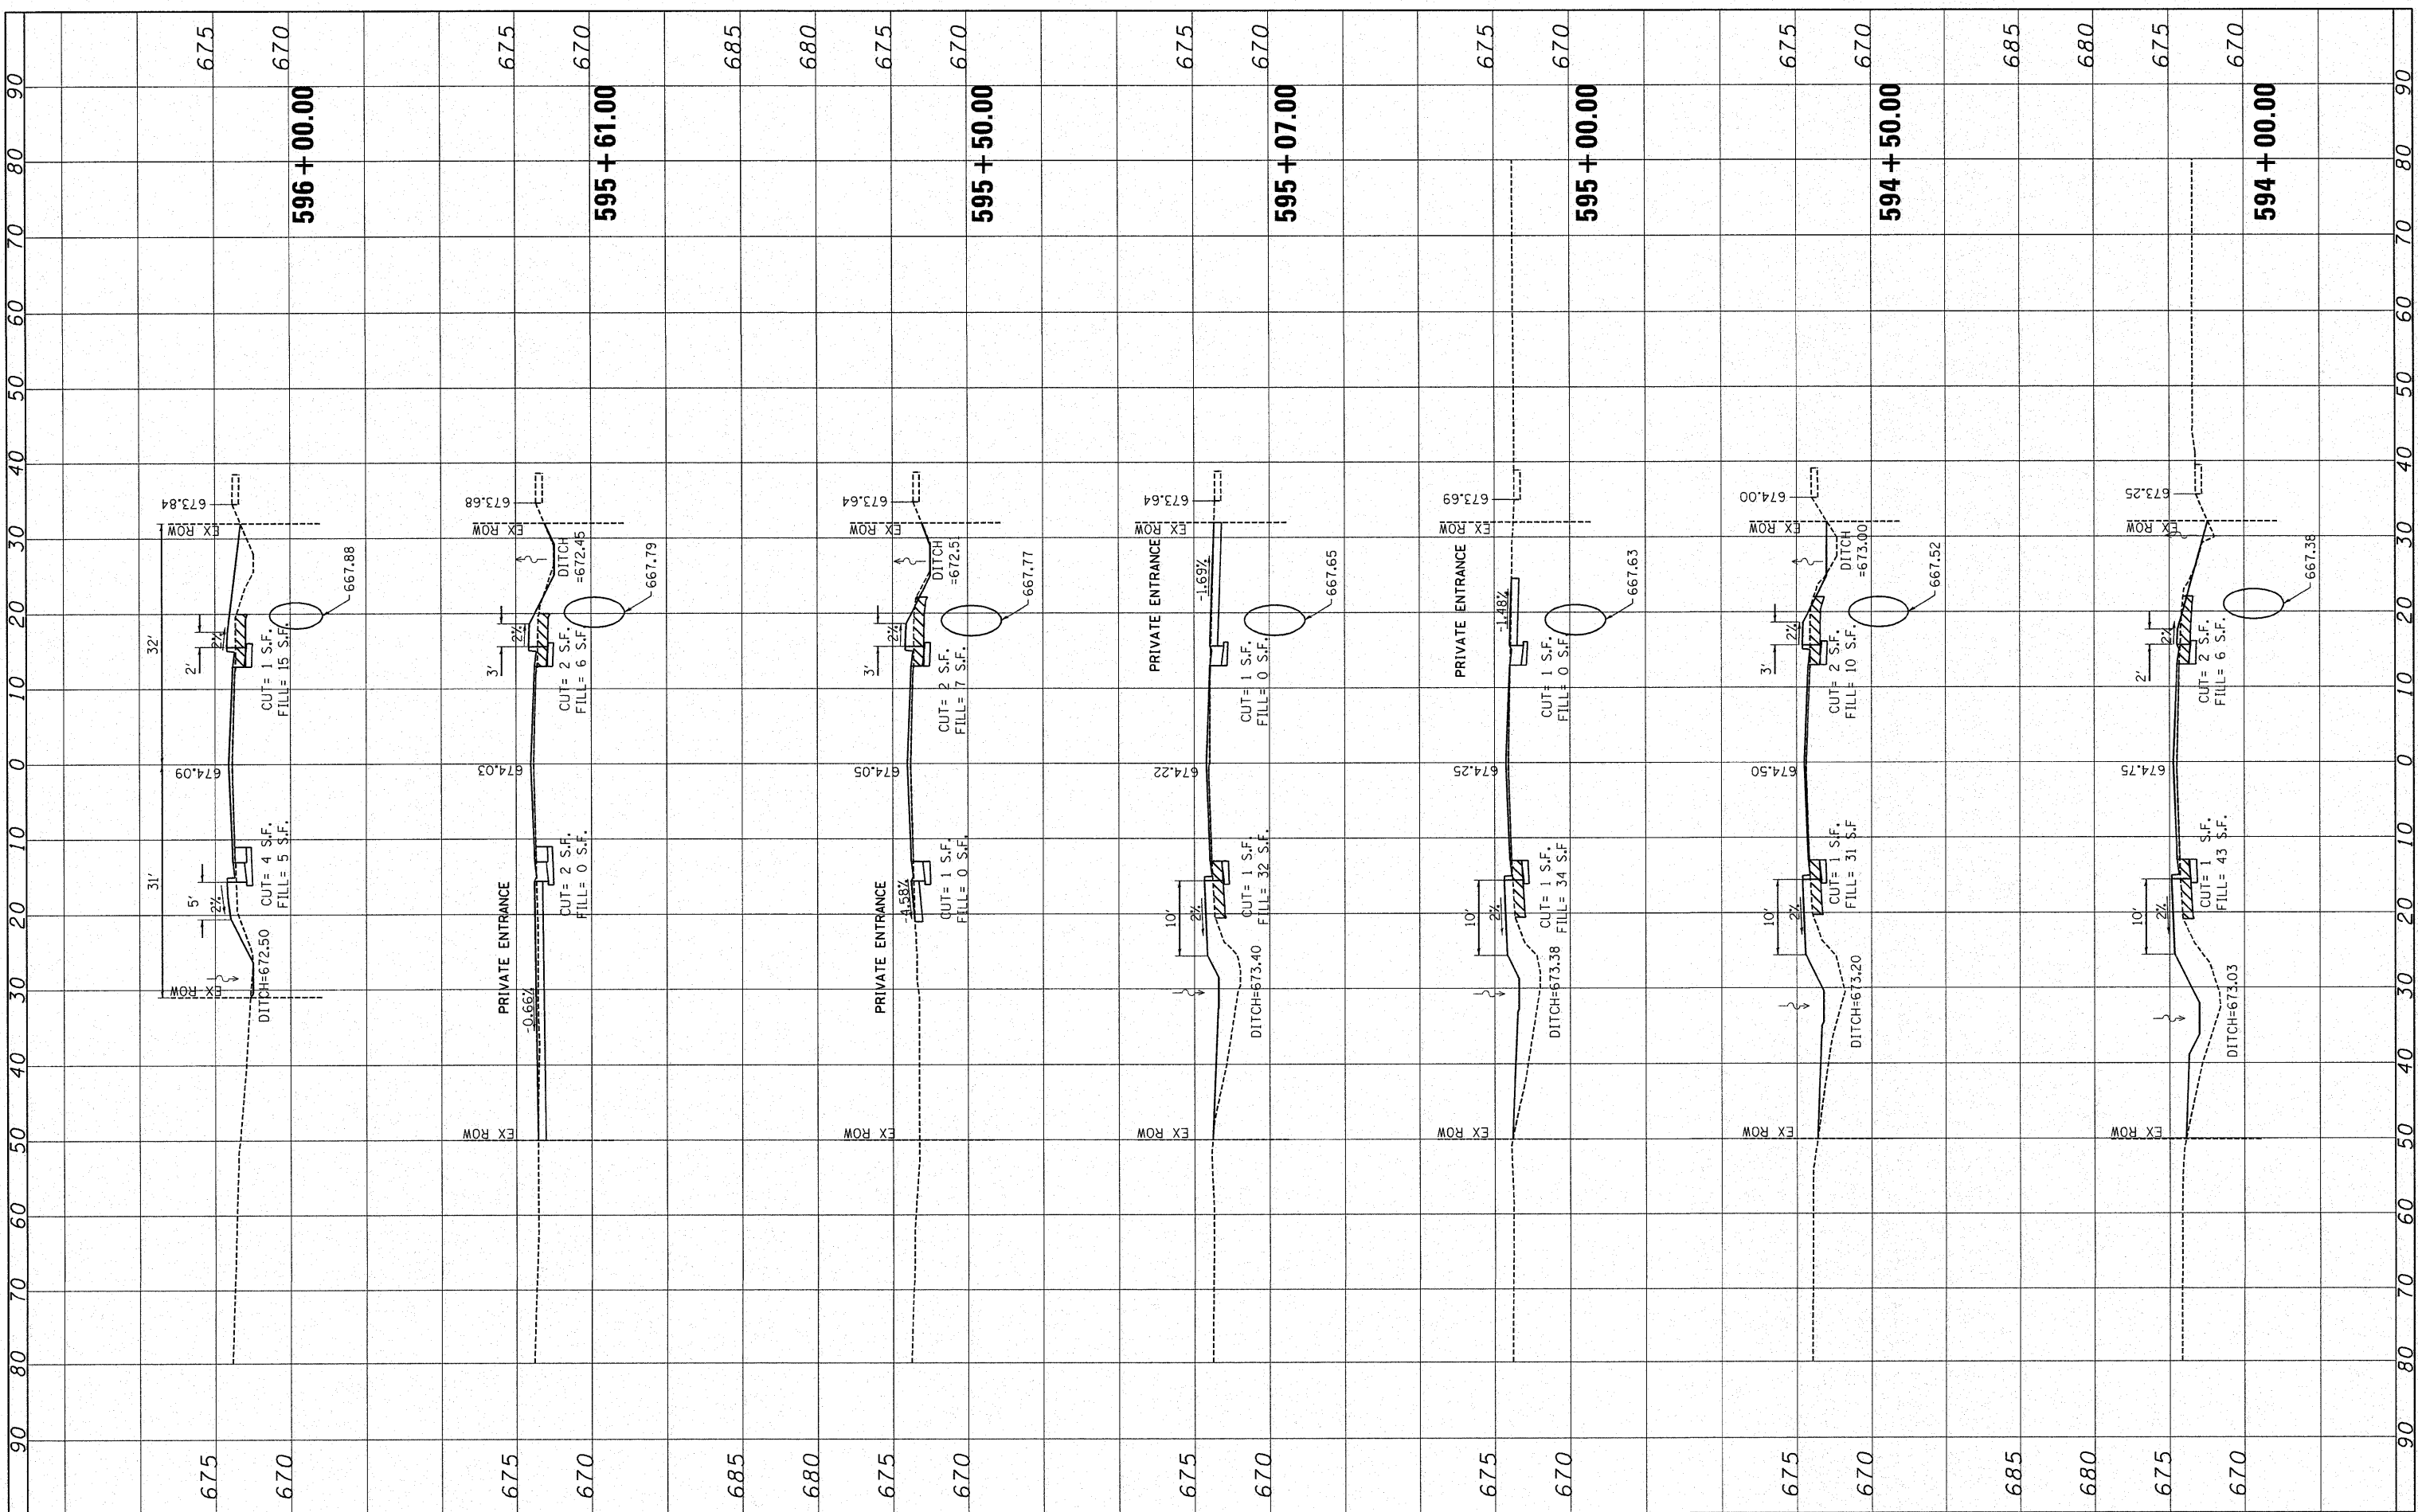

FILE NAME = W:\2163.03-IDOT IL 116 Plans\DGN\Sheet Files\200300XSM.dgn	USER NAME = IDOTCAD	DESIGNED - SPF	REVISED -
PLOT SCALE = 10.0000' / IN.	CHECKED - JMS	DRAWN - AJP	REVISED -
PLOT DATE = 9/18/2009 10:46:26 AM	DATE - 09/25/09		REVISED -

**STATE OF ILLINOIS
DEPARTMENT OF TRANSPORTATION**

CROSS SECTIONS

SCALE: 10H 5V SHEET NO. 04 OF 16 SHEETS STA. 594+00.00 TO STA. 596+00.00

F.A.P. RTE. 681	SECTION 114 RS-2	COUNTY LIVINGSTON	TOTAL SHEETS 63	SHEET NO. 51
CONTRACT NO. 66532				
FED. ROAD DIST. NO. [ILLINOIS] FED. AID PROJECT				