


FINAL SURVEY	SURVEYED	BY	DATE
NOTE BOOK	PLOTTED		
NO.	TEMPLATE		
	AREAS CHECKED		

ORIGINAL SURVEY	SURVEYED	BY	DATE
NOTE BOOK	PLOTTED		
NO.	TEMPLATE		
	AREAS CHECKED		

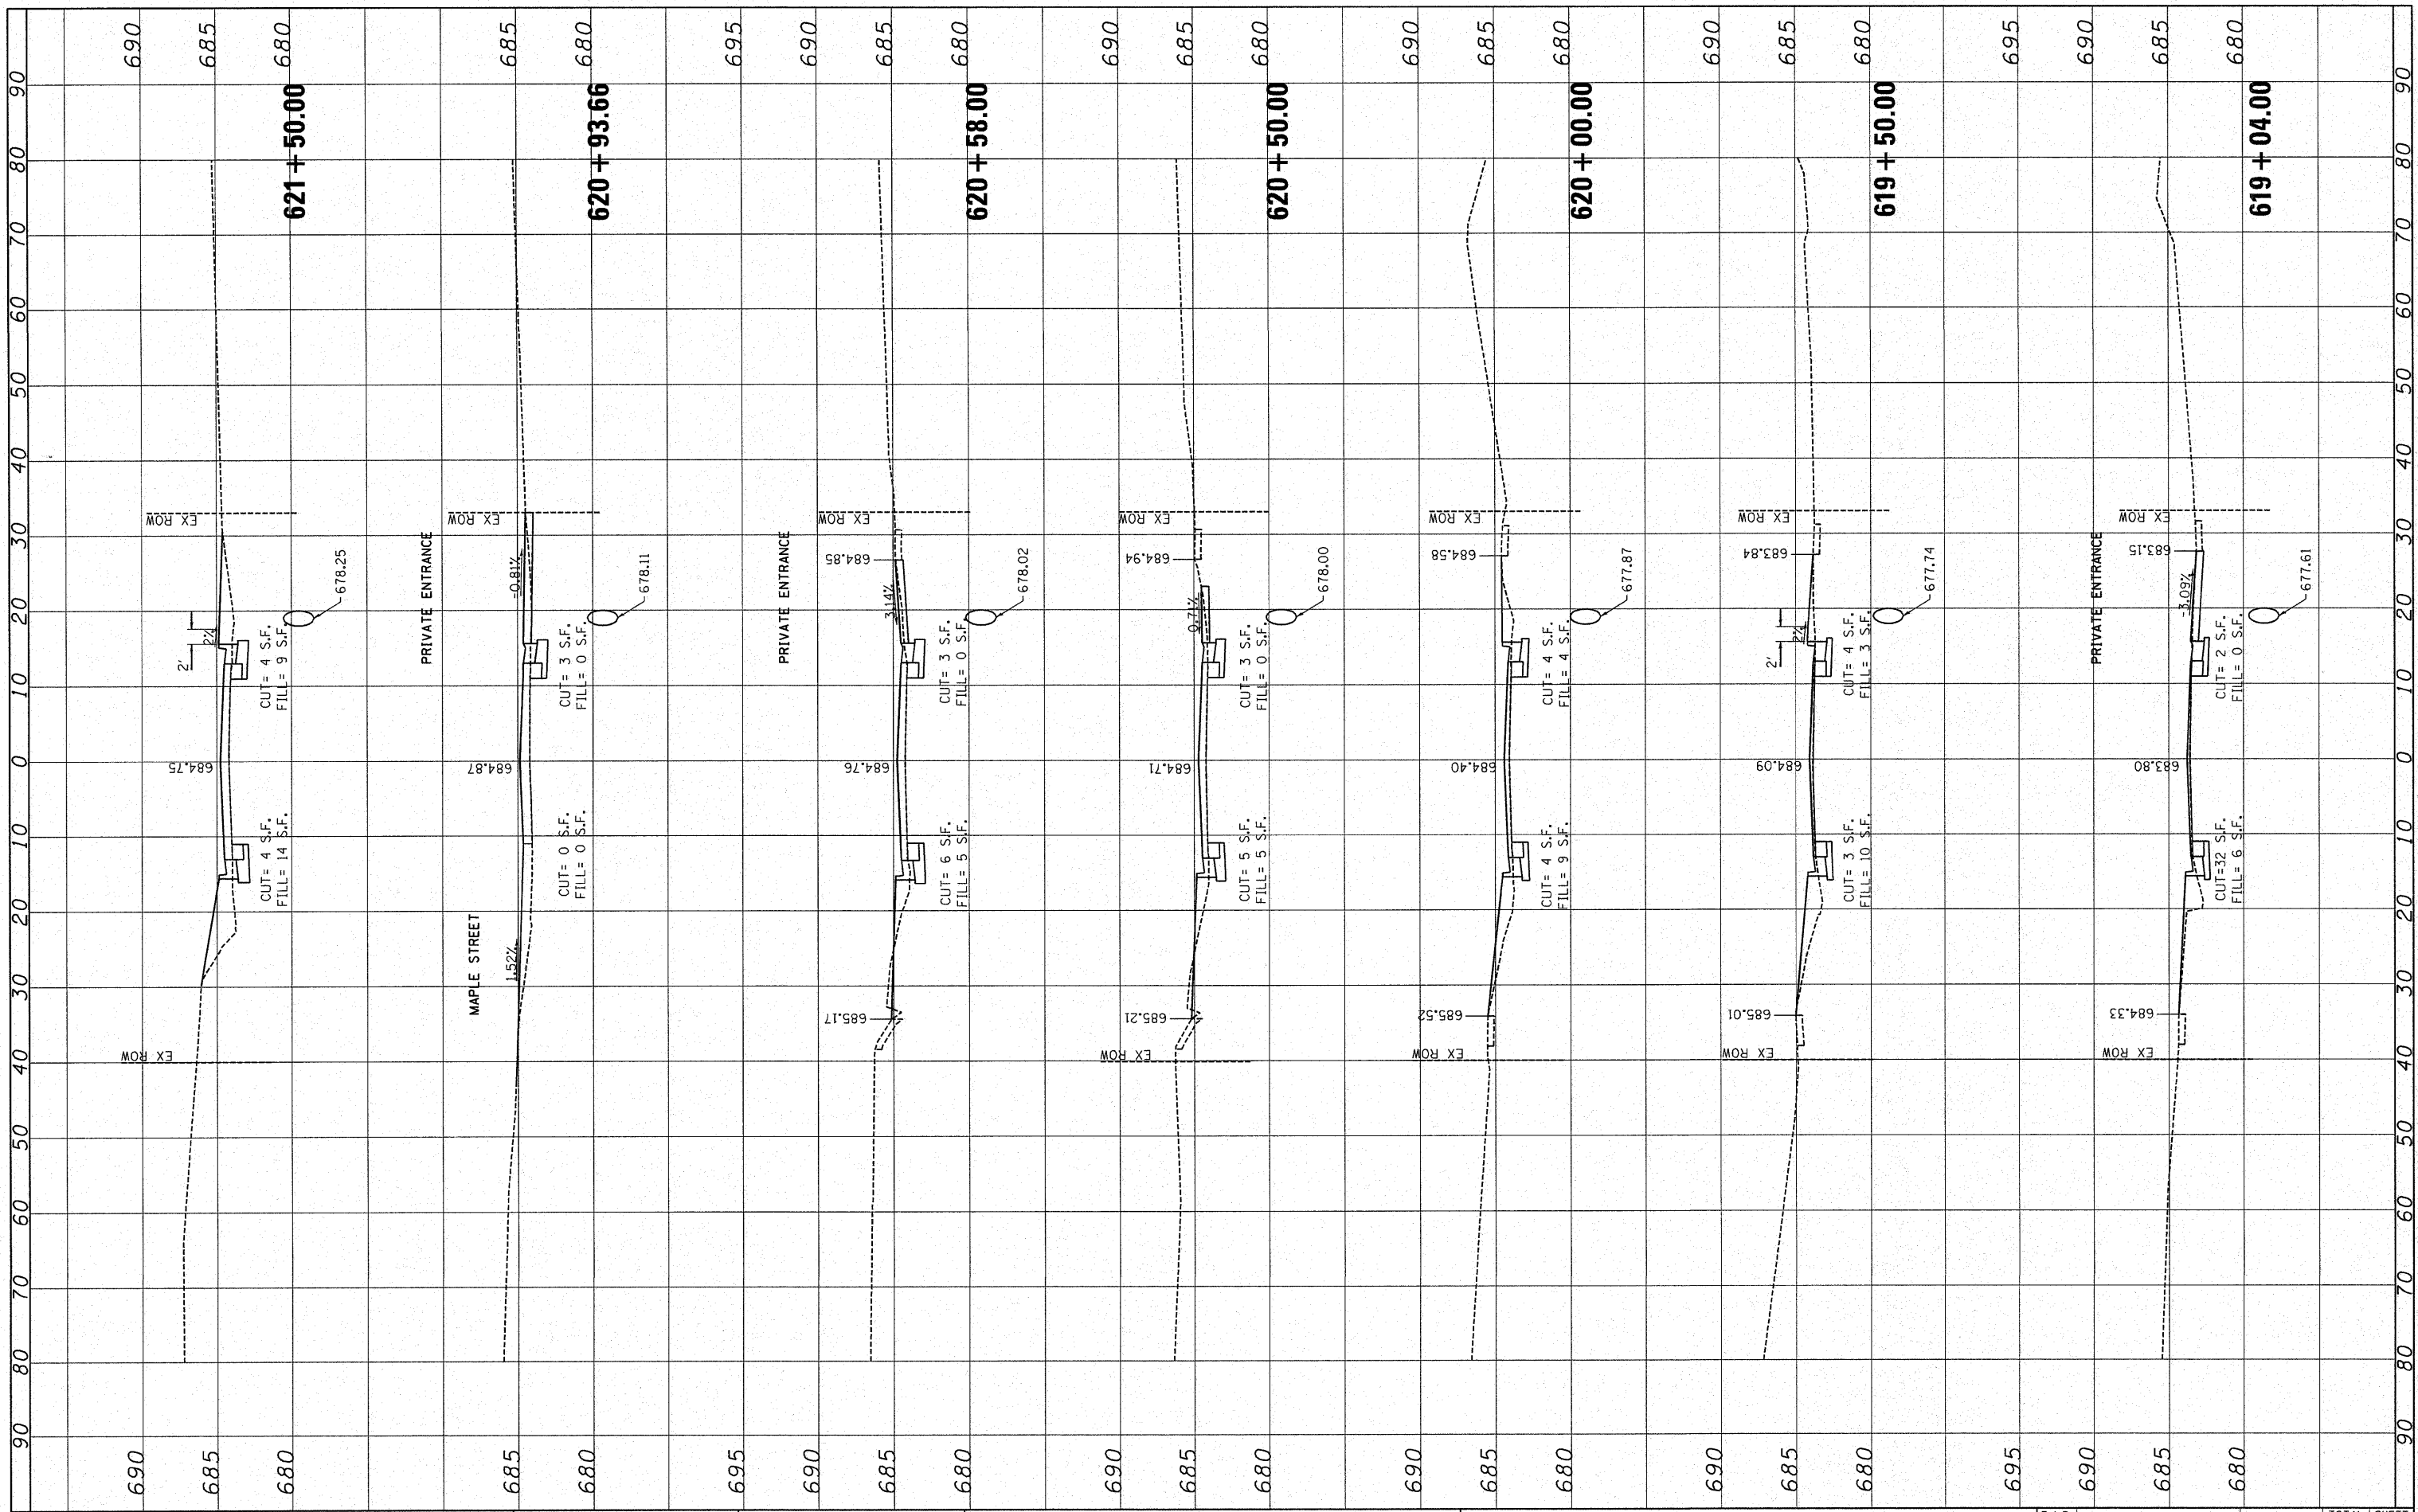

FILE NAME = W:\2183.03-IDOT_IL 116 Plans\GN\Sheet Files\2009\00XSM.dgn	USER NAME = IDOTCAD	DESIGNED - SPF	REVISED -	STATE OF ILLINOIS DEPARTMENT OF TRANSPORTATION	CROSS SECTIONS			F.A.P. RTE.	SECTION	COUNTY	TOTAL SHEETS	SHEET NO.
PLOT SCALE = 10.0000' / IN.	CHECKED - JMS	DRAWN - AJP	REVISED -		681	114 RS-2	LIVINGSTON	63	62			
PLOT DATE = 9/16/2009 10:48:26 AM	DATE - 09/25/09		REVISED -		CONTRACT NO. 66532							
					SCALE: 10H 5V SHEET NO. 15 OF 16 SHEETS STA. 619+04.00 TO STA. 621+50.00				FED. ROAD DIST. NO.	ILLINOIS FED. AID PROJECT		