


FINAL SURVEY	SURVEYED	BY	DATE
NOTE BOOK	PLOTTED		
NO.	TEMPLATE		
	AREAS CHECKED		

ORIGINAL SURVEY	SURVEYED	BY	DATE
NOTE BOOK	PLOTTED		
NO.	TEMPLATE		
	AREAS CHECKED		

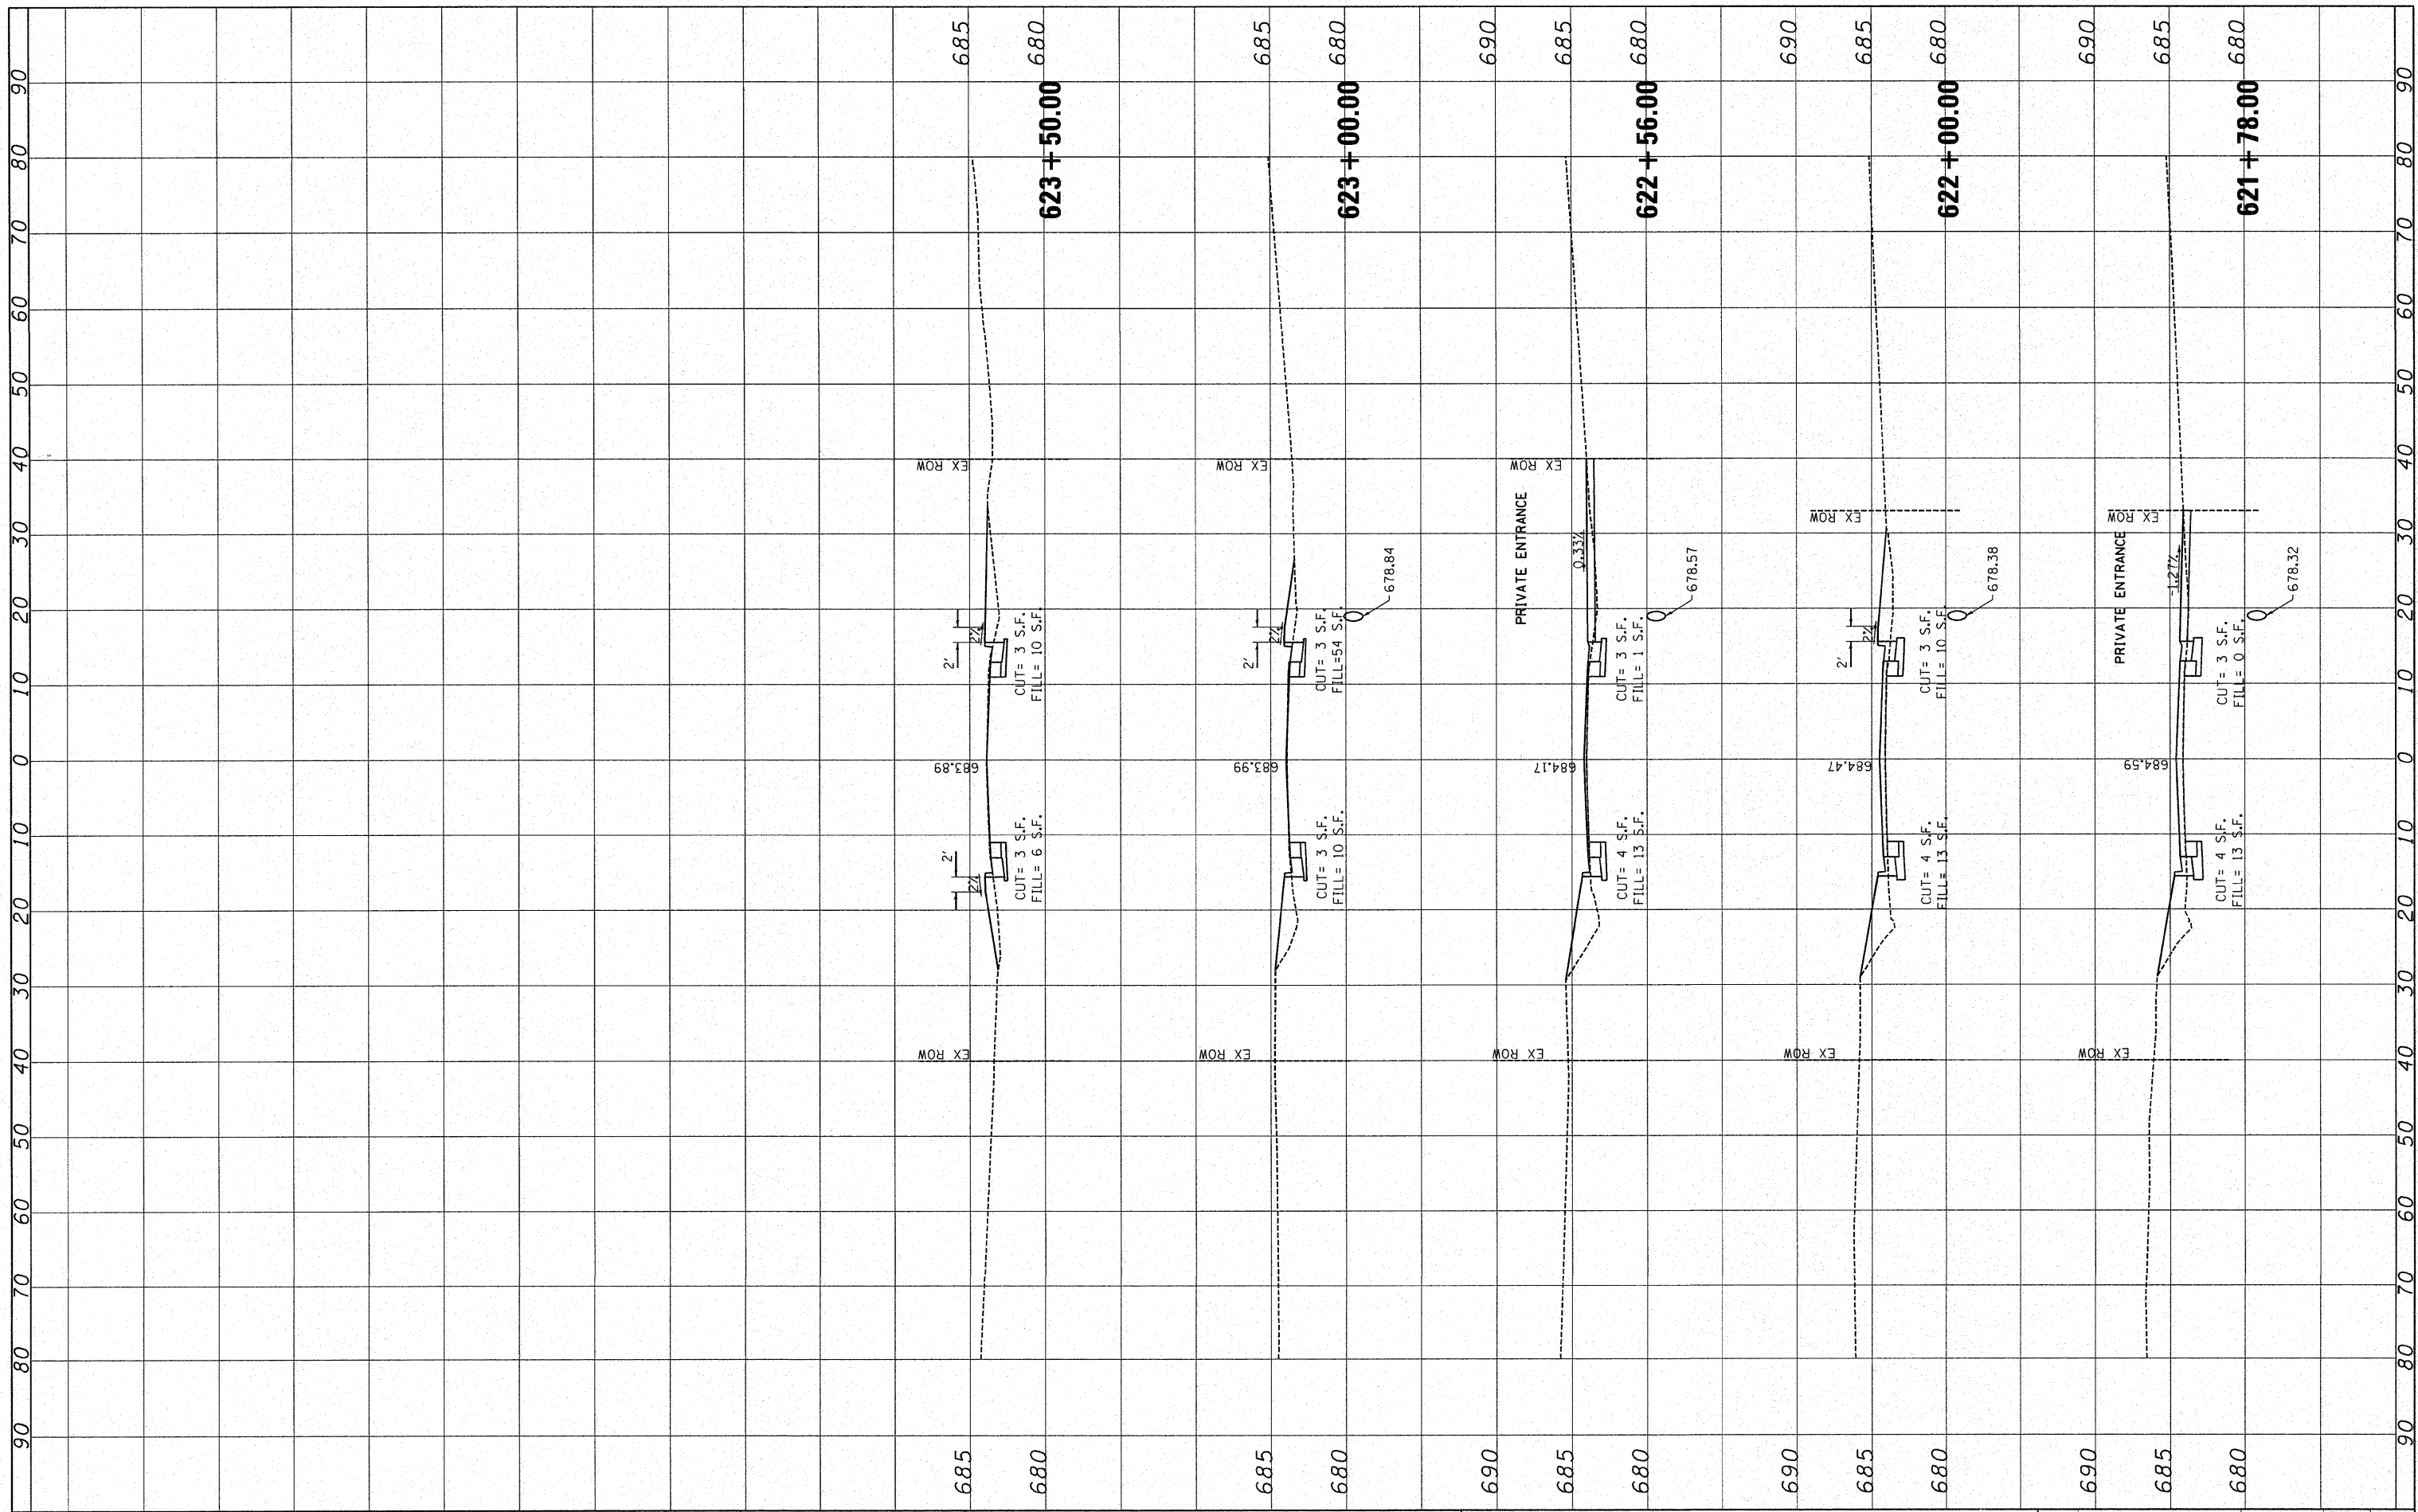

FILE NAME =	USER NAME = IDOTCA0	DESIGNED - SPF	REVISED -	STATE OF ILLINOIS DEPARTMENT OF TRANSPORTATION	CROSS SECTIONS			F.A.P. RTE.	SECTION	COUNTY	TOTAL SHEETS	SHEET NO.
W:\2193.03-IDOT IL 116 Plans\DM\Sheet Files\2009\000000.dgn		DRAWN - AJP	REVISED -		SCALE: 10H 5V	SHEET NO. 16 OF 16 SHEETS	STA. 621+78.00 TO STA. 623+50.00	681	114 RS-2	LIVINGSTON	63	63
		CHECKED - JMS	REVISED -					CONTRACT NO. 66532				
		DATE - 09/25/09	REVISED -					FED. ROAD DIST. NO. ILLINOIS FED. AID PROJECT				