

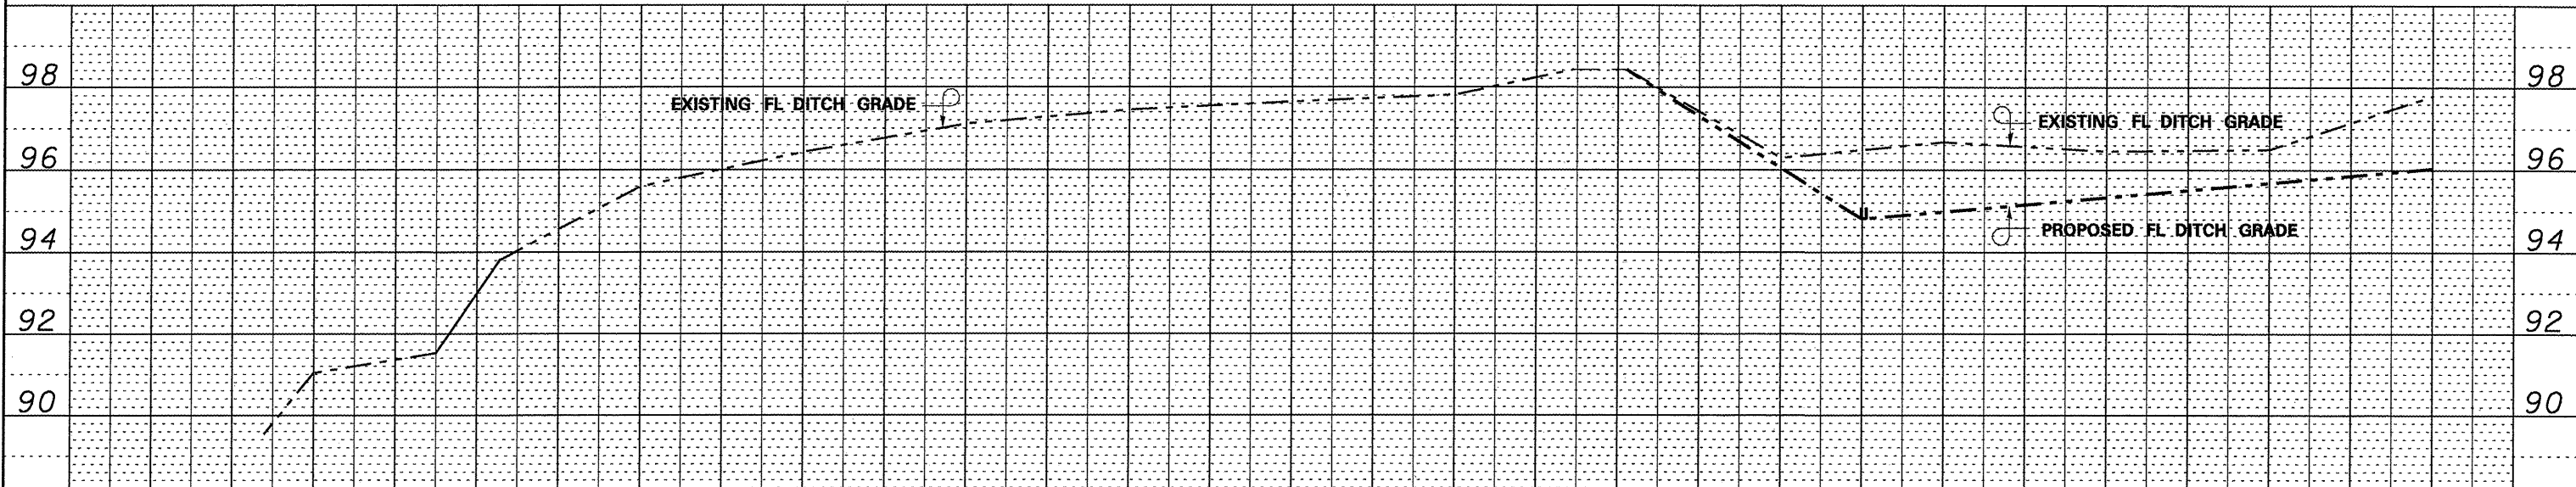


BM #1 "P131 RESET PLAQUE" TOP OF S.E. PARAPET WALL SN 019-0033 ELEV. 100.00  
 BM #2 R.R. SPIKE IN AGGREGATE SHOULDER, STA. 148+19 16.5' S LT. ELEV. 97.55  
 BM #3 TOP R.O.W. MARKER, STA. 151+78 40' RT. ELEV. 101.48  
 BM #4 R.R. SPIKE IN P.P. STA. 157+05, 40' RT. ELEV. 98.56

① REMOVE EXISTING 18"/15" Ø x 40' C.M.P. CULVERT INCLUDING END SECTIONS

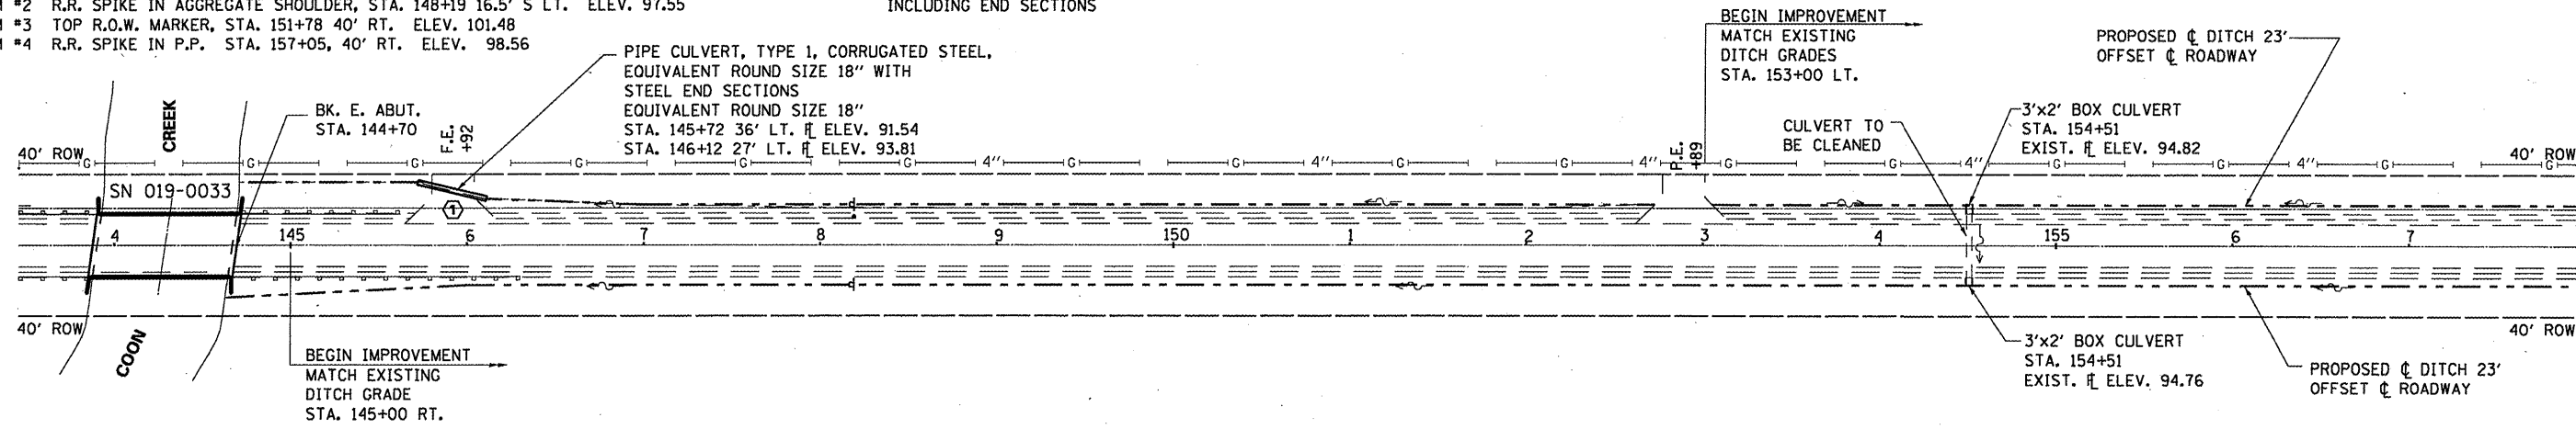

LT	91.04	95.08	95.60	96.43	97.11	97.46	97.65	97.82	98.25	96.25	96.02	96.68	94.99	96.46	95.34	96.45	95.69	97.80	96.04	LT
	145+00	146+00	147+00	148+00	149+00	150+00	151+00	152+00	153+00	154+00	155+00	156+00	157+00	158+00						

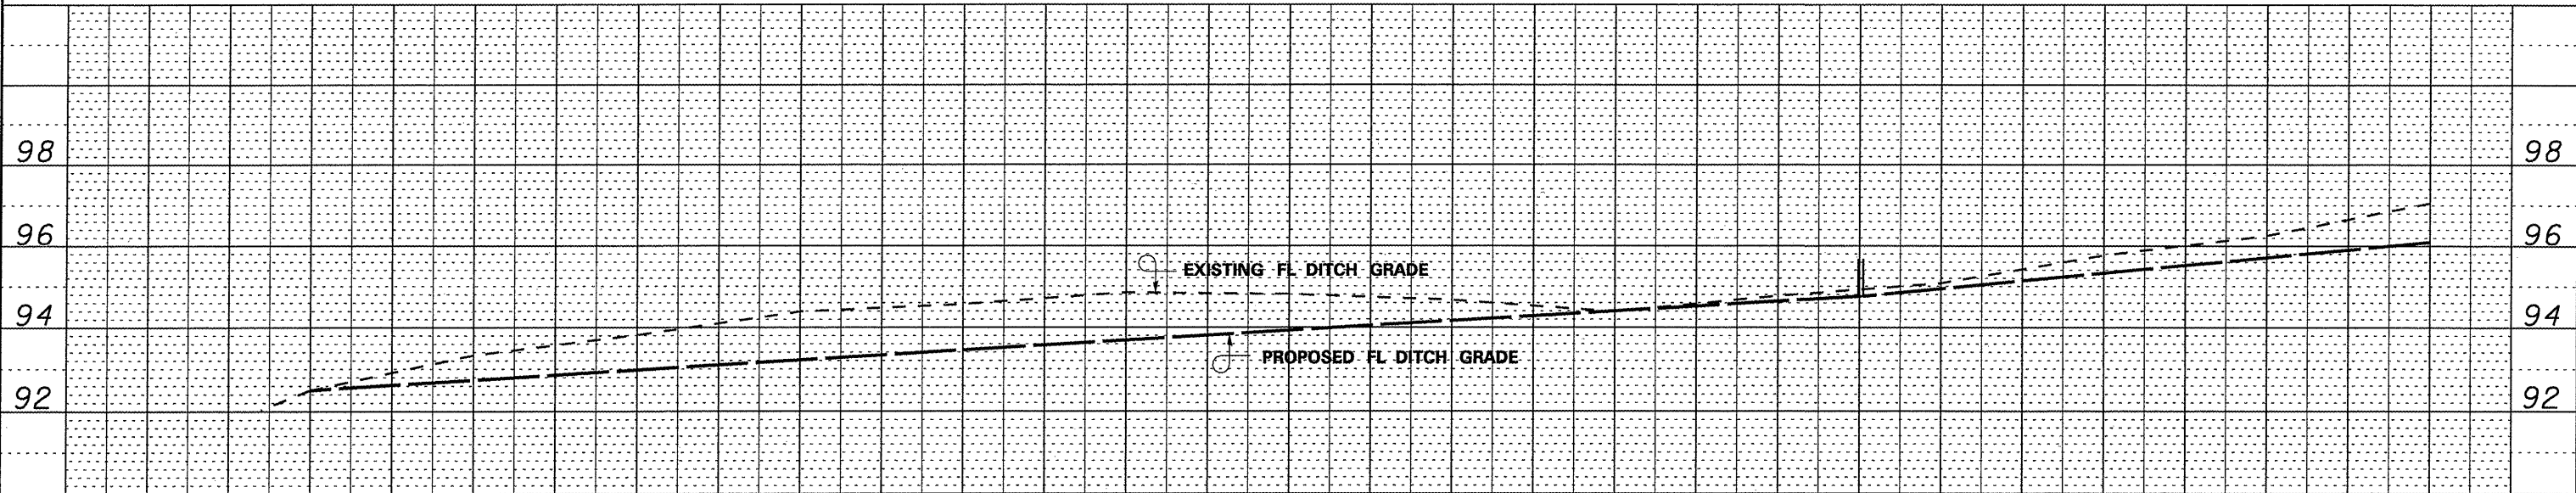

RT	92.50	92.50	93.33	92.73	93.82	92.97	94.39	93.21	94.57	93.44	94.85	93.68	94.81	93.92	94.67	94.15	94.39	94.39	94.77	94.64	95.08	94.94	95.77	95.34	96.26	95.71	97.06	96.09	RT
	145+00	146+00	147+00	148+00	149+00	150+00	151+00	152+00	153+00	154+00	155+00	156+00	157+00	158+00															