


DATE	
BY	
SURVEYED	
PLOTTED	
TEMPLATE	
NOTE BOOK	
AREAS CHECKED	
NO.	

DATE	07/09
BY	CHAMIN & ASSOCIATES
SURVEYED	
PLOTTED	
TEMPLATE	
NOTE BOOK	
AREAS CHECKED	
NO.	

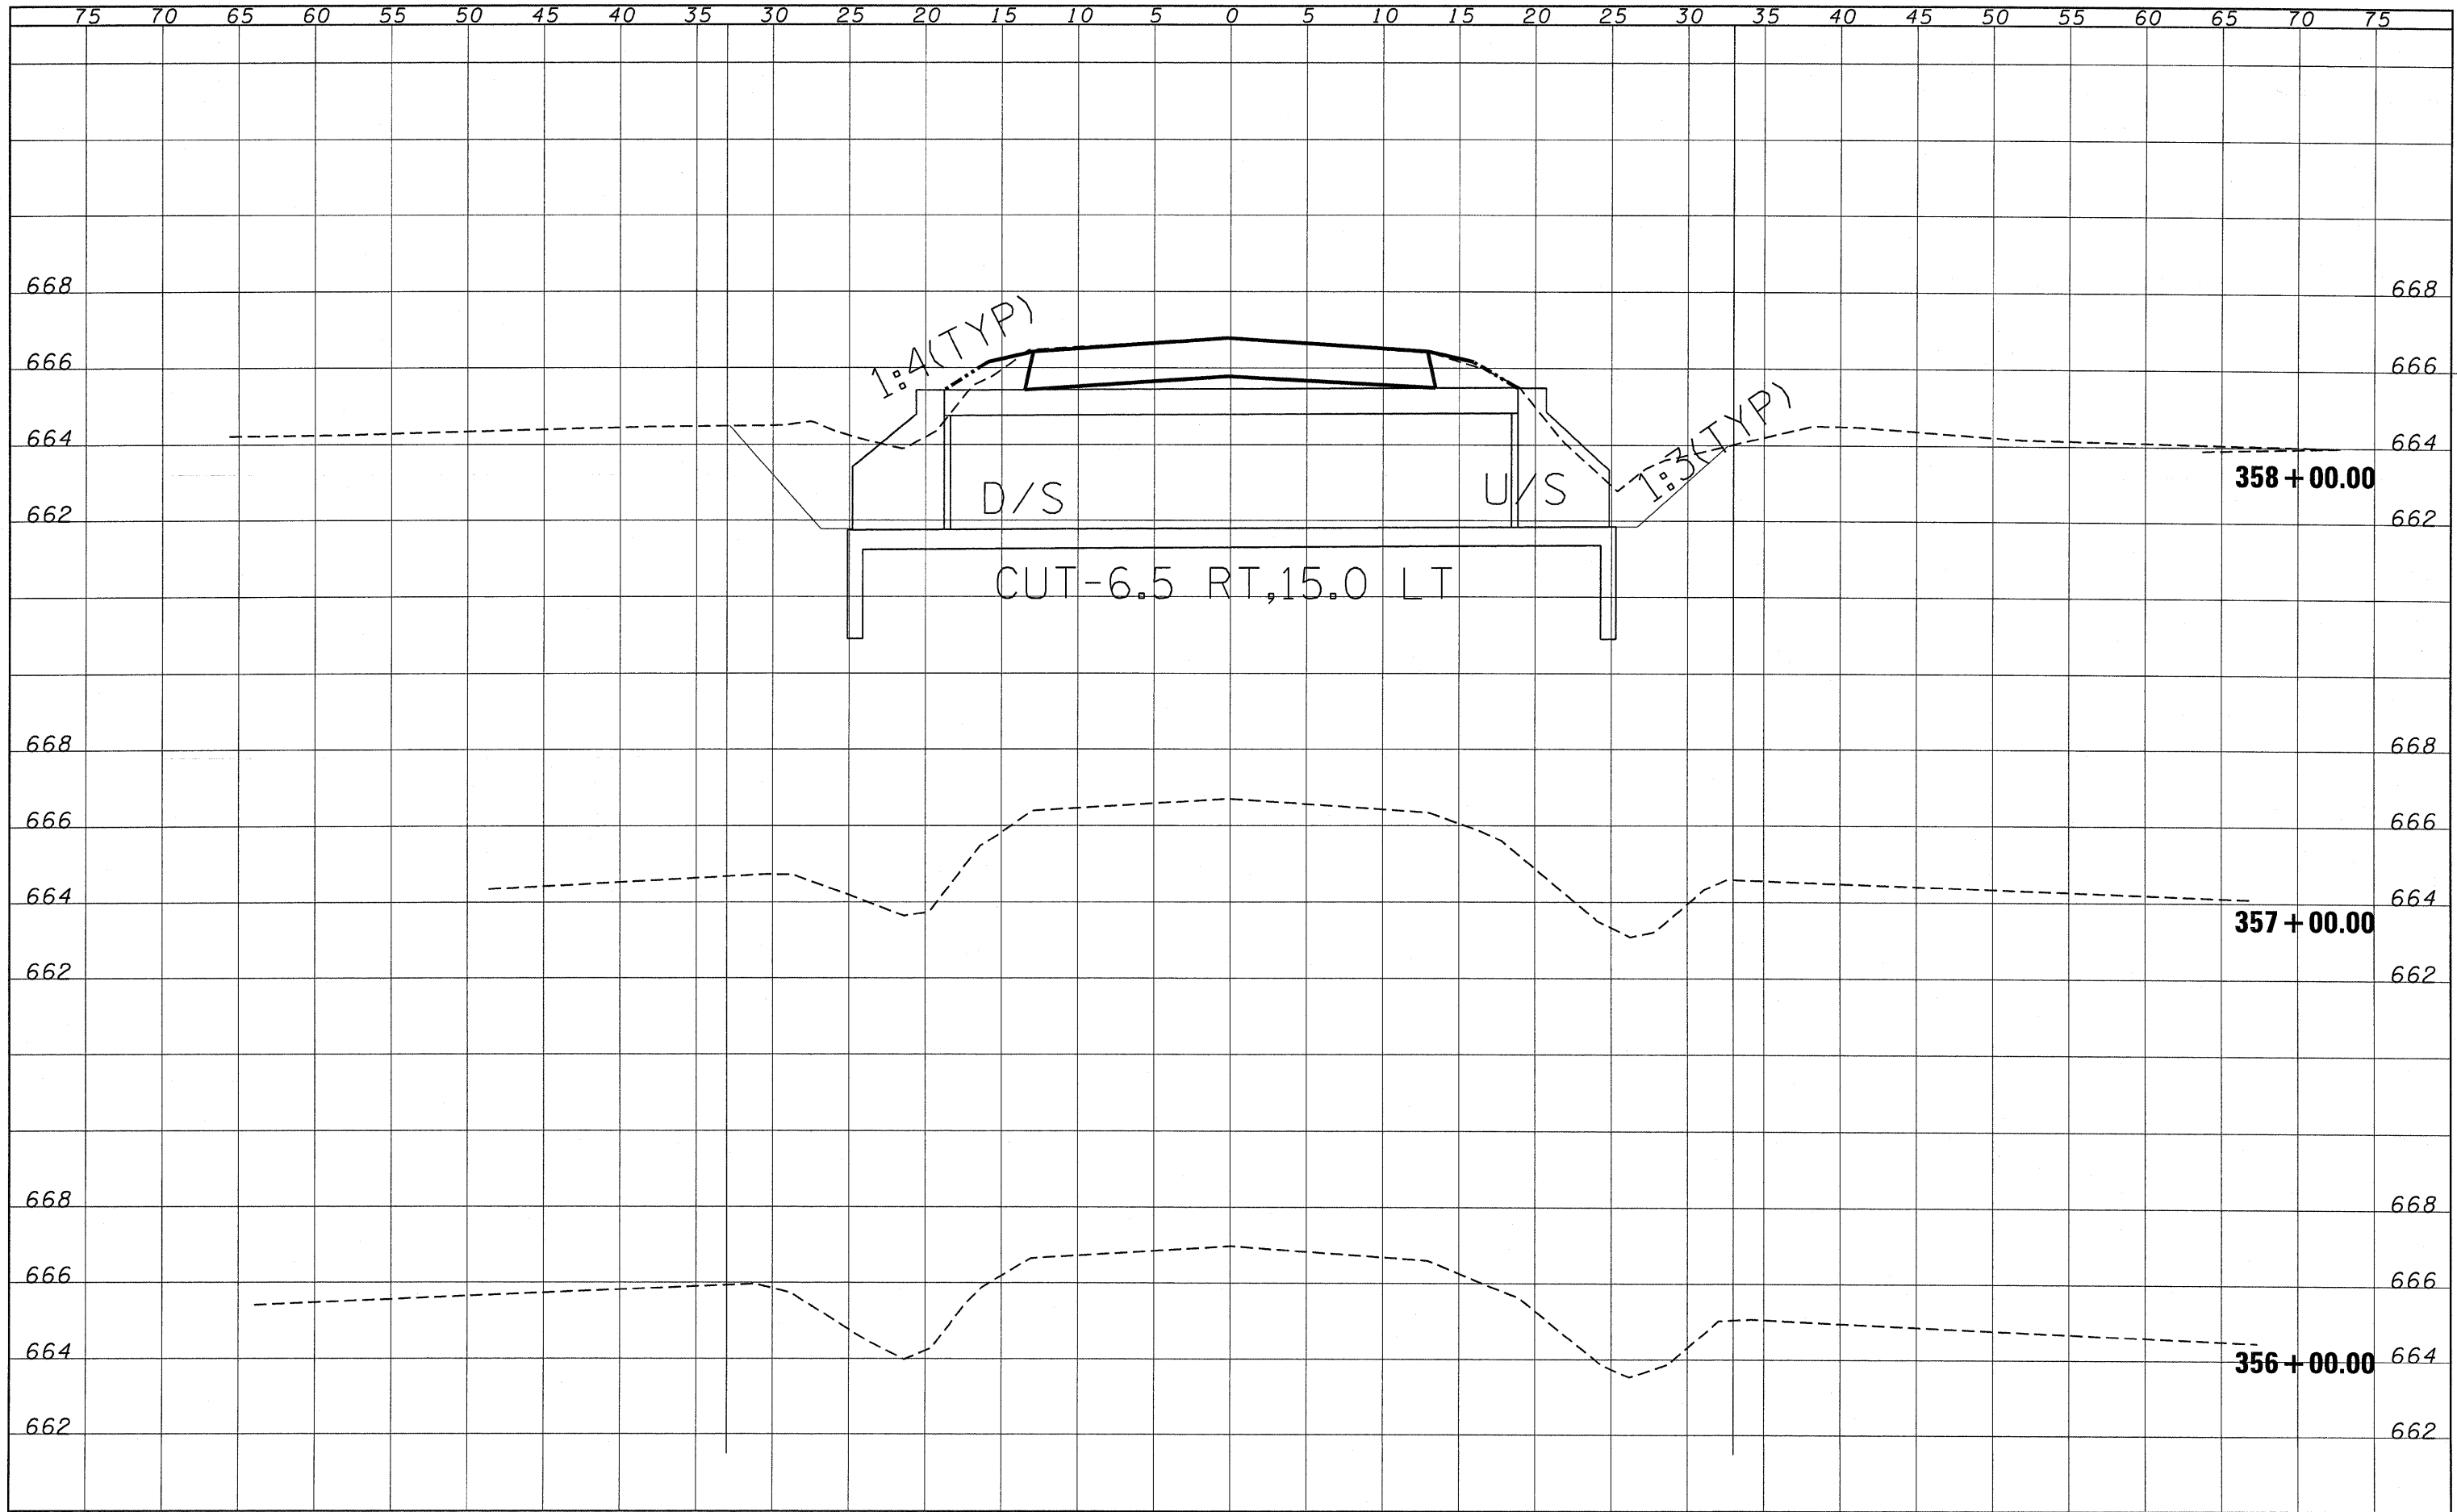

FILE NAME = 0366986-SHT-XS-IL115.DGN	USER NAME = ---	DESIGNED -	REVISED -	STATE OF ILLINOIS DEPARTMENT OF TRANSPORTATION	CROSS SECTIONS - IL 115		F.A.S. RTE. 1323	SECTION (102)I	COUNTY KANKAKEE	TOTAL SHEETS 11	SHEET NO. 11
	PLOT SCALE = 1"=5'	DRAWN - L.A.G.	REVISED -		SCALE: 1"=5'	SHEET NO. OF SHEETS	STA. 356+00.00 TO STA. 358+00.00	FED. ROAD DIST. NO.	ILLINOIS FED. AID PROJECT	CONTRACT NO. 66986	
	PLOT DATE = 08/09	CHECKED - J.K.C.	REVISED -								
		DATE - 08/09	REVISED -								