



STA. 6+00

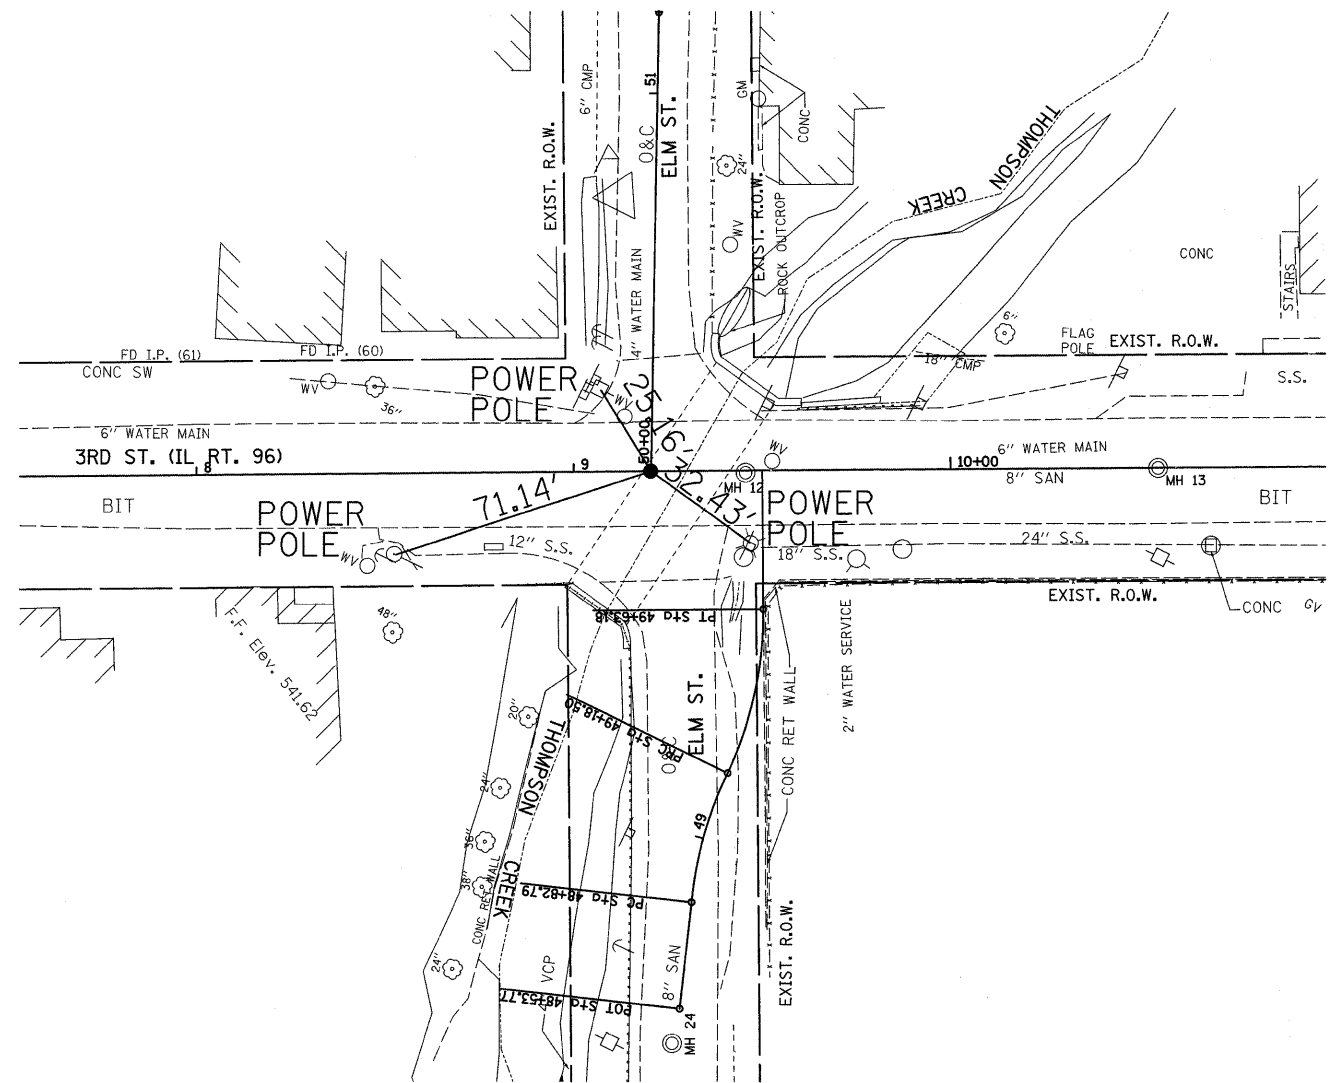

STA. 9+20.50

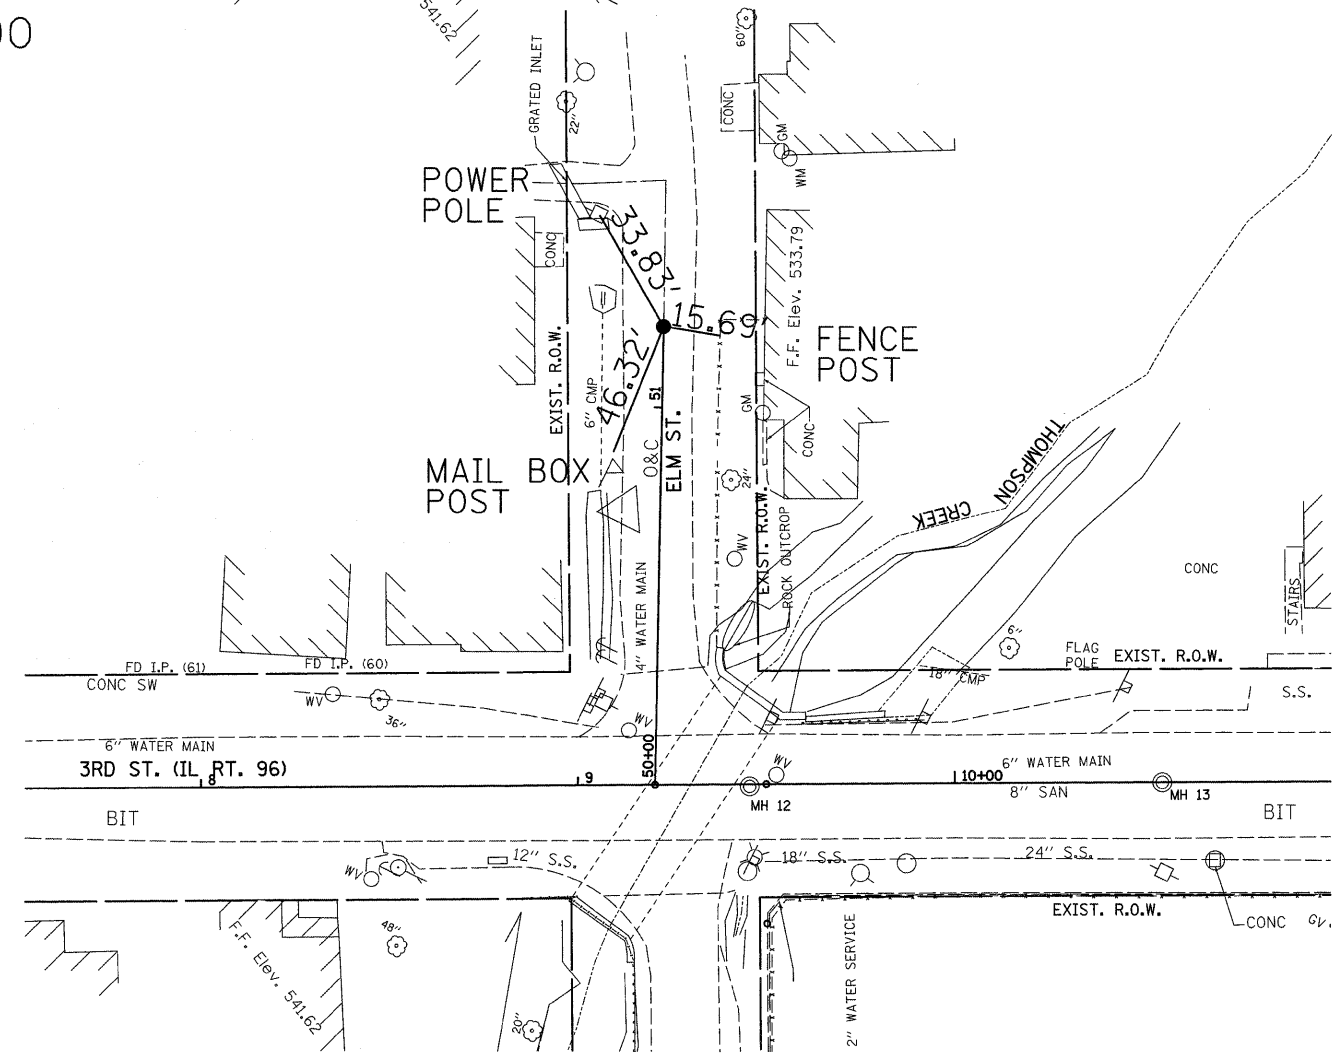

STA. 9+20.50  
LT. 121.46'

FILE NAME = #FILE#	USER NAME = #USER#	DESIGNED -	REVISED -	<b>STATE OF ILLINOIS DEPARTMENT OF TRANSPORTATION</b>	<b>TIE POINTS</b>		F.A.P. RTE.	SECTION	COUNTY	TOTAL SHEETS	SHEET NO.
	PLOT SCALE = #SCALE#	DRAWN -	REVISED -				522	(6G-WPSO)BR	HANCOCK	41	11
	PLOT DATE = #DATE#	CHECKED -	REVISED -				CONTRACT NO. 68214				
	DATE -	REVISED -		SCALE: N.T.S.	SHEET NO. 1 OF 2 SHEETS	STA.	TO STA.		FED. ROAD DIST. NO.	ILLINOIS FED. AID PROJECT	